


8/23/99

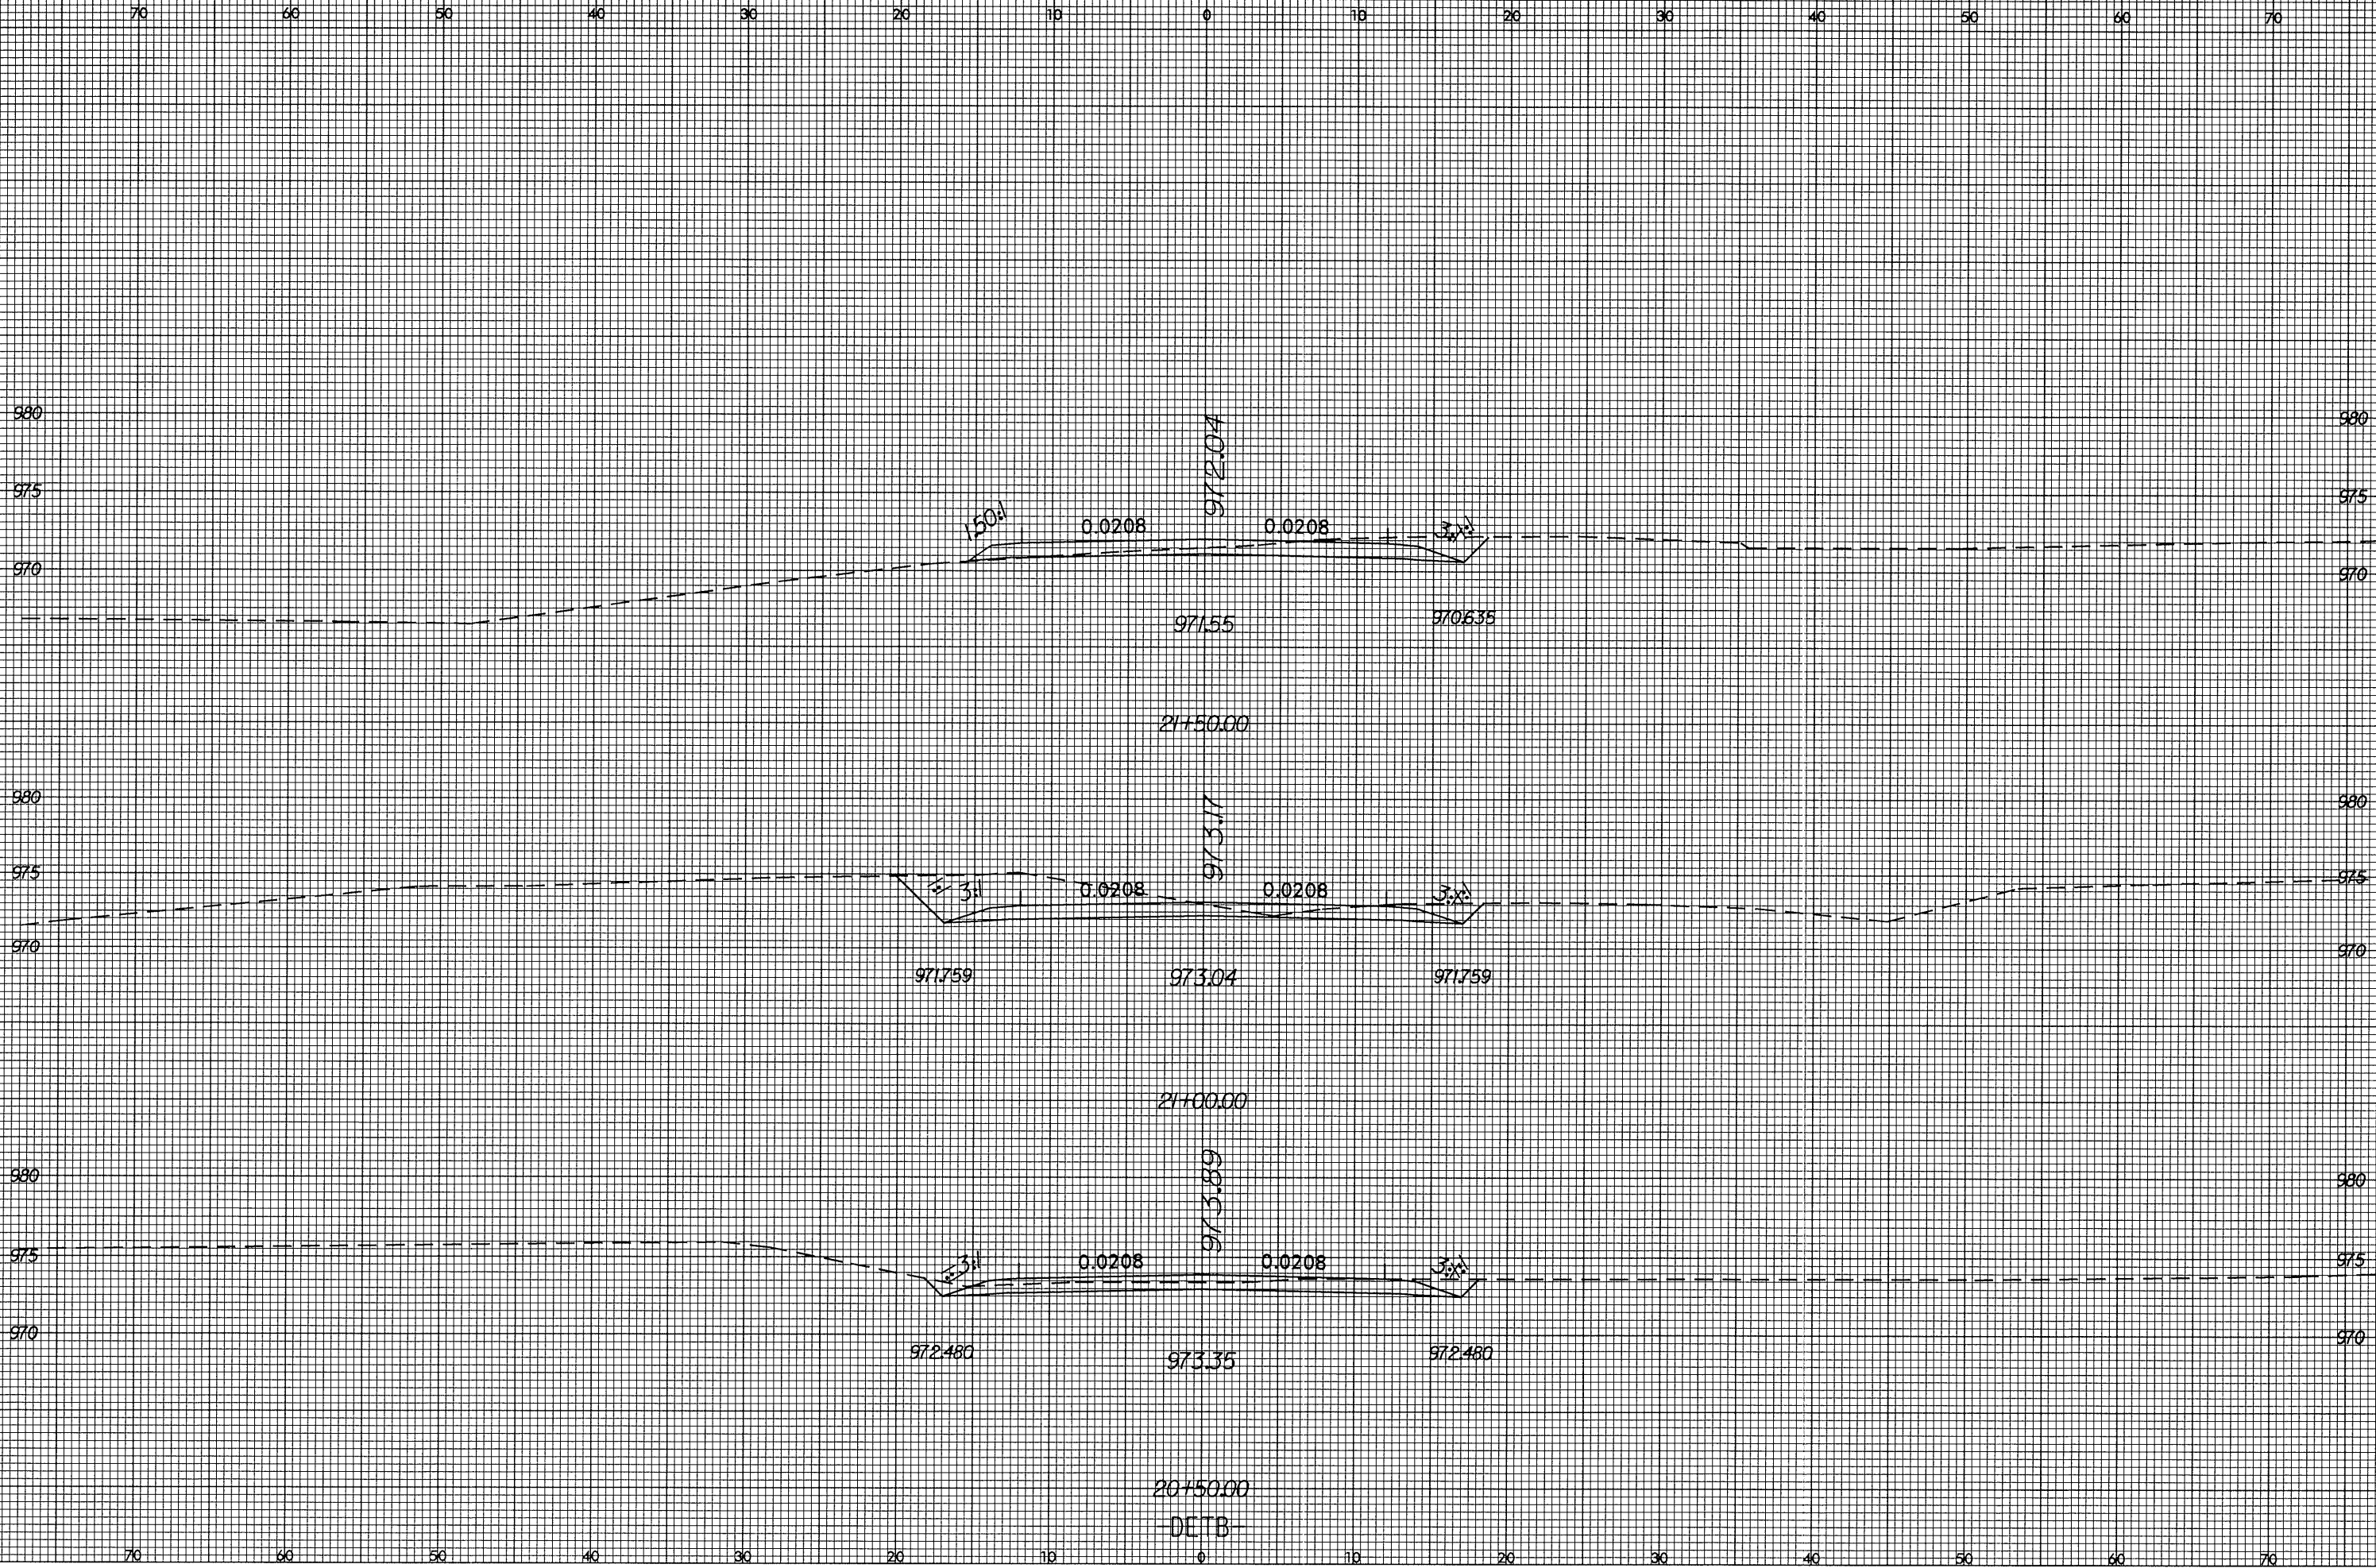

PROJ. REFERENCE NO.  
R-3427

SHEET NO.  
X-205



15-JUL-2004 16:22  
F:\RDY\3427\3427.dwg  
reshaw AT D:\CAD\SRV