


8/23/99

70 60 50 40 30 20 10 0 10 20 30 40 50 60 70

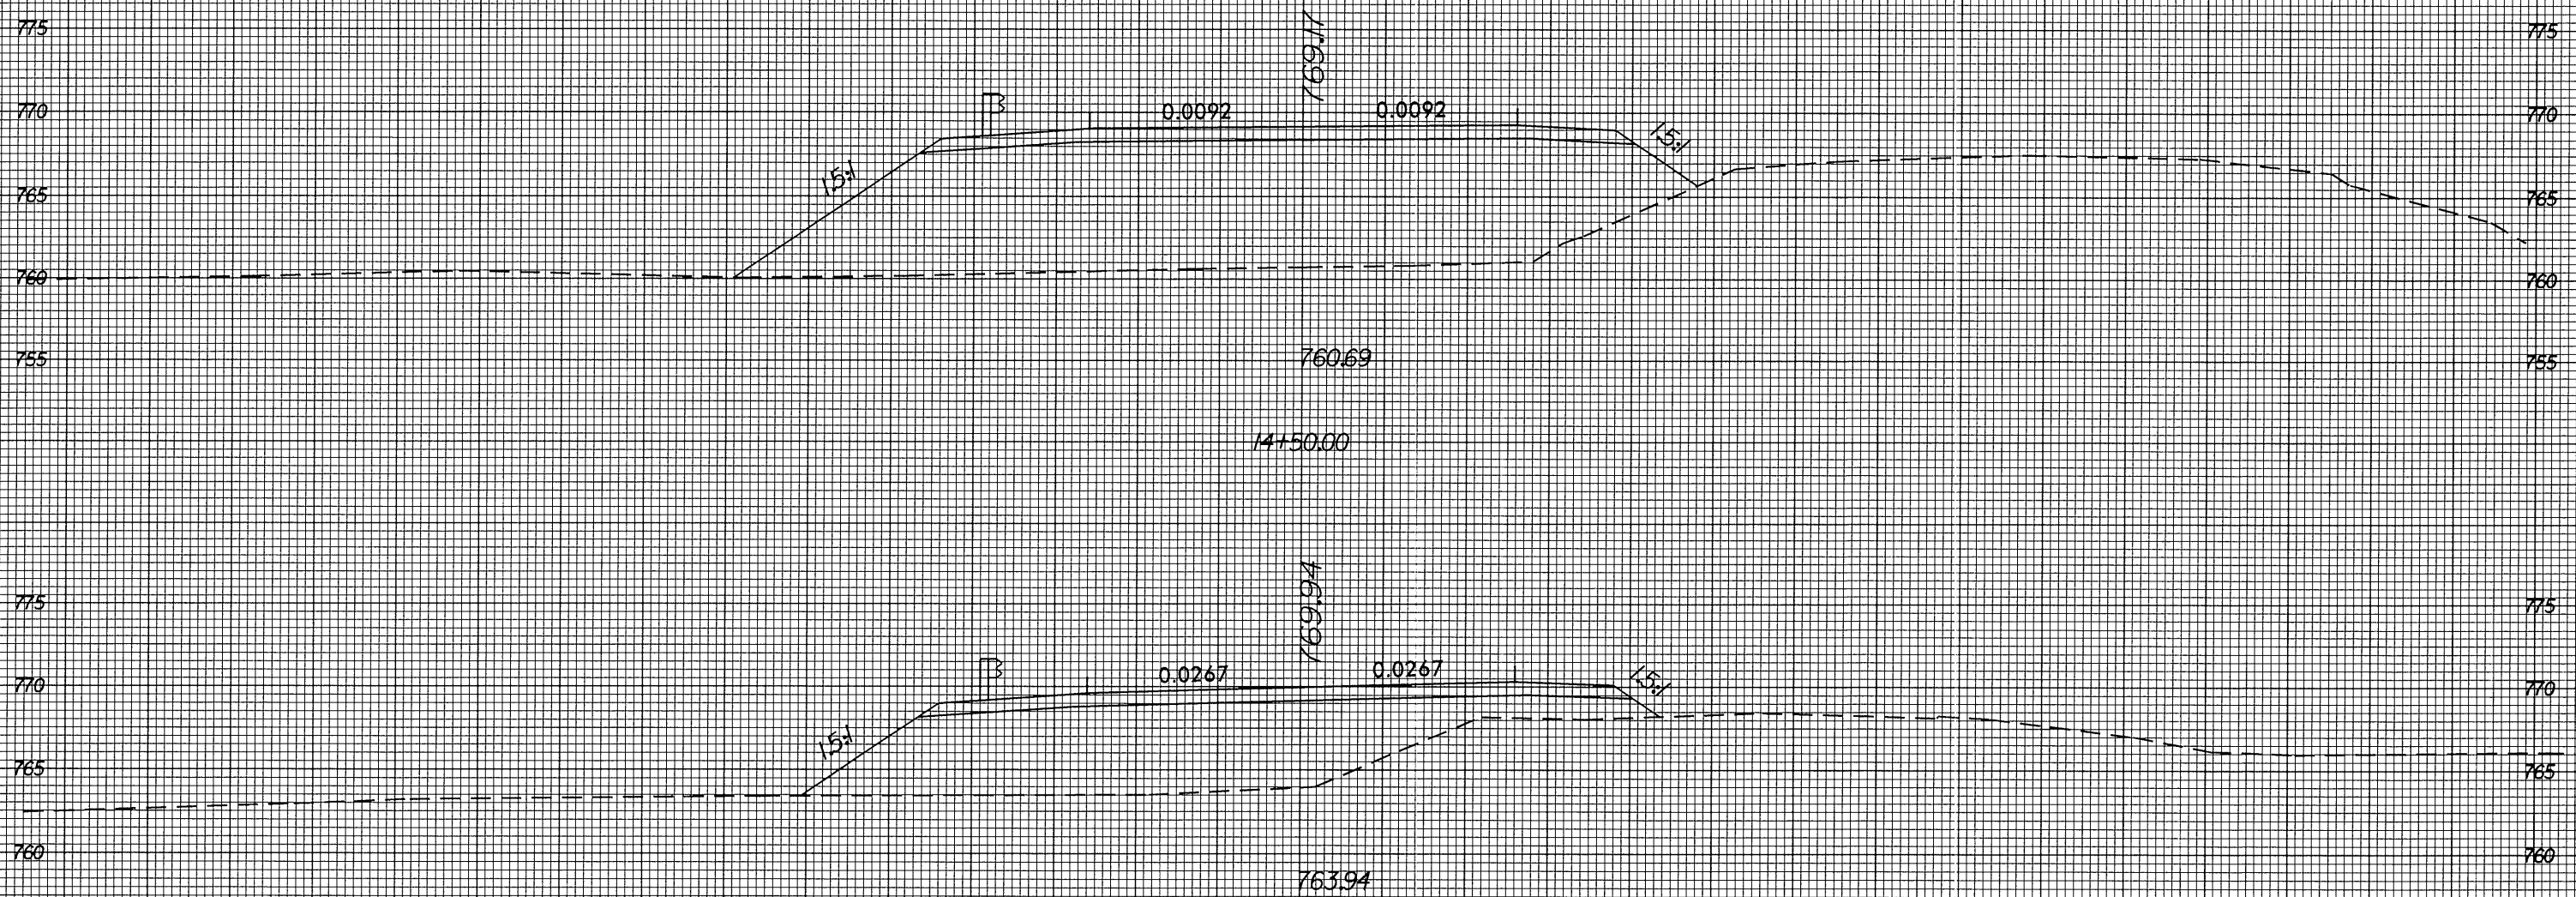

PROJ. REFERENCE NO. R-3427 SHEET NO. X-181



\\s-111-2094-0915-9427-hydeto.rpl.dgn
F:\00V\14094\01\14094\14094.dwg
P:\show

70 60 50 40 30 20 10 0 10 20 30 40 50 60 70

14+00.00
-DETA