



8/23/99

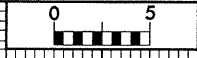

PROJ. REFERENCE NO.
R-3427

SHEET NO.
X-168

70 60 50 40 30 20 10 0 10 20 30 40 50 60 70

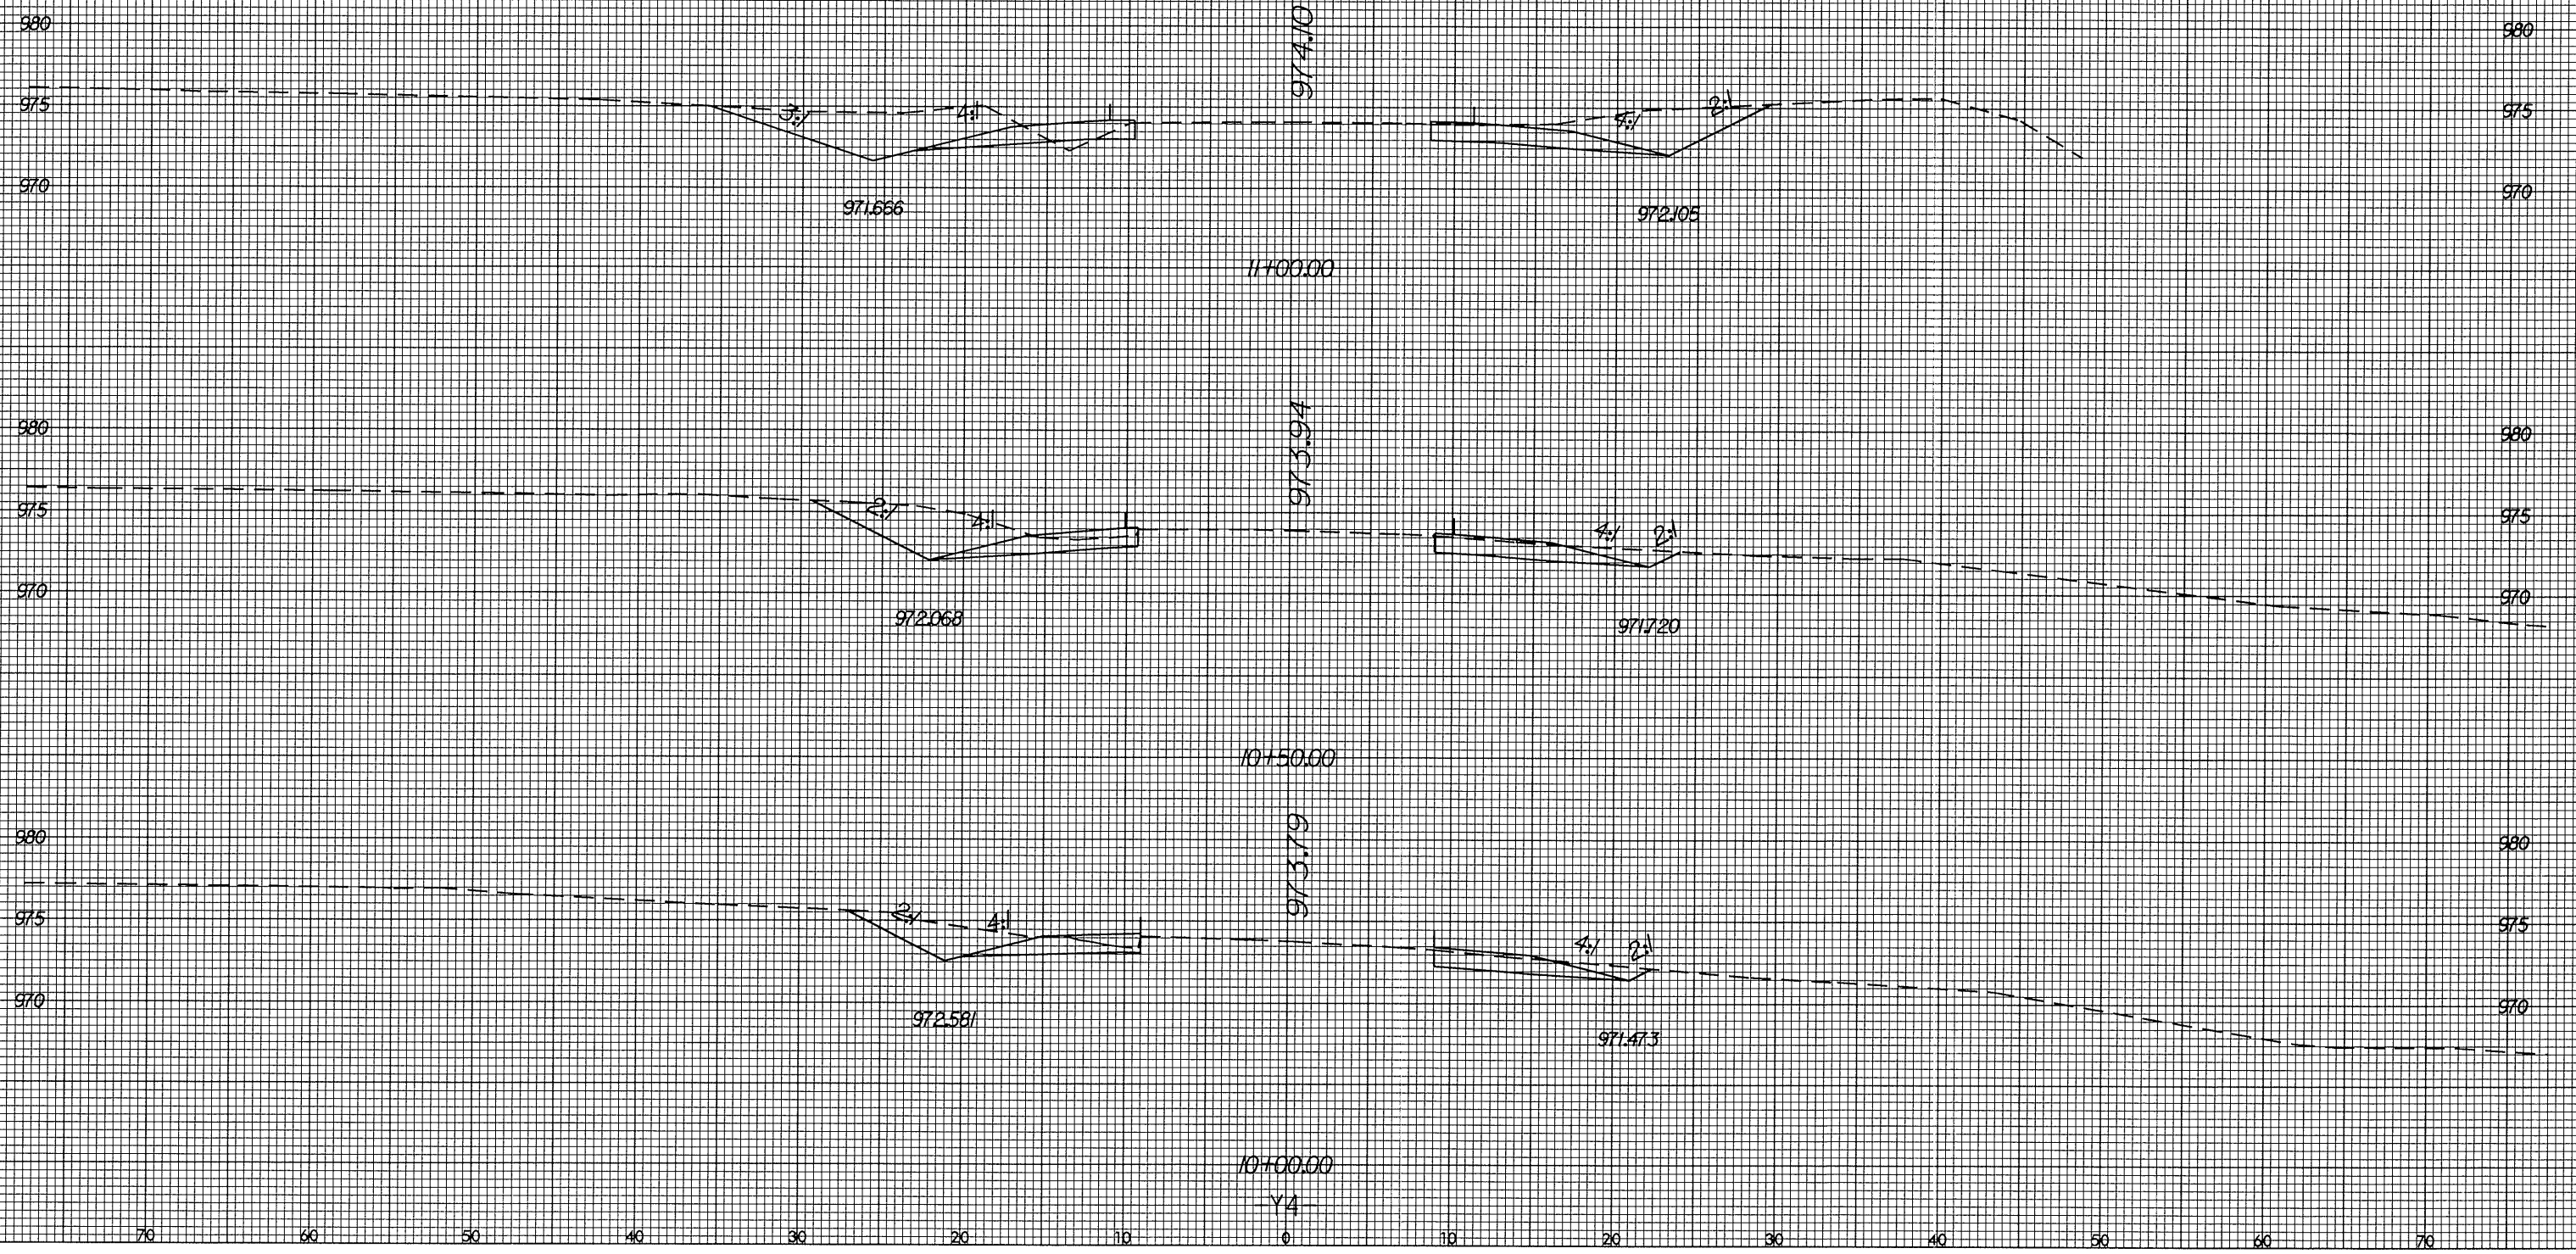

11+00.00

973.94

10+50.00

973.79

10+00.00

Y4

15 JUL 2004 15:25
F:\00\0347\01\00\06707.dgn
Pashow