



8/23/99

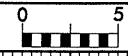


PROJ. REFERENCE NO.
R-3427

SHEET NO.
X-162


70 60 50 40 30 20 10 0 10 20 30 40 50 60 70

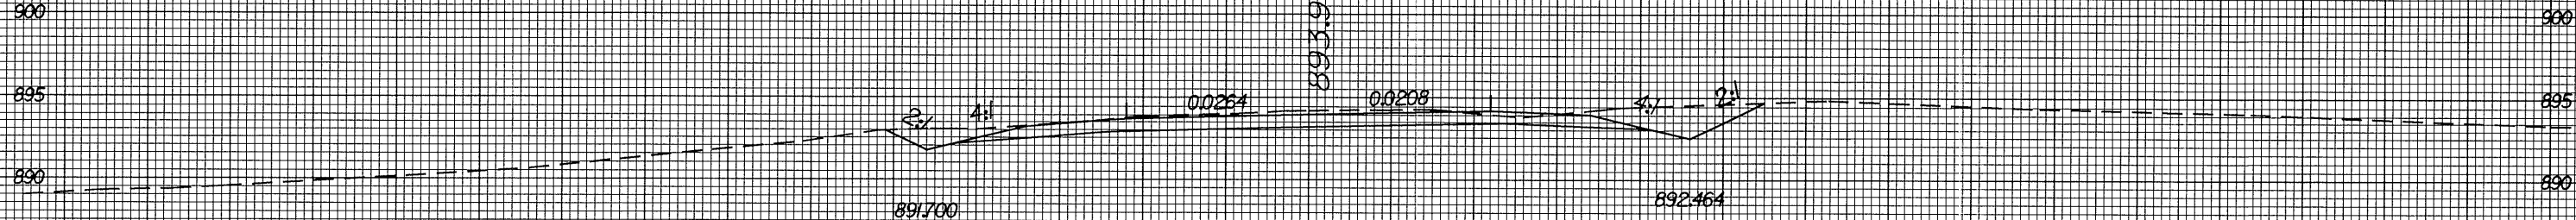

16+00.00

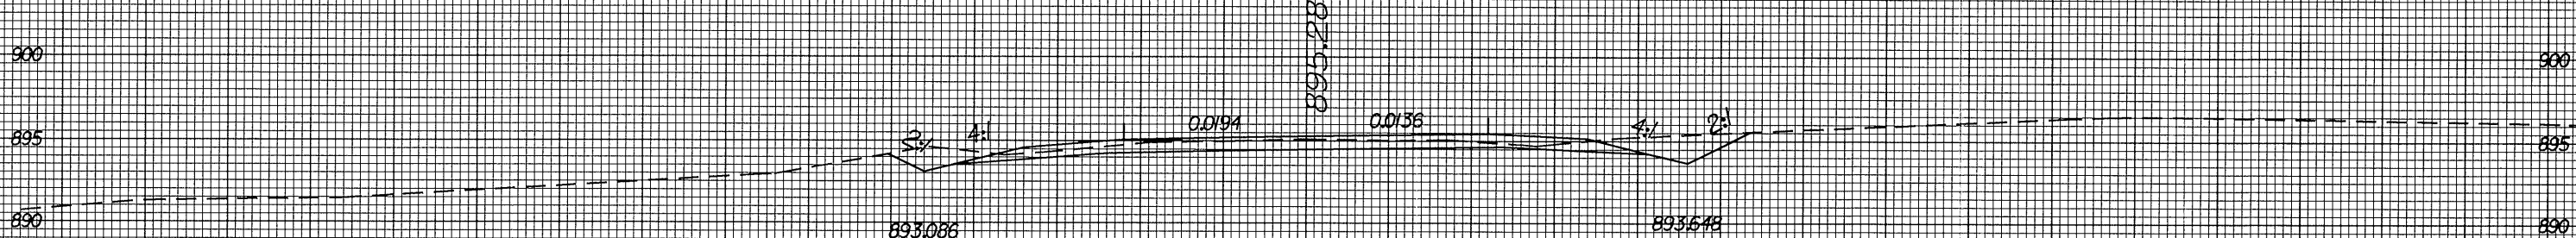

15+50.00

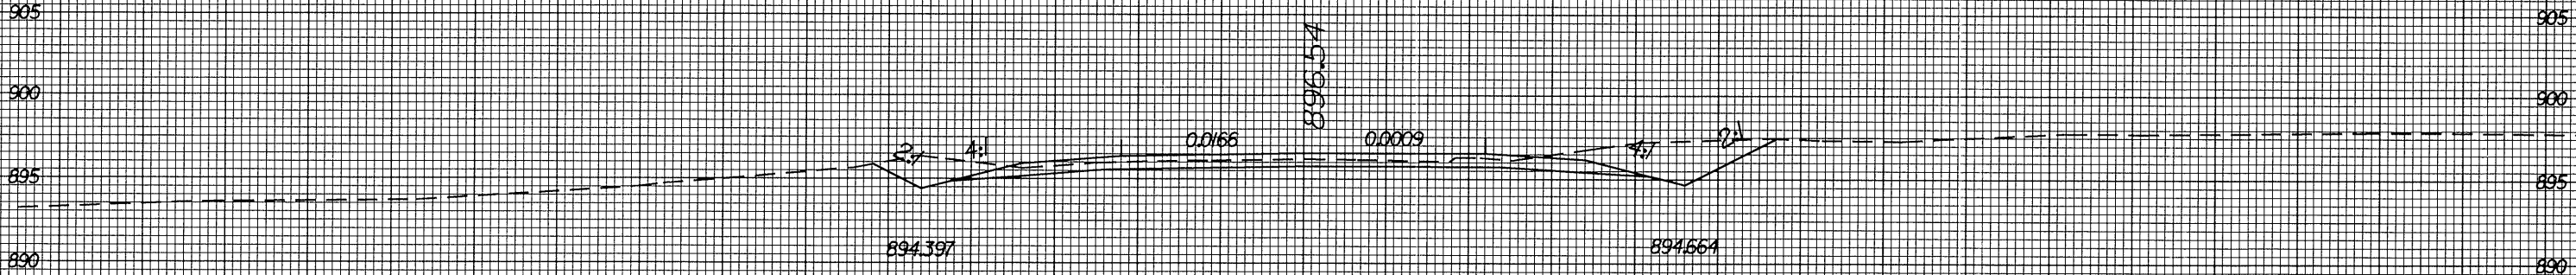

15+00.00

70 60 50 40 30 20 10 0 10 20 30 40 50 60 70

15-JUL-2004 15:17
F:\PROJECTS\3427\DIRTWORK\99\9911.dgn