



8/23/99

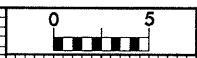

PROJ. REFERENCE NO. R-3427 SHEET NO. X-157

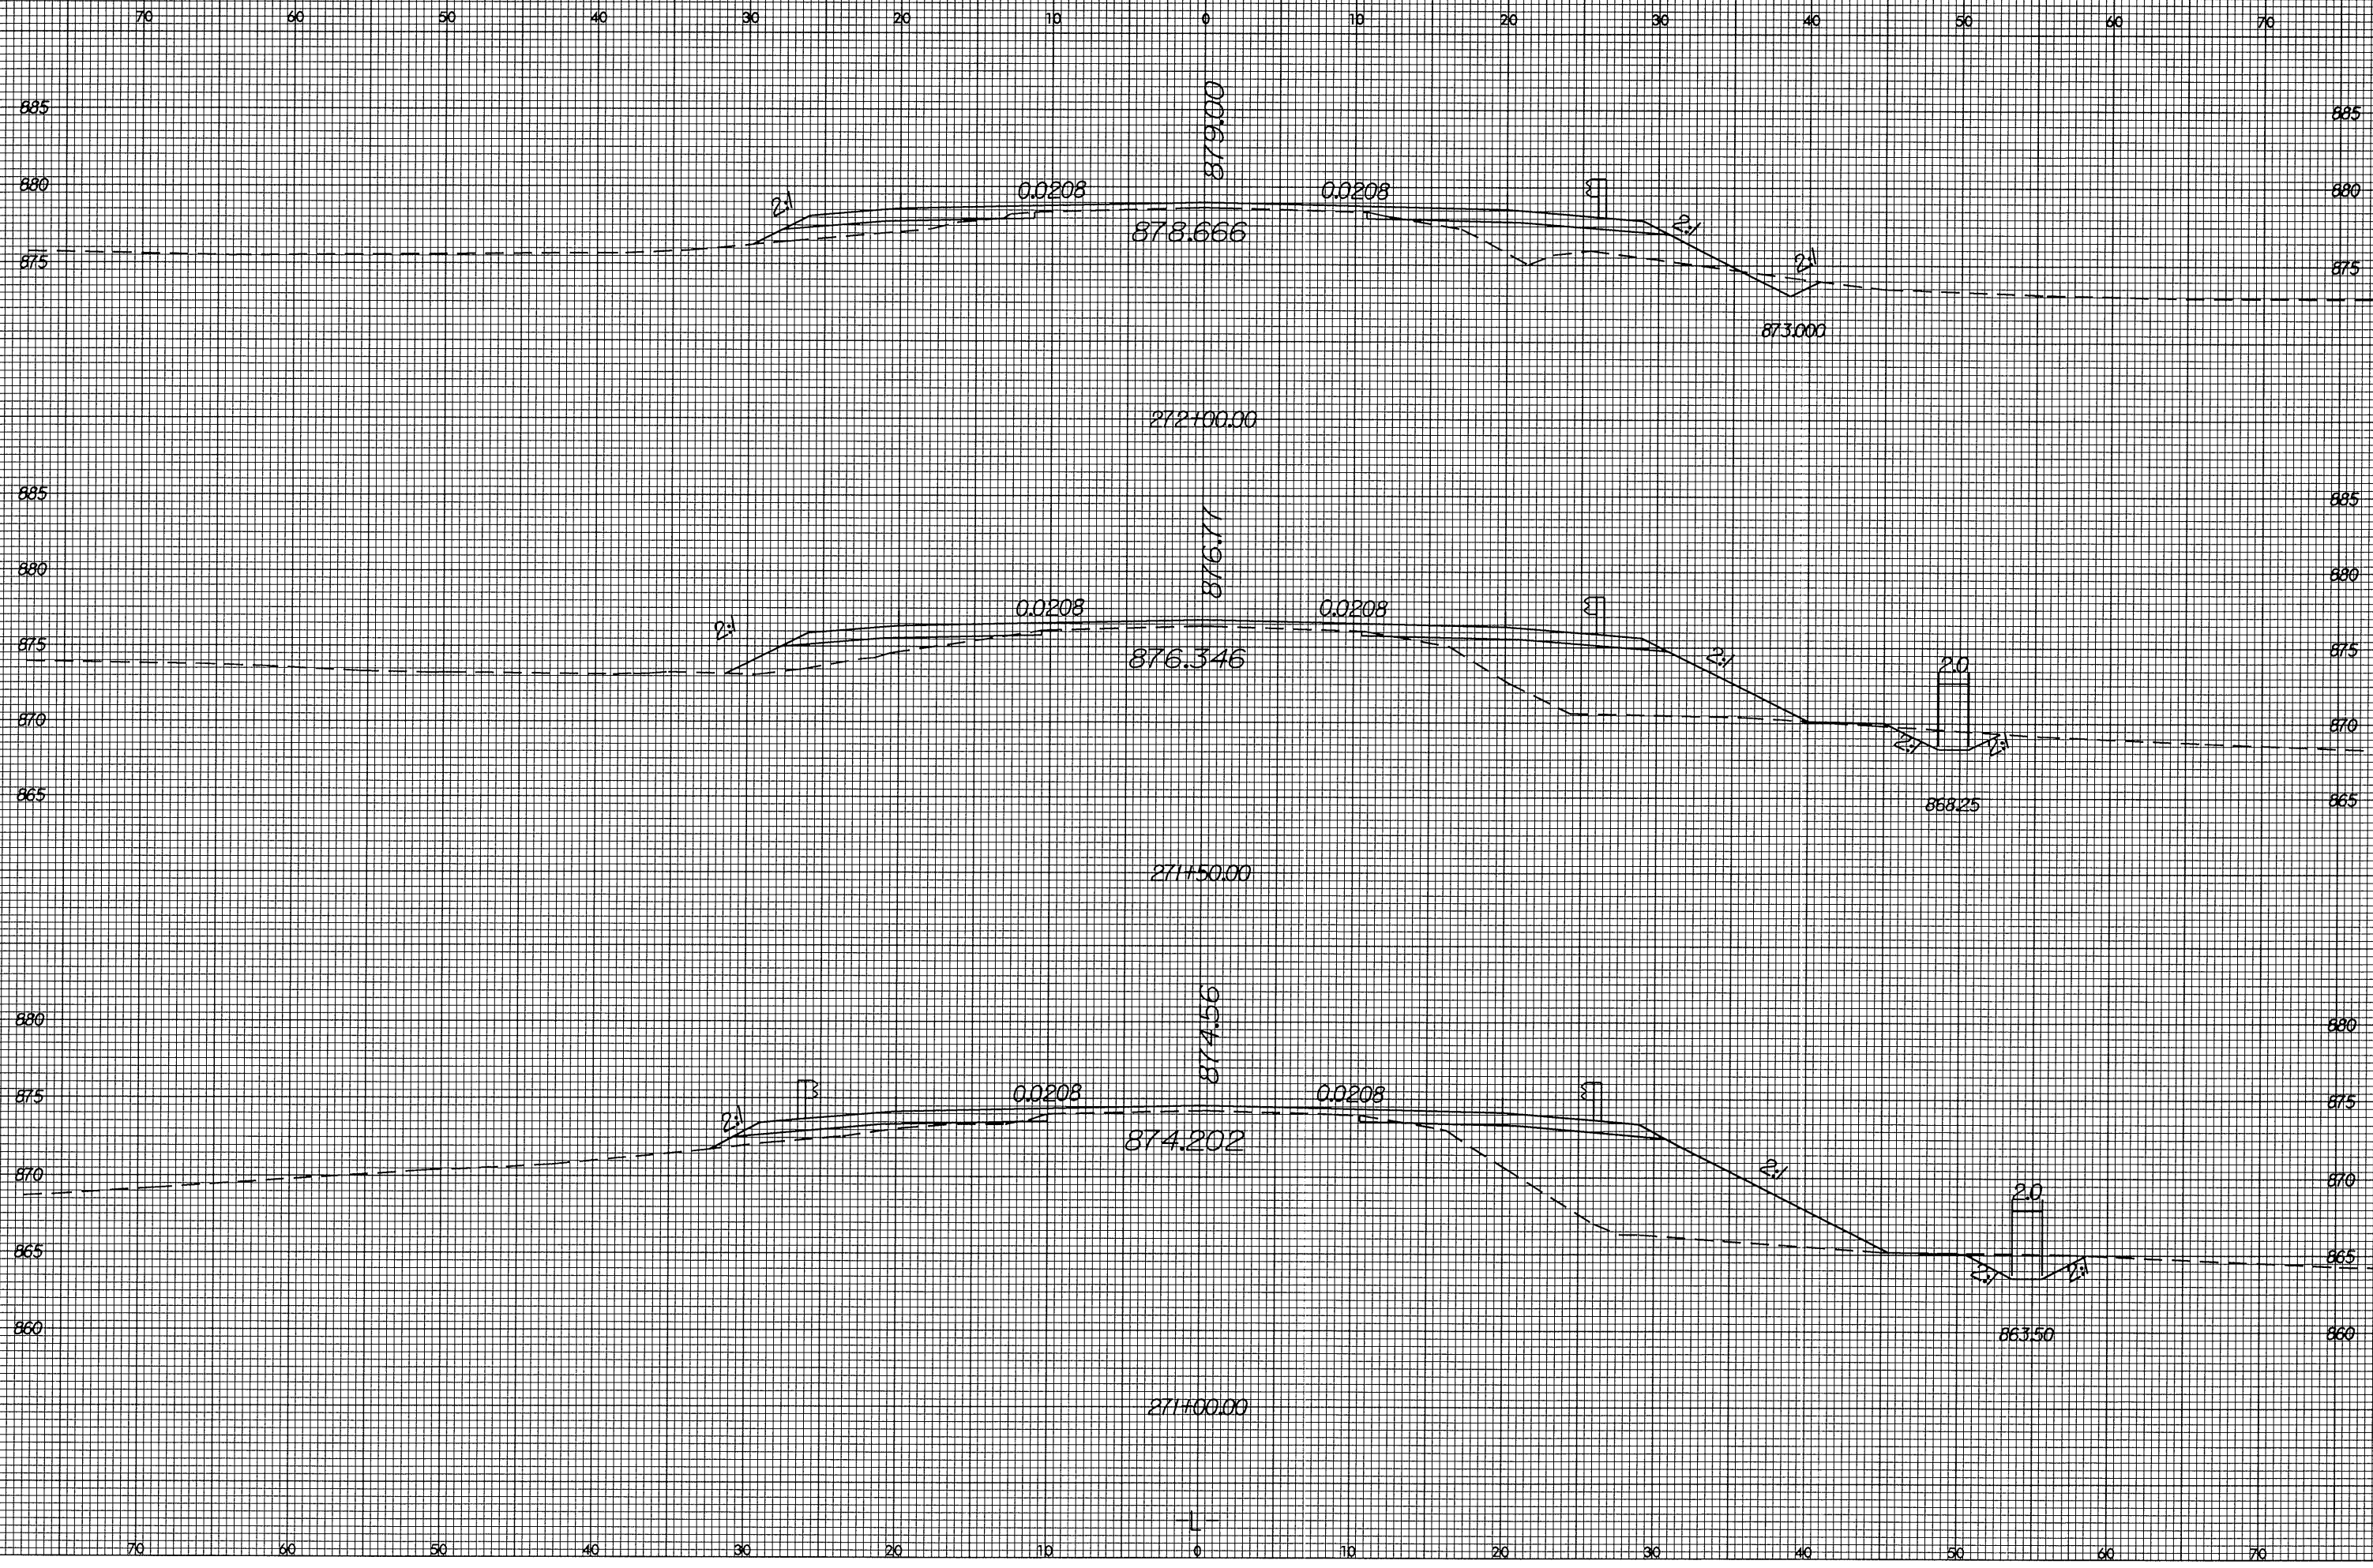

F:\JL-2004\1301427\1301427.dgn  
Rashad