



8/23/99

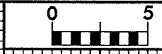


PROJ. REFERENCE NO.
R-3427

SHEET NO.
X-137

40 30 20 10 0 10 20 30 40 50 60 70 80 90 100

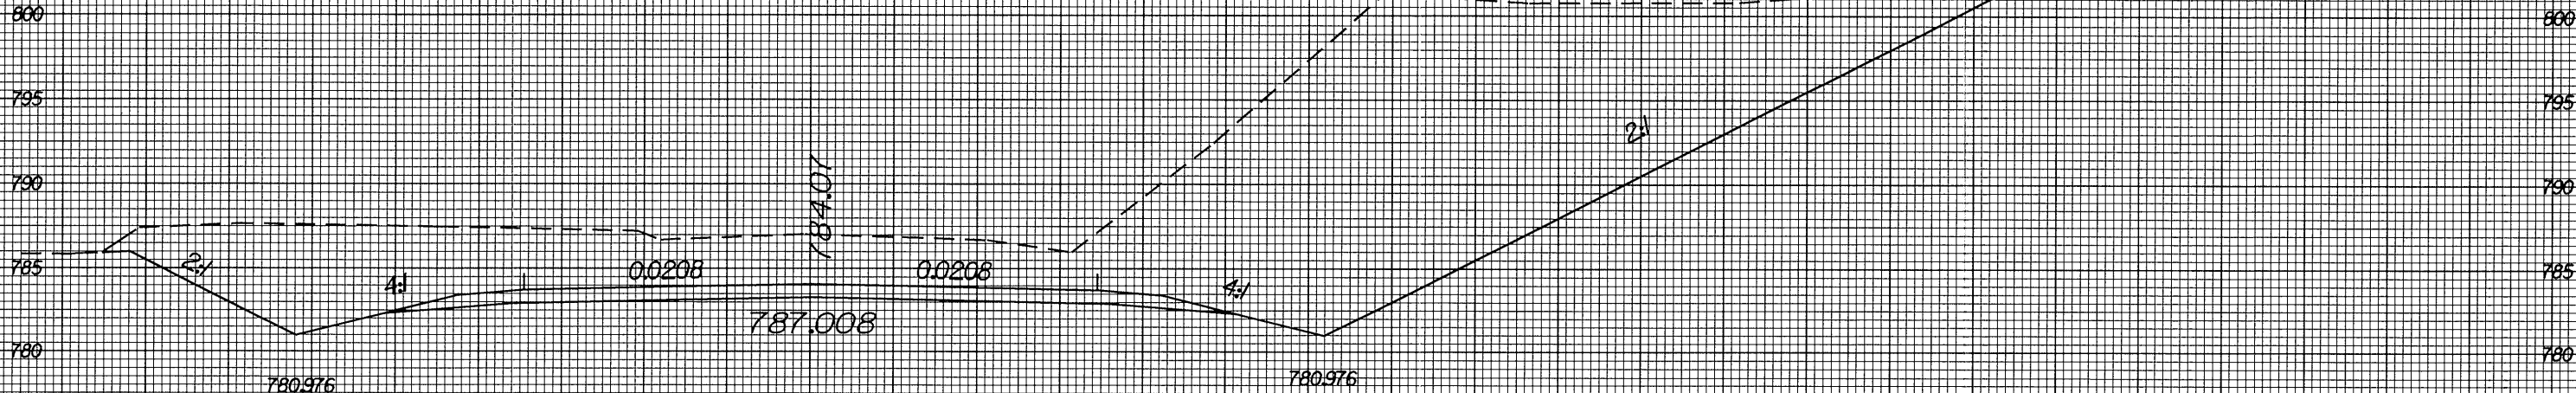

245+50.00

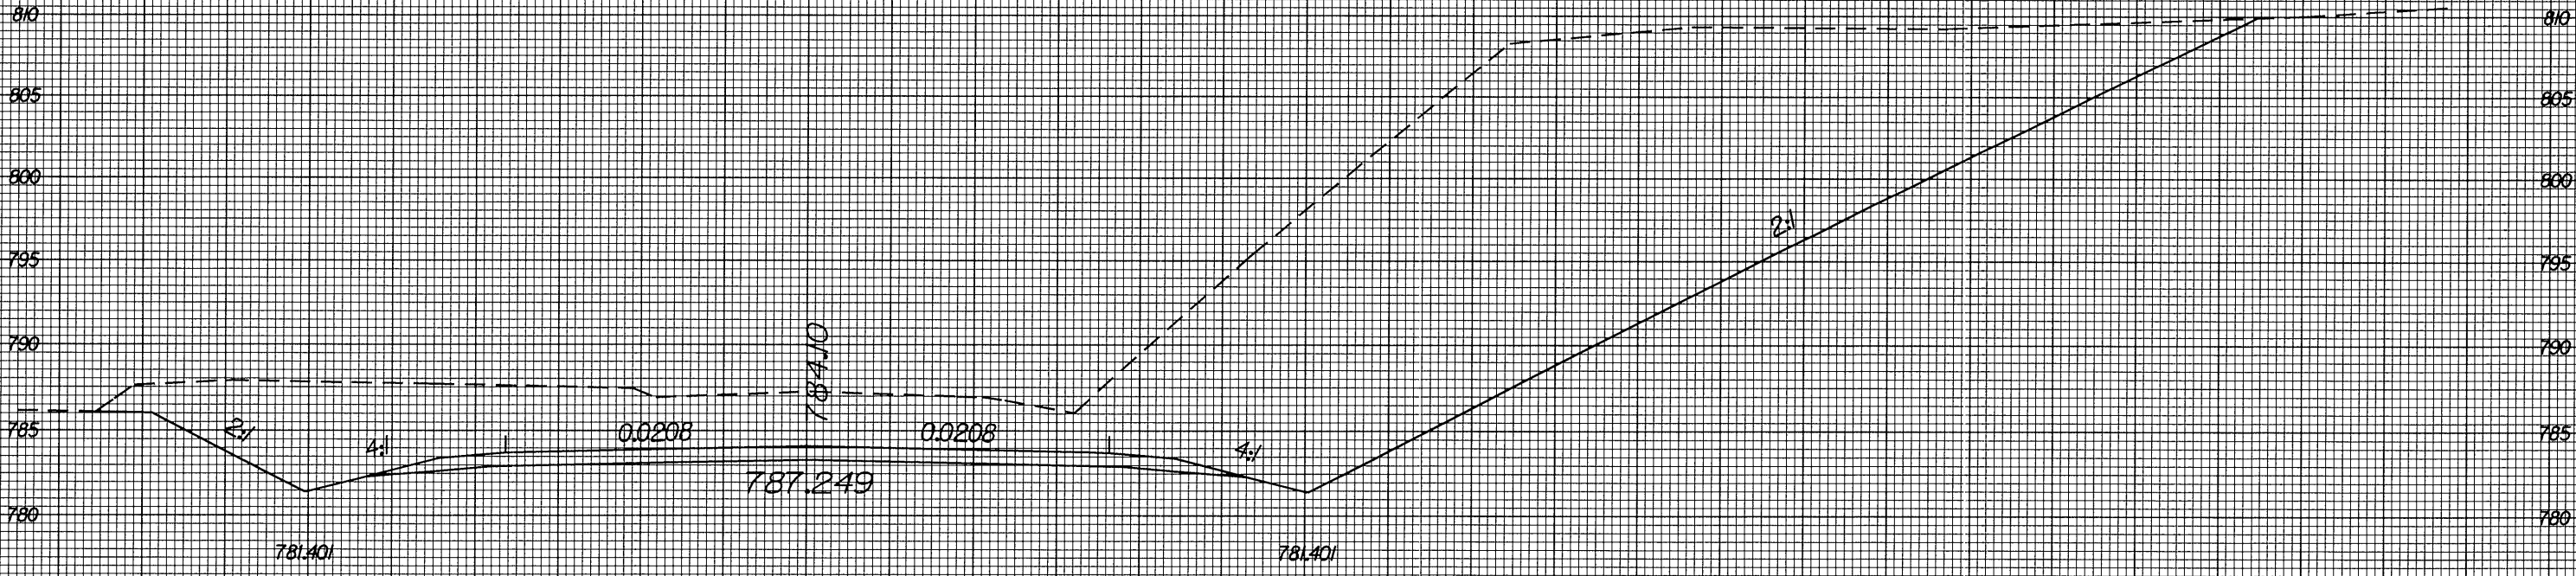

245+00.00

20 AUG 2004 14:37:27
F:\PROJECTS\2004\27\27.dwg
User: j...
Scale: 1"=40'