


8/23/99

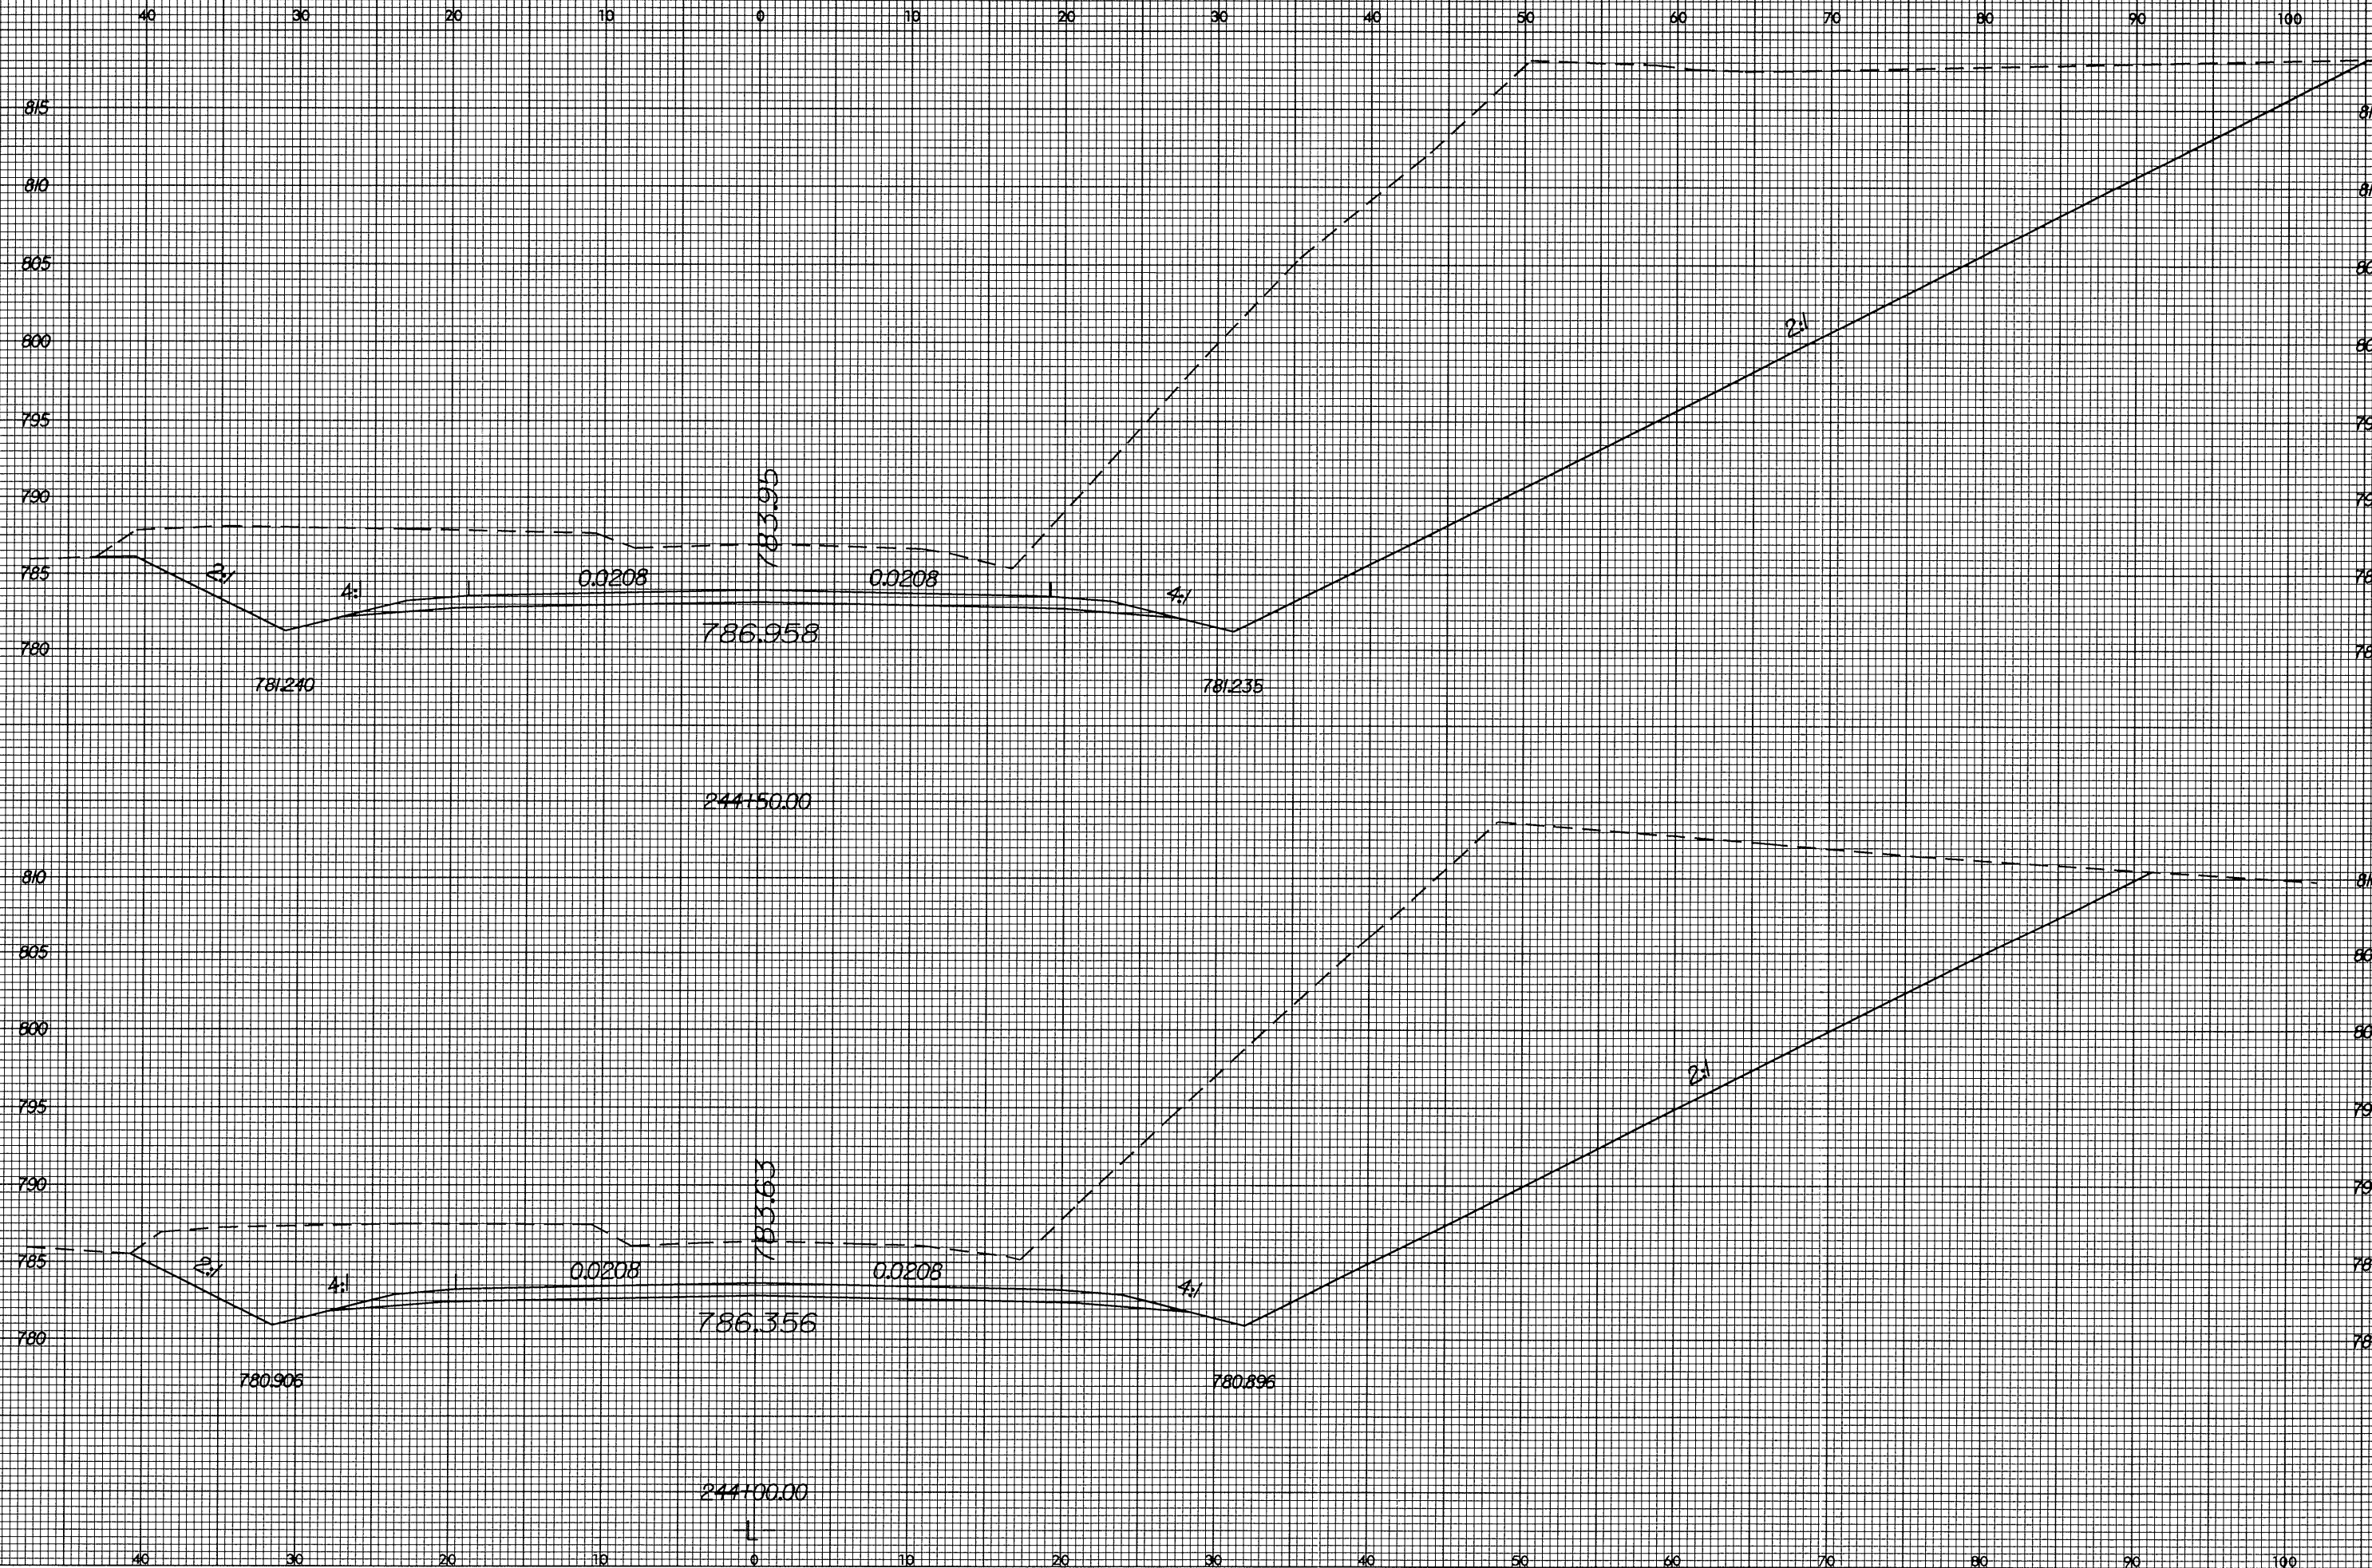

20-AUG-2004 14:12  
 F:\RD\A\3427\1\3427.dwg  
 esnew AT D:\CADD\SRV