

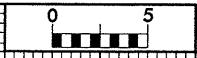
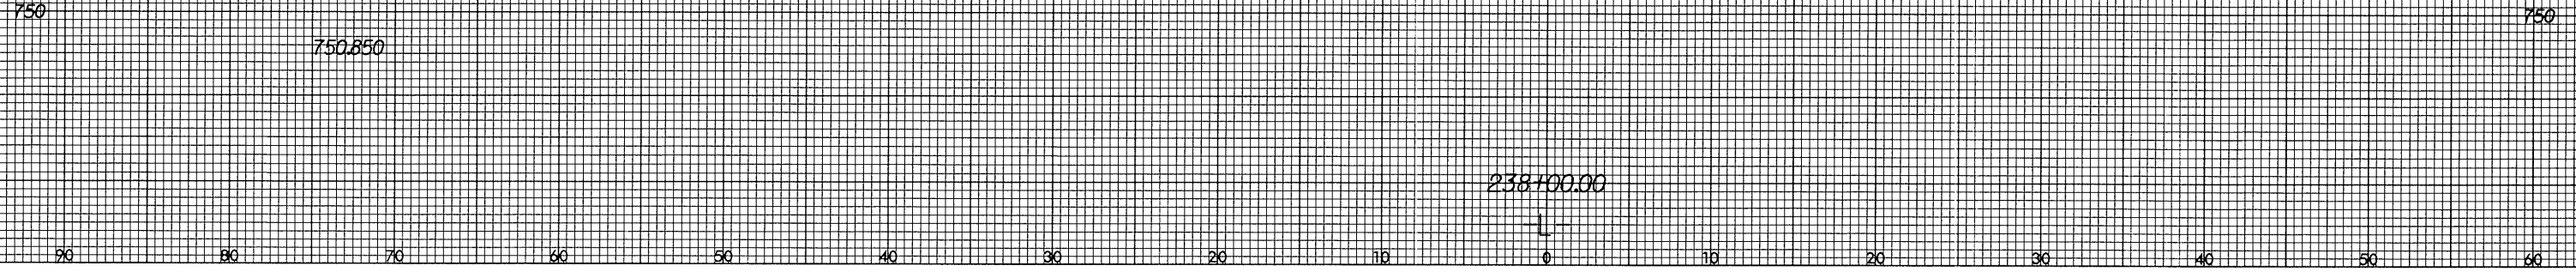


8/23/99

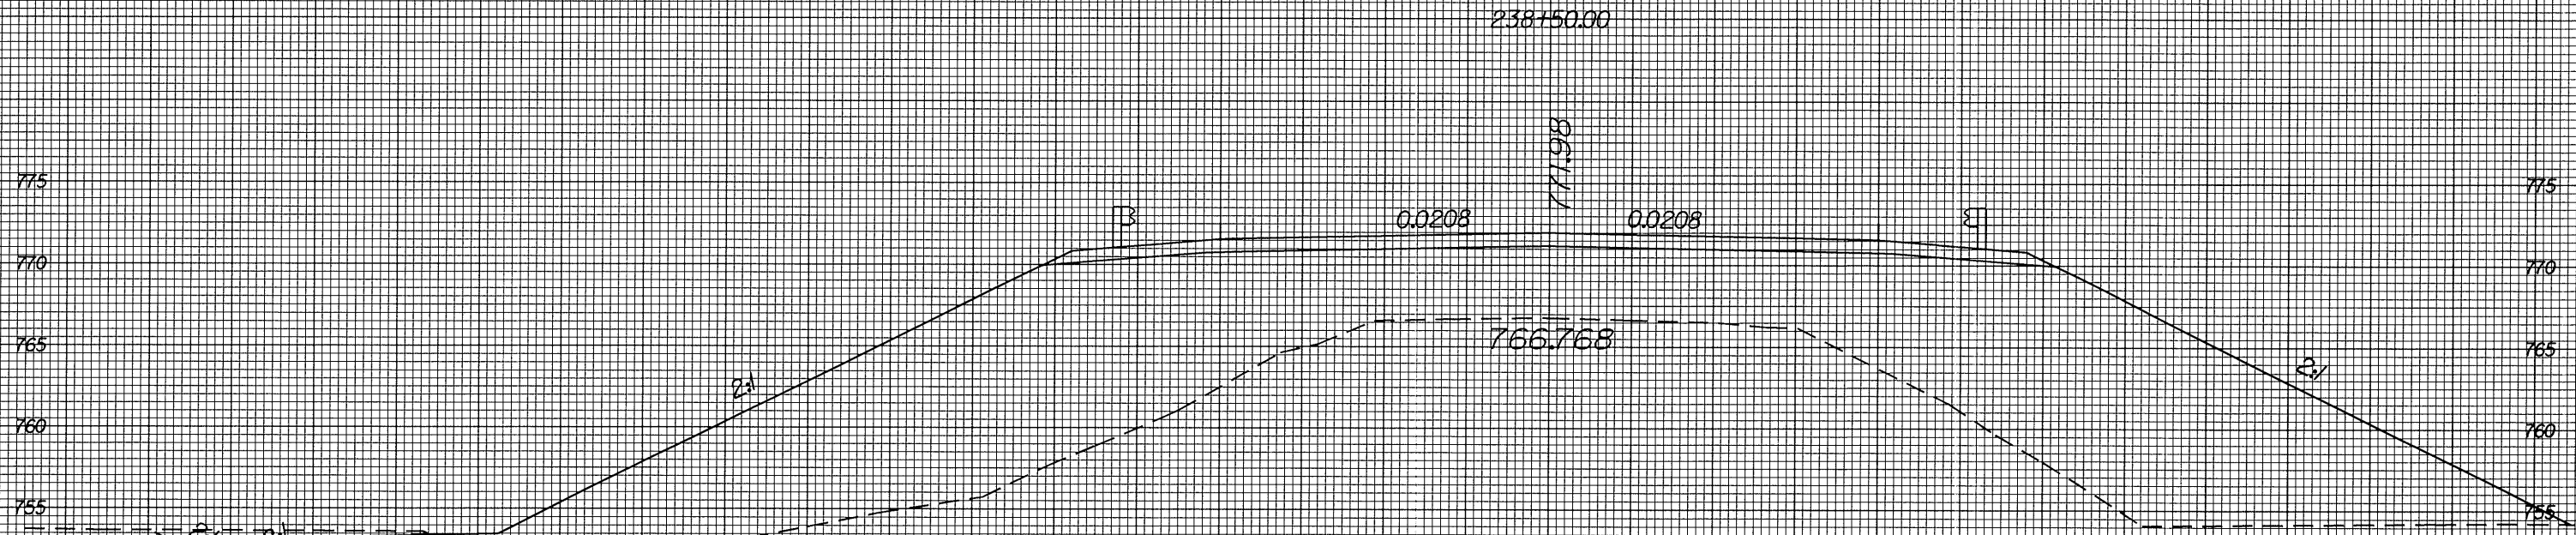

PROJ. REFERENCE NO. R-3427	SHEET NO. X-131
-------------------------------	--------------------

90 80 70 60 50 40 30 20 10 0 10 20 30 40 50 60

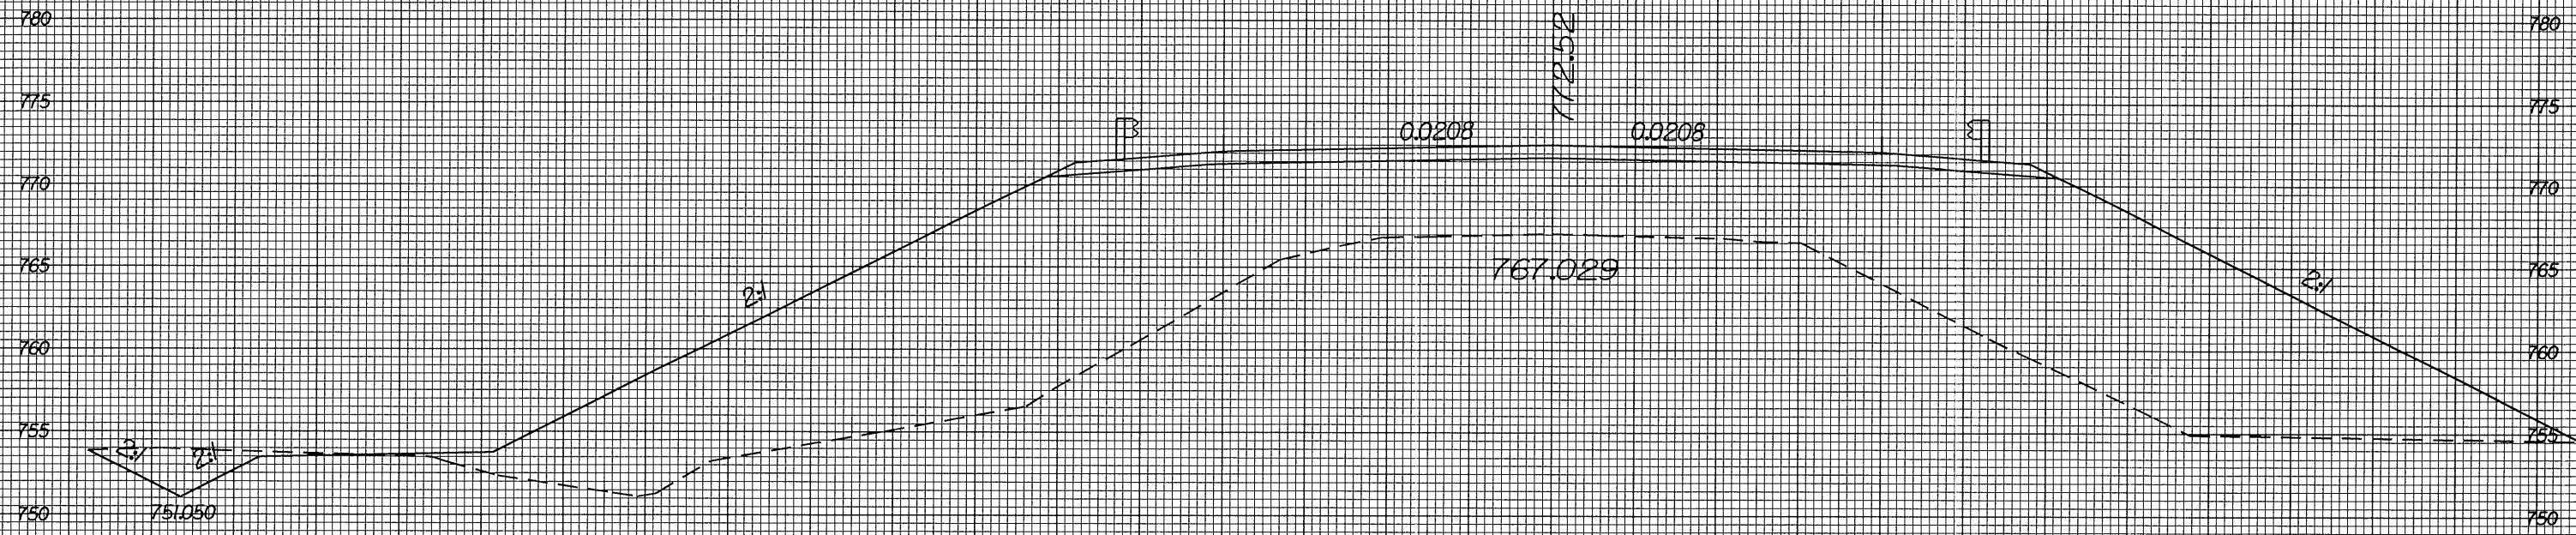

5:11:2004 12:25:427.tbl - xpl.dgn

90 80 70 60 50 40 30 20 10 0 10 20 30 40 50 60