



8/23/99

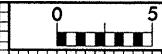

PROJ. REFERENCE NO.
R-3427

SHEET NO.
X-124

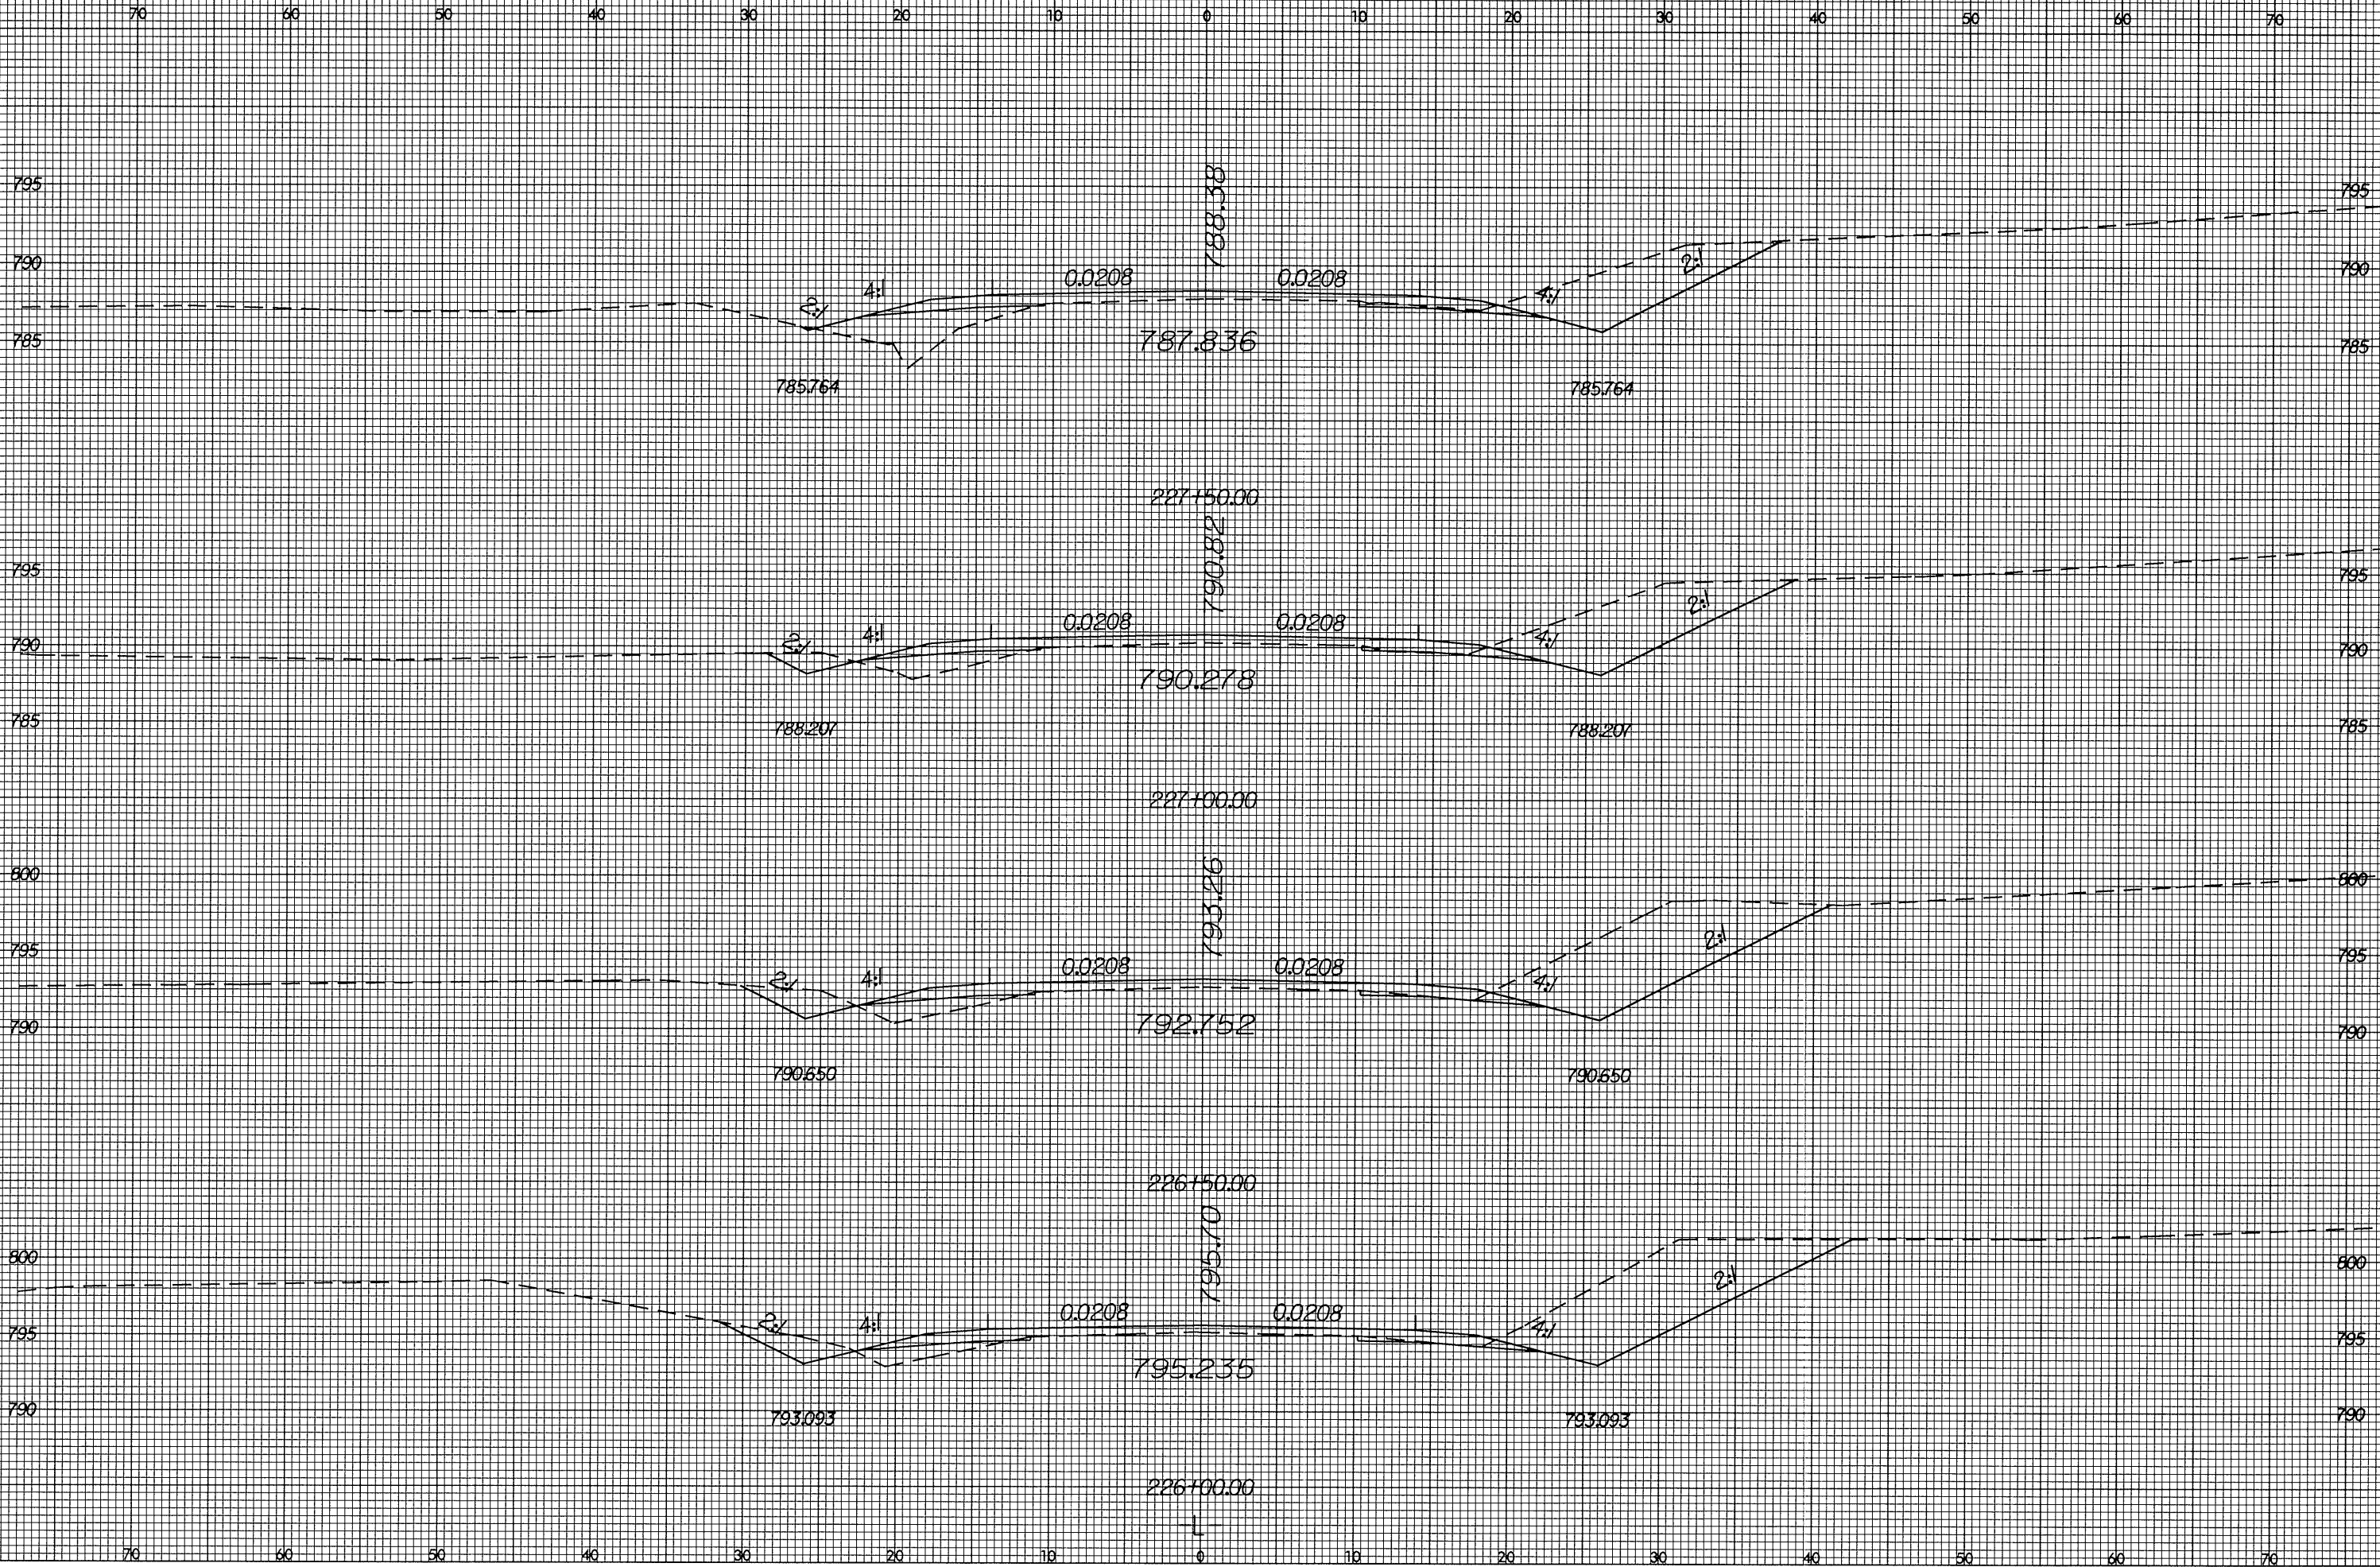

15-JUL-2004 12:45
F:\RD\1\3427\1\3427.dwg
Author: AT D:\CADD\56\...
*.xpl.dgn