


8/23/99



PROJ. REFERENCE NO.  
R-3427

SHEET NO.  
X-117

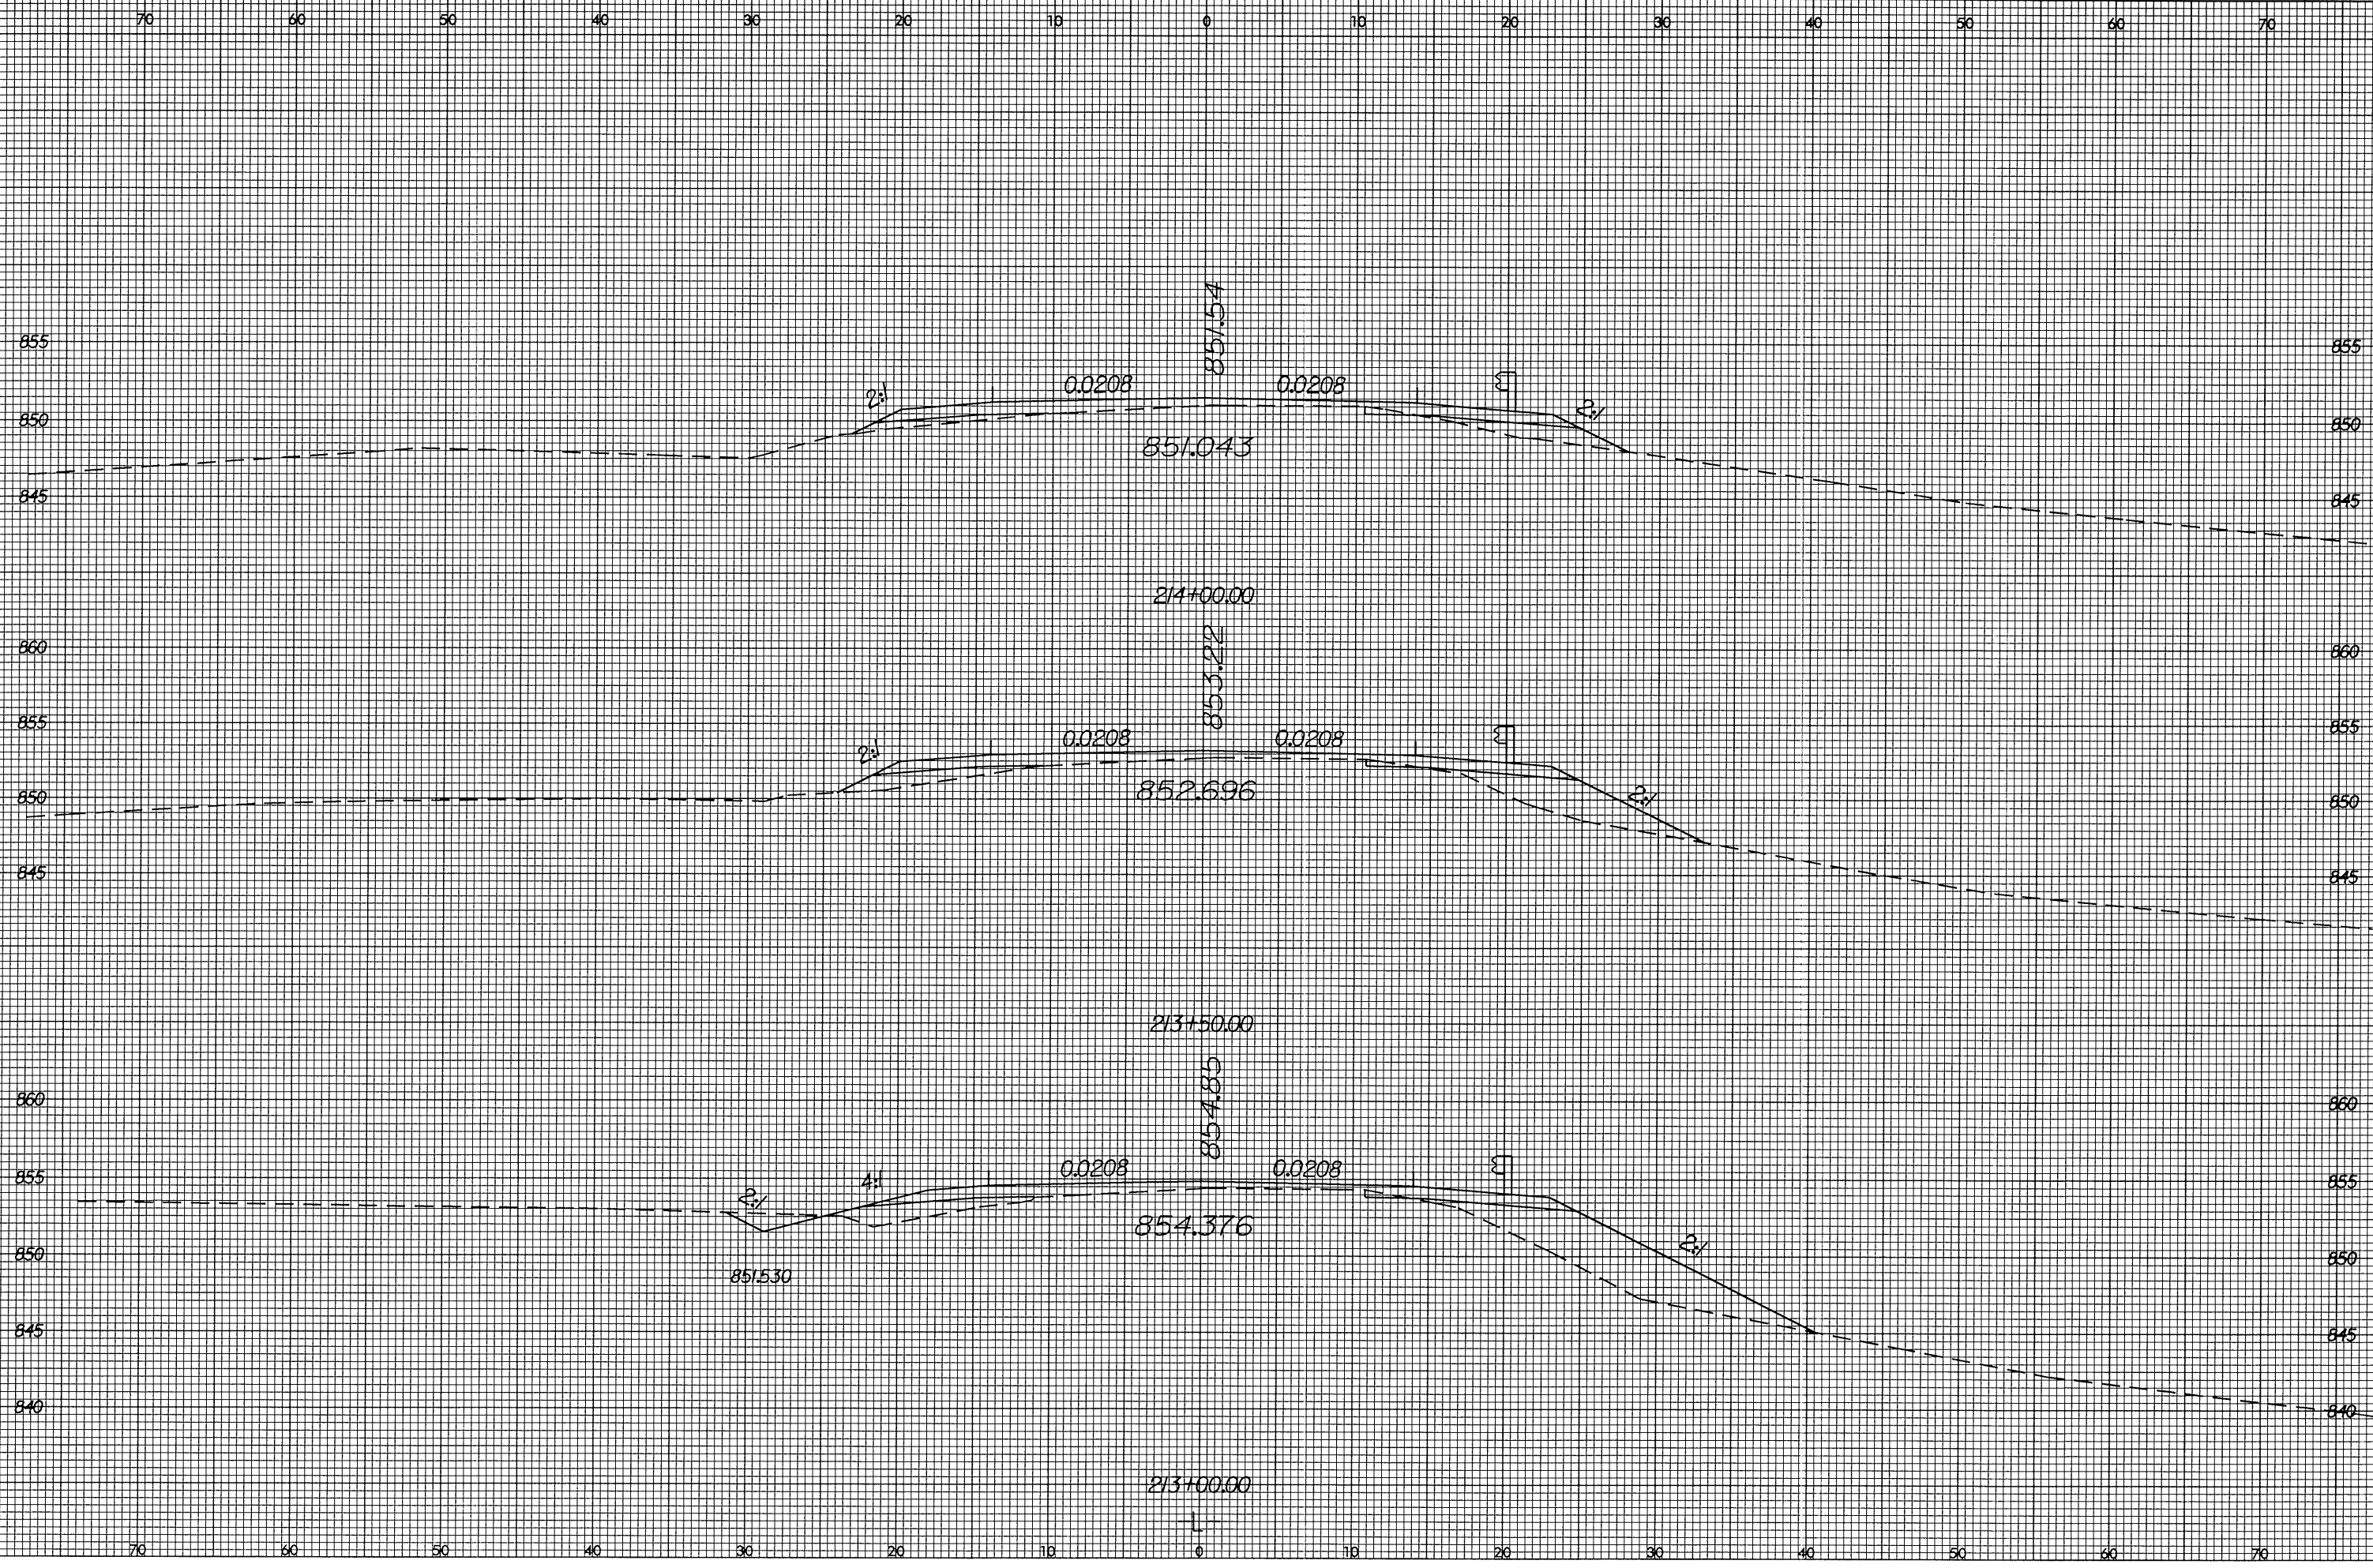

851.54

0.0208

0.0208

851.043

214+00.00

853.22

0.0208

0.0208

852.696

213+50.00

854.85

0.0208

0.0208

854.376

213+00.00

P:\JUL-2004\2004\_05\_27\101027.dgn