


8/23/99



PROJ. REFERENCE NO. R-3427	SHEET NO. X-115
-------------------------------	--------------------

70 60 50 40 30 20 10 0 10 20 30 40 50 60 70

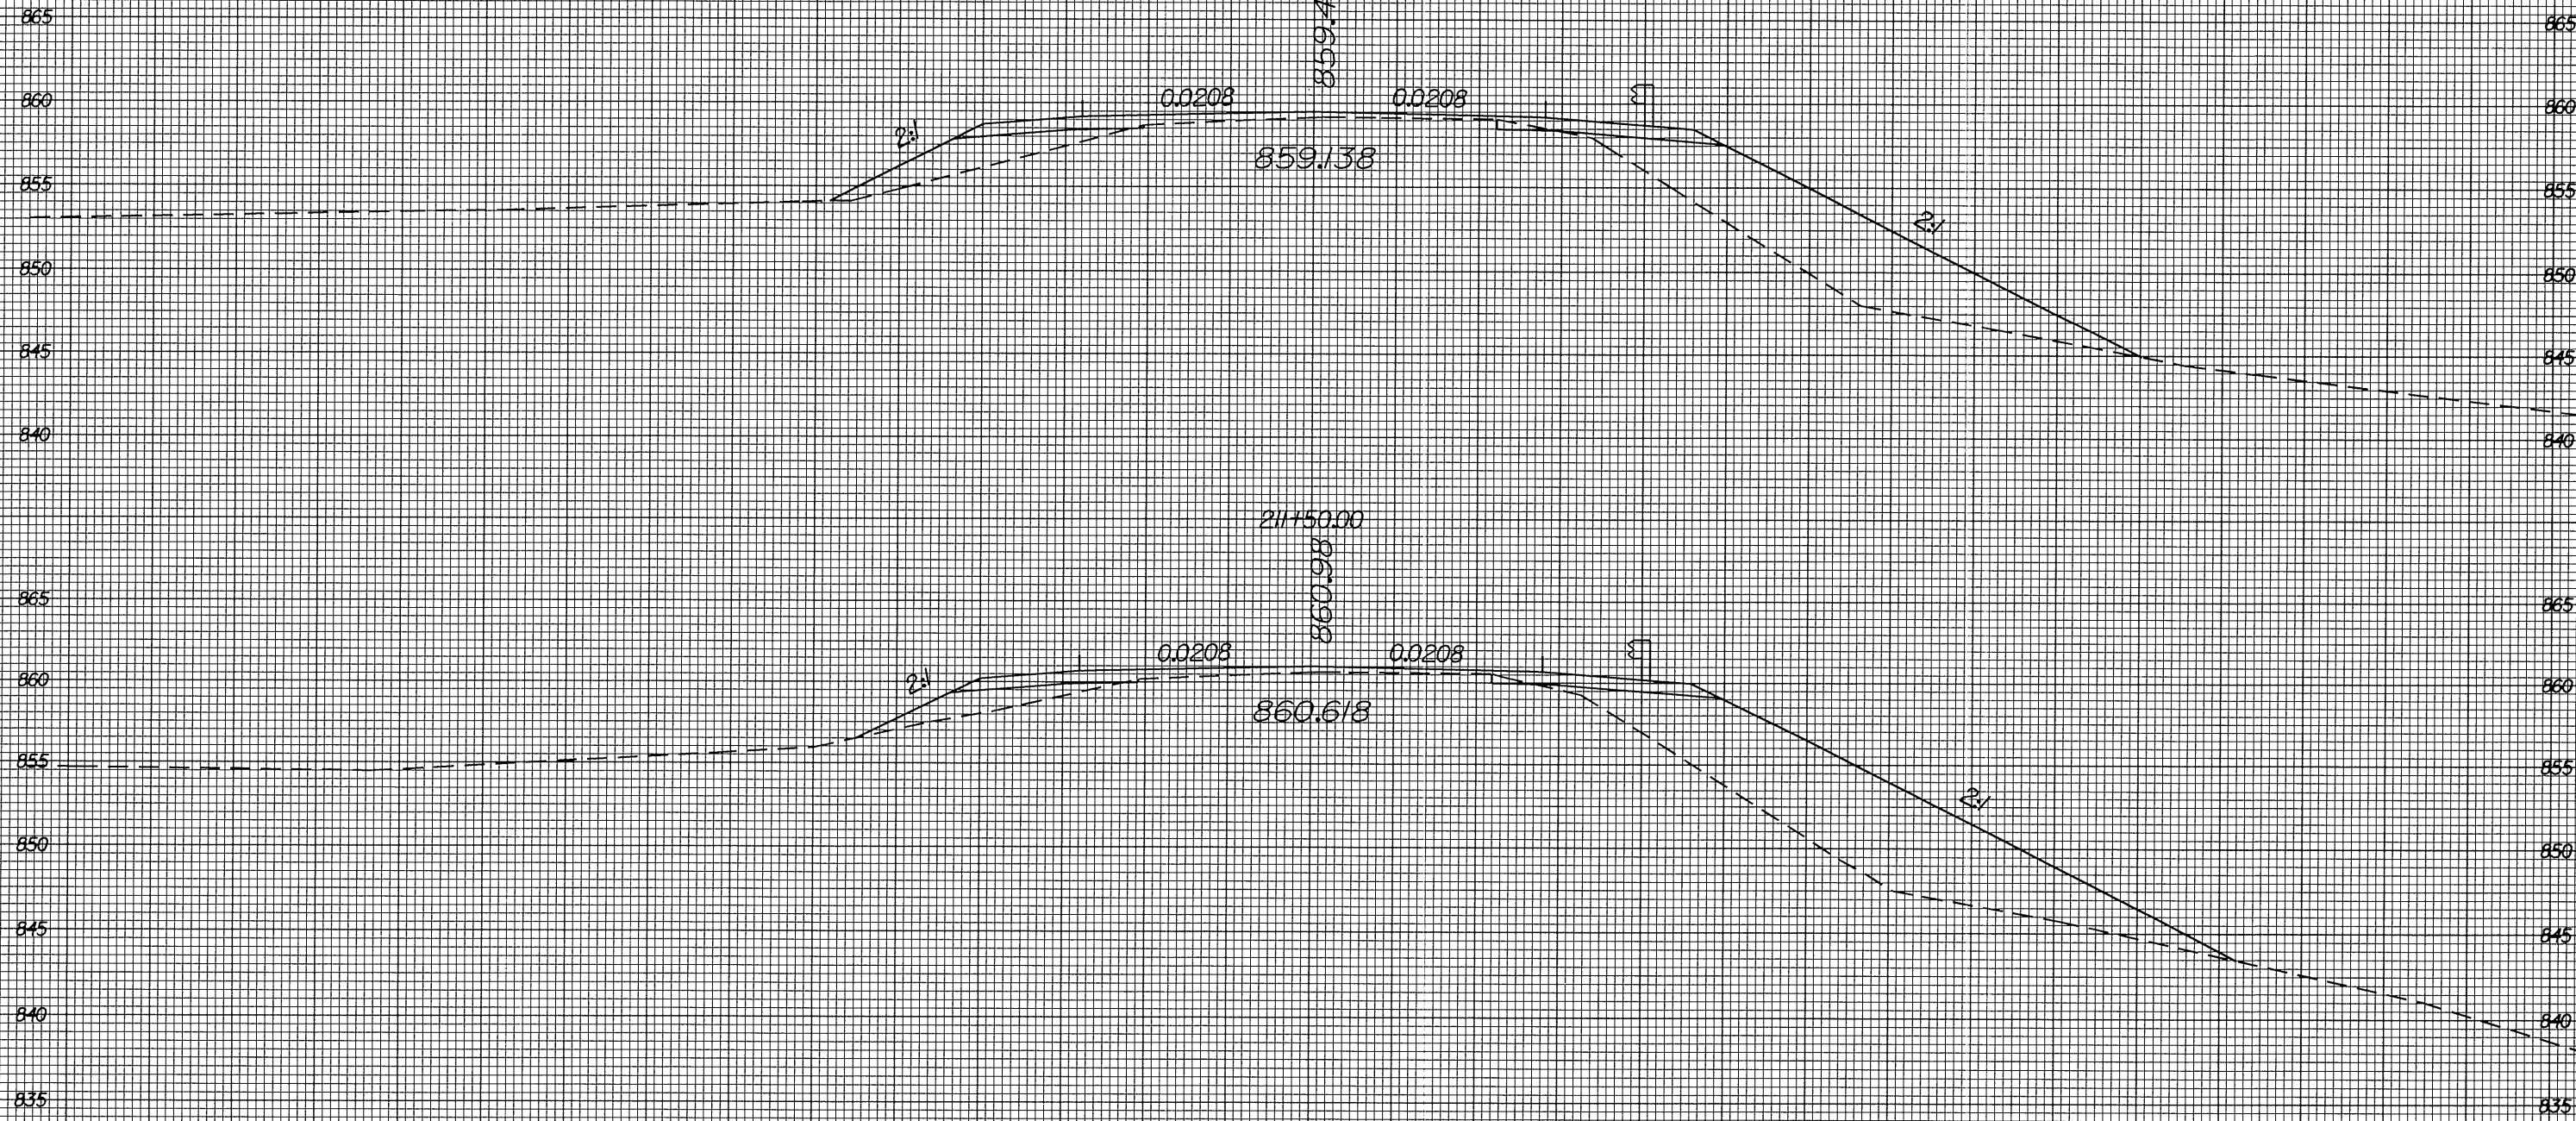

70 60 50 40 30 20 10 0 10 20 30 40 50 60 70

I:\JULY 2004\1703\1703_115.dgn
 P:\ashaw