






8/23/99

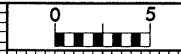

PROJ. REFERENCE NO.
R-3427

SHEET NO.
X-105

70 60 50 40 30 20 10 0 10 20 30 40 50 60 70

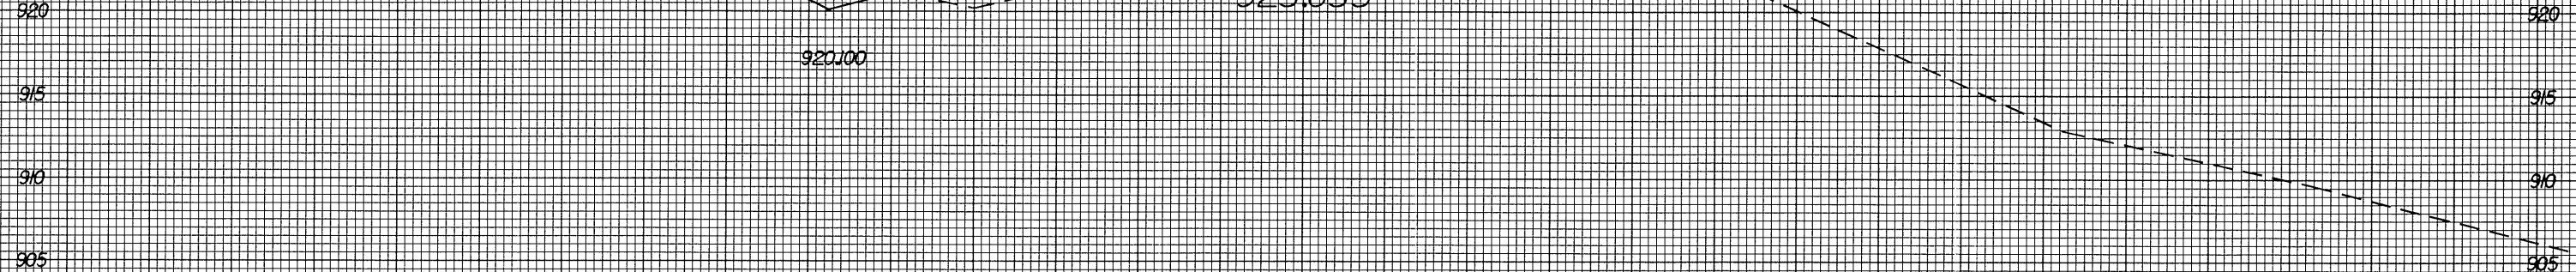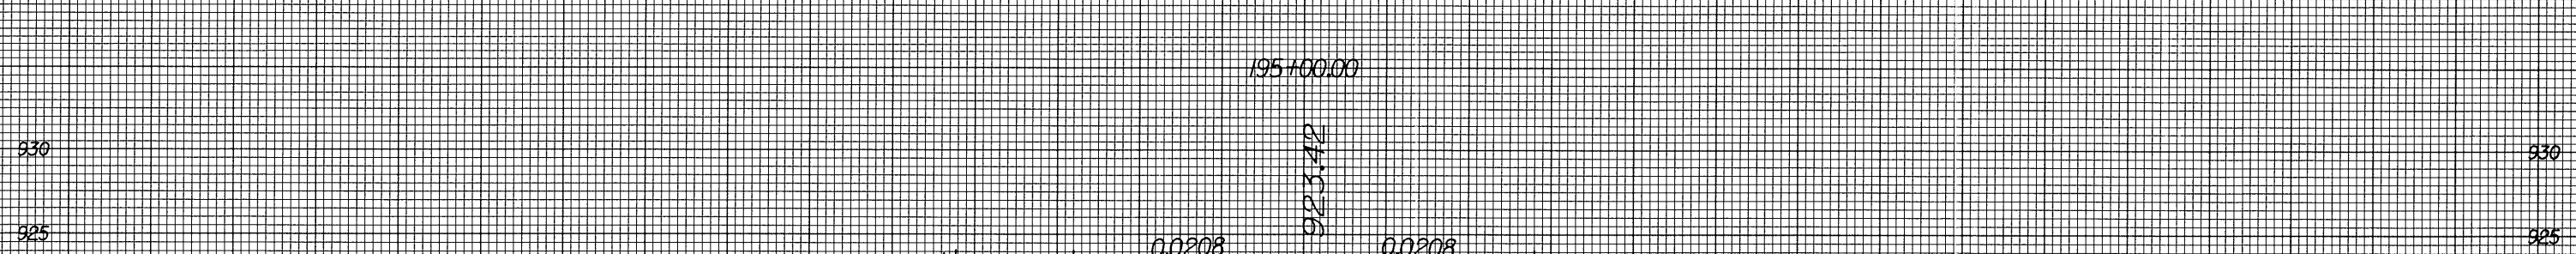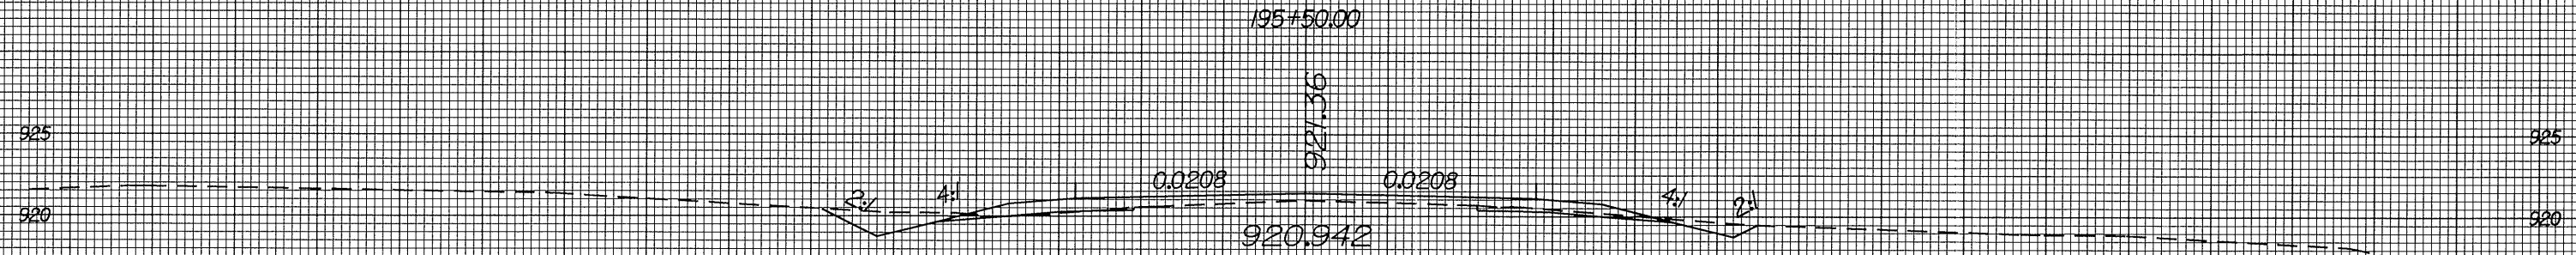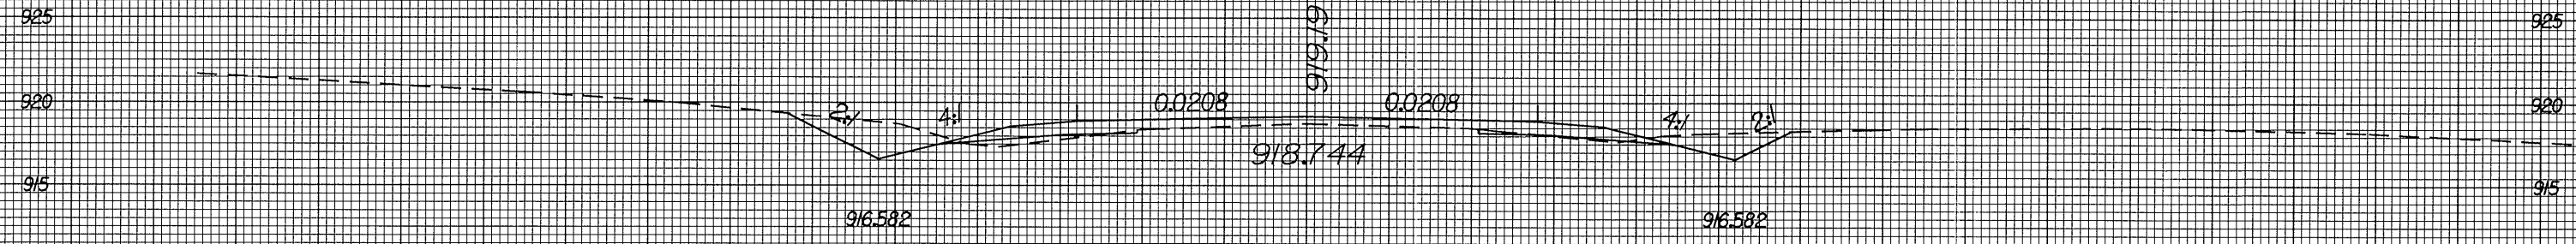

70 60 50 40 30 20 10 0 10 20 30 40 50 60 70

15-JUL-2004 11:49
\\P01VR347\01\60581\jul_xpl.dgn
romer