







8/23/99

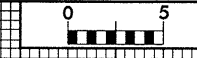

PROJ. REFERENCE NO.  
R-3427

SHEET NO.  
X-102

70 60 50 40 30 20 10 0 10 20 30 40 50 60 70

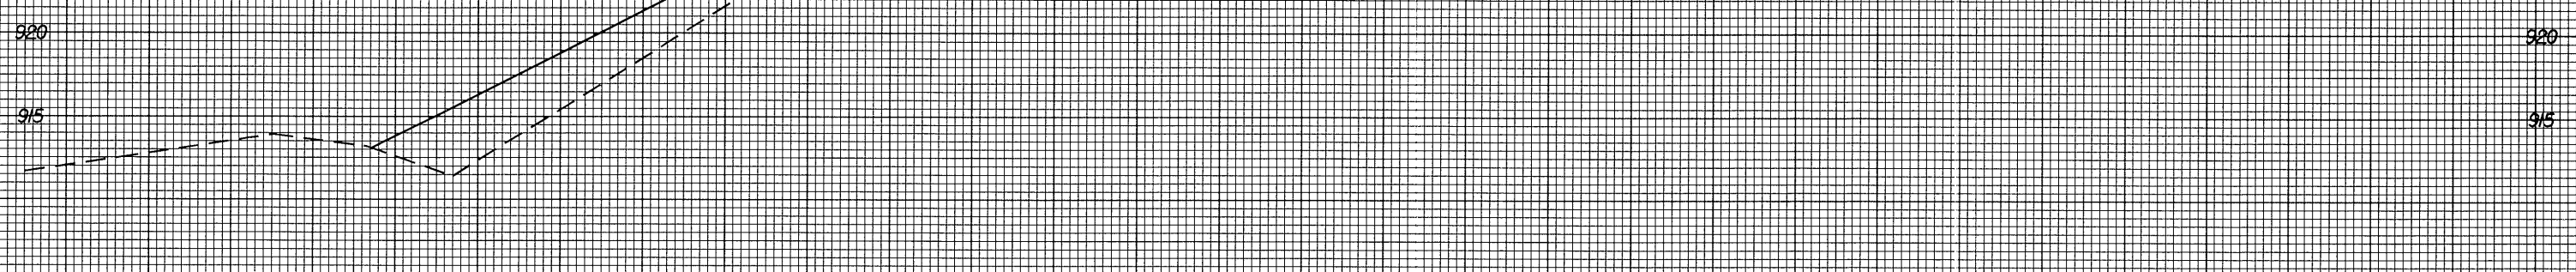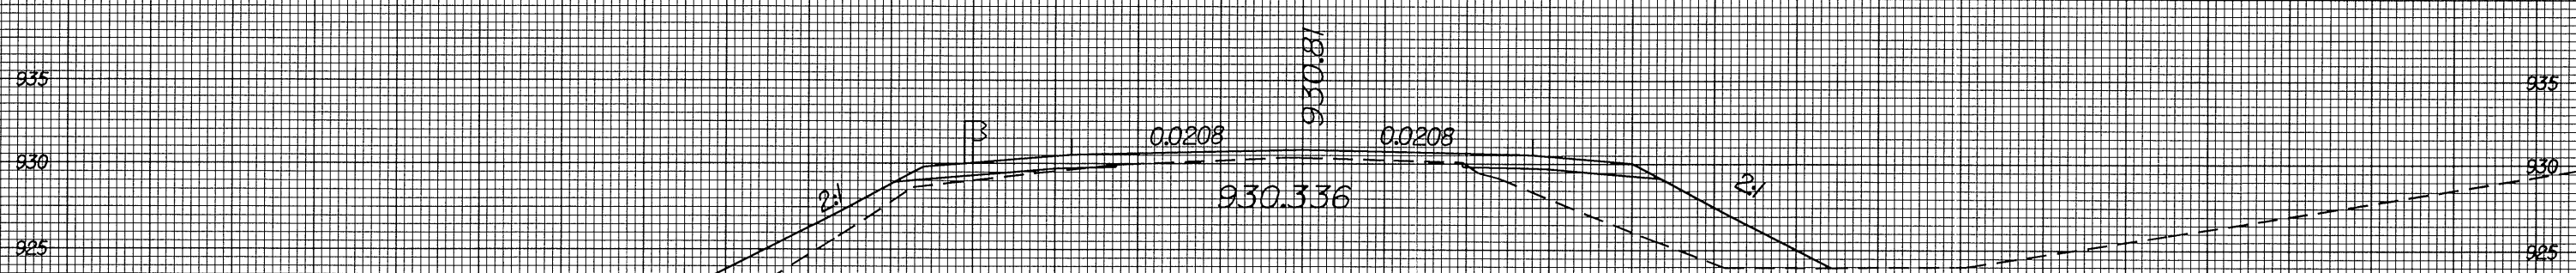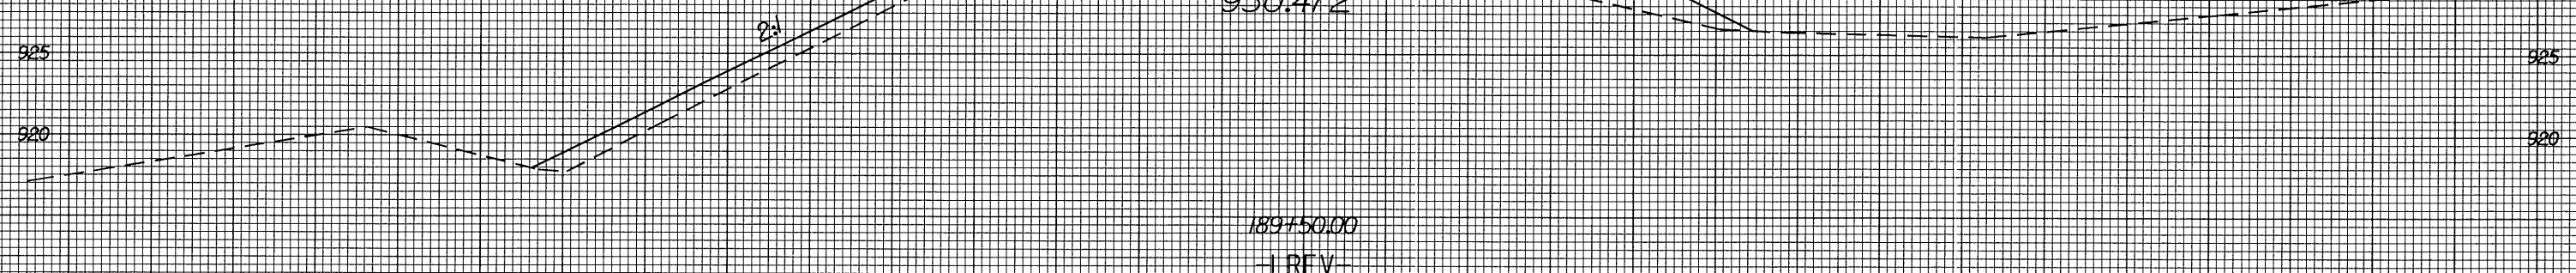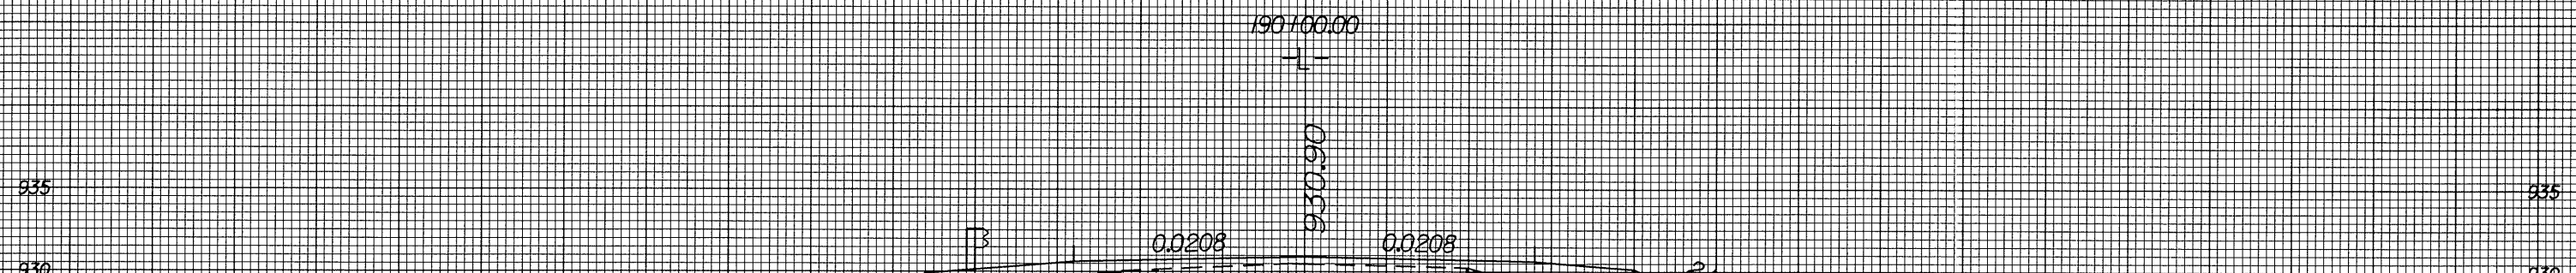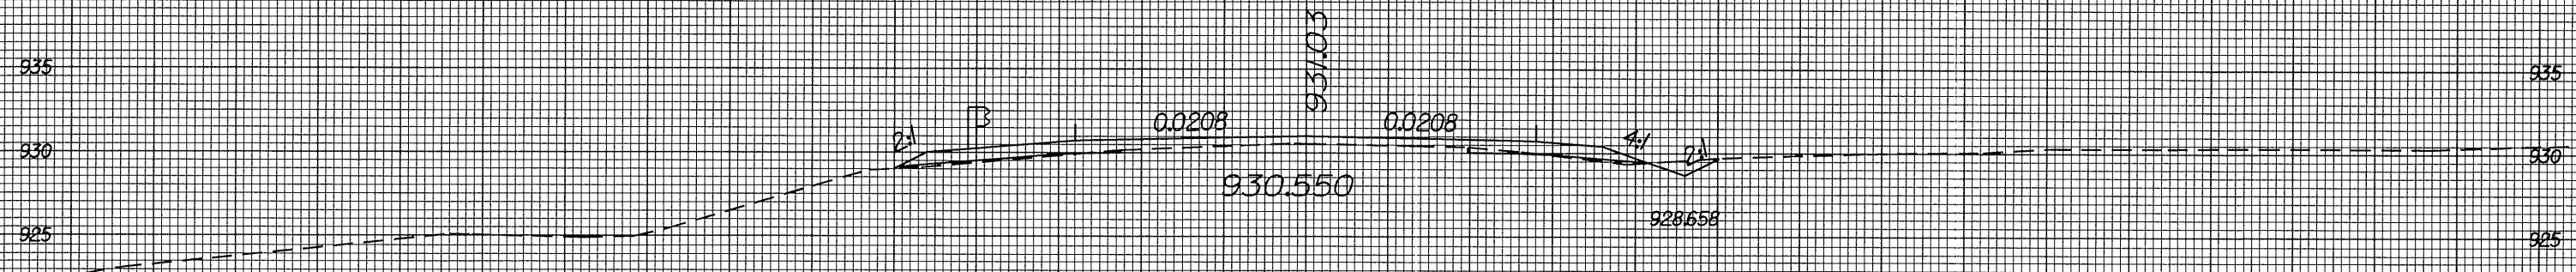

70 60 50 40 30 20 10 0 10 20 30 40 50 60 70

16 JUL 2004 08:46  
C:\WORK\A\33\A\DIR\005\F\pl.dgn