




8/23/99

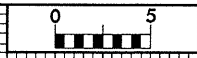

PROJ. REFERENCE NO.
R-3427

SHEET NO.
X-101

70 60 50 40 30 20 10 0 10 20 30 40 50 60 70

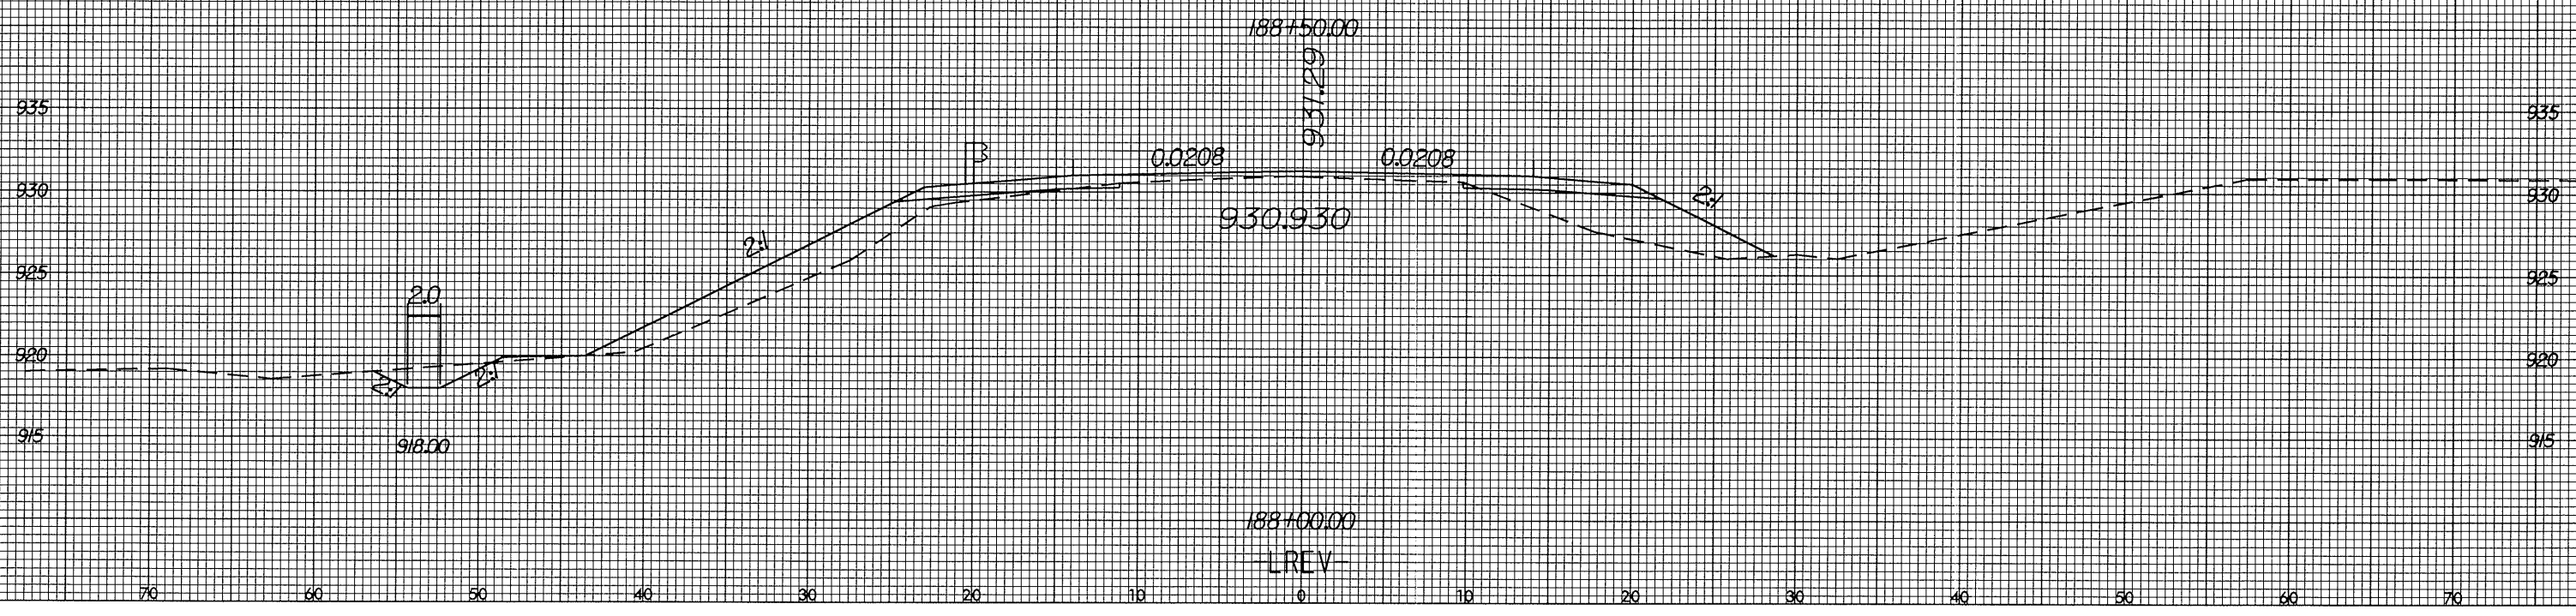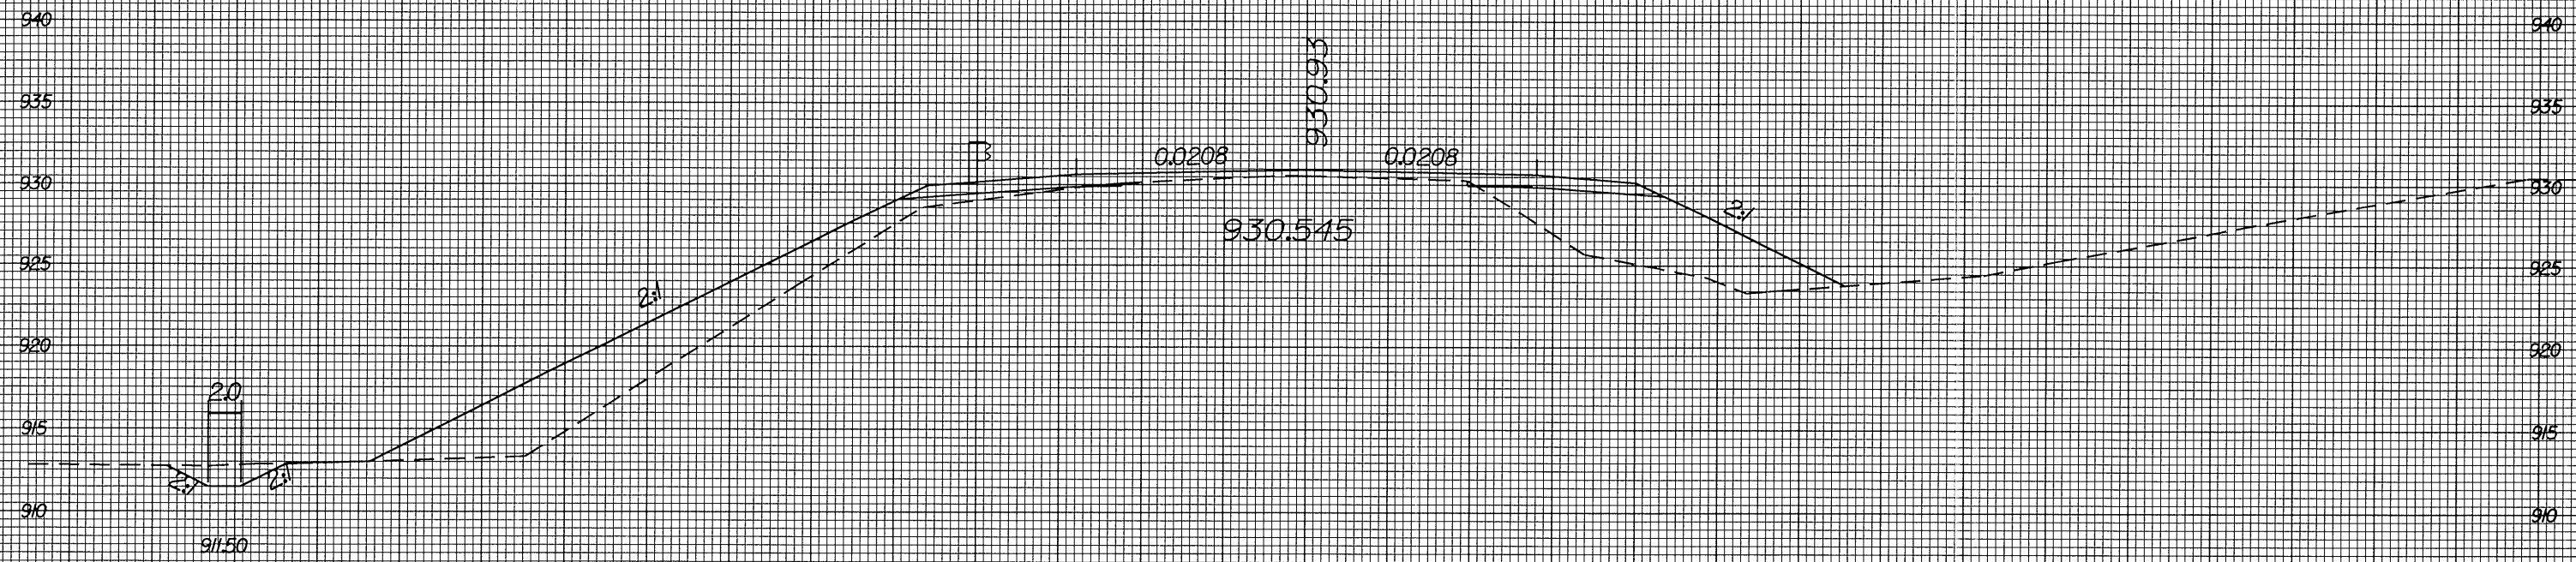

5-JUL-2004 14:43
F:\01\1327\1327.dgn
D:\1327\1327.dgn

70 60 50 40 30 20 10 0 10 20 30 40 50 60 70