


8/23/99

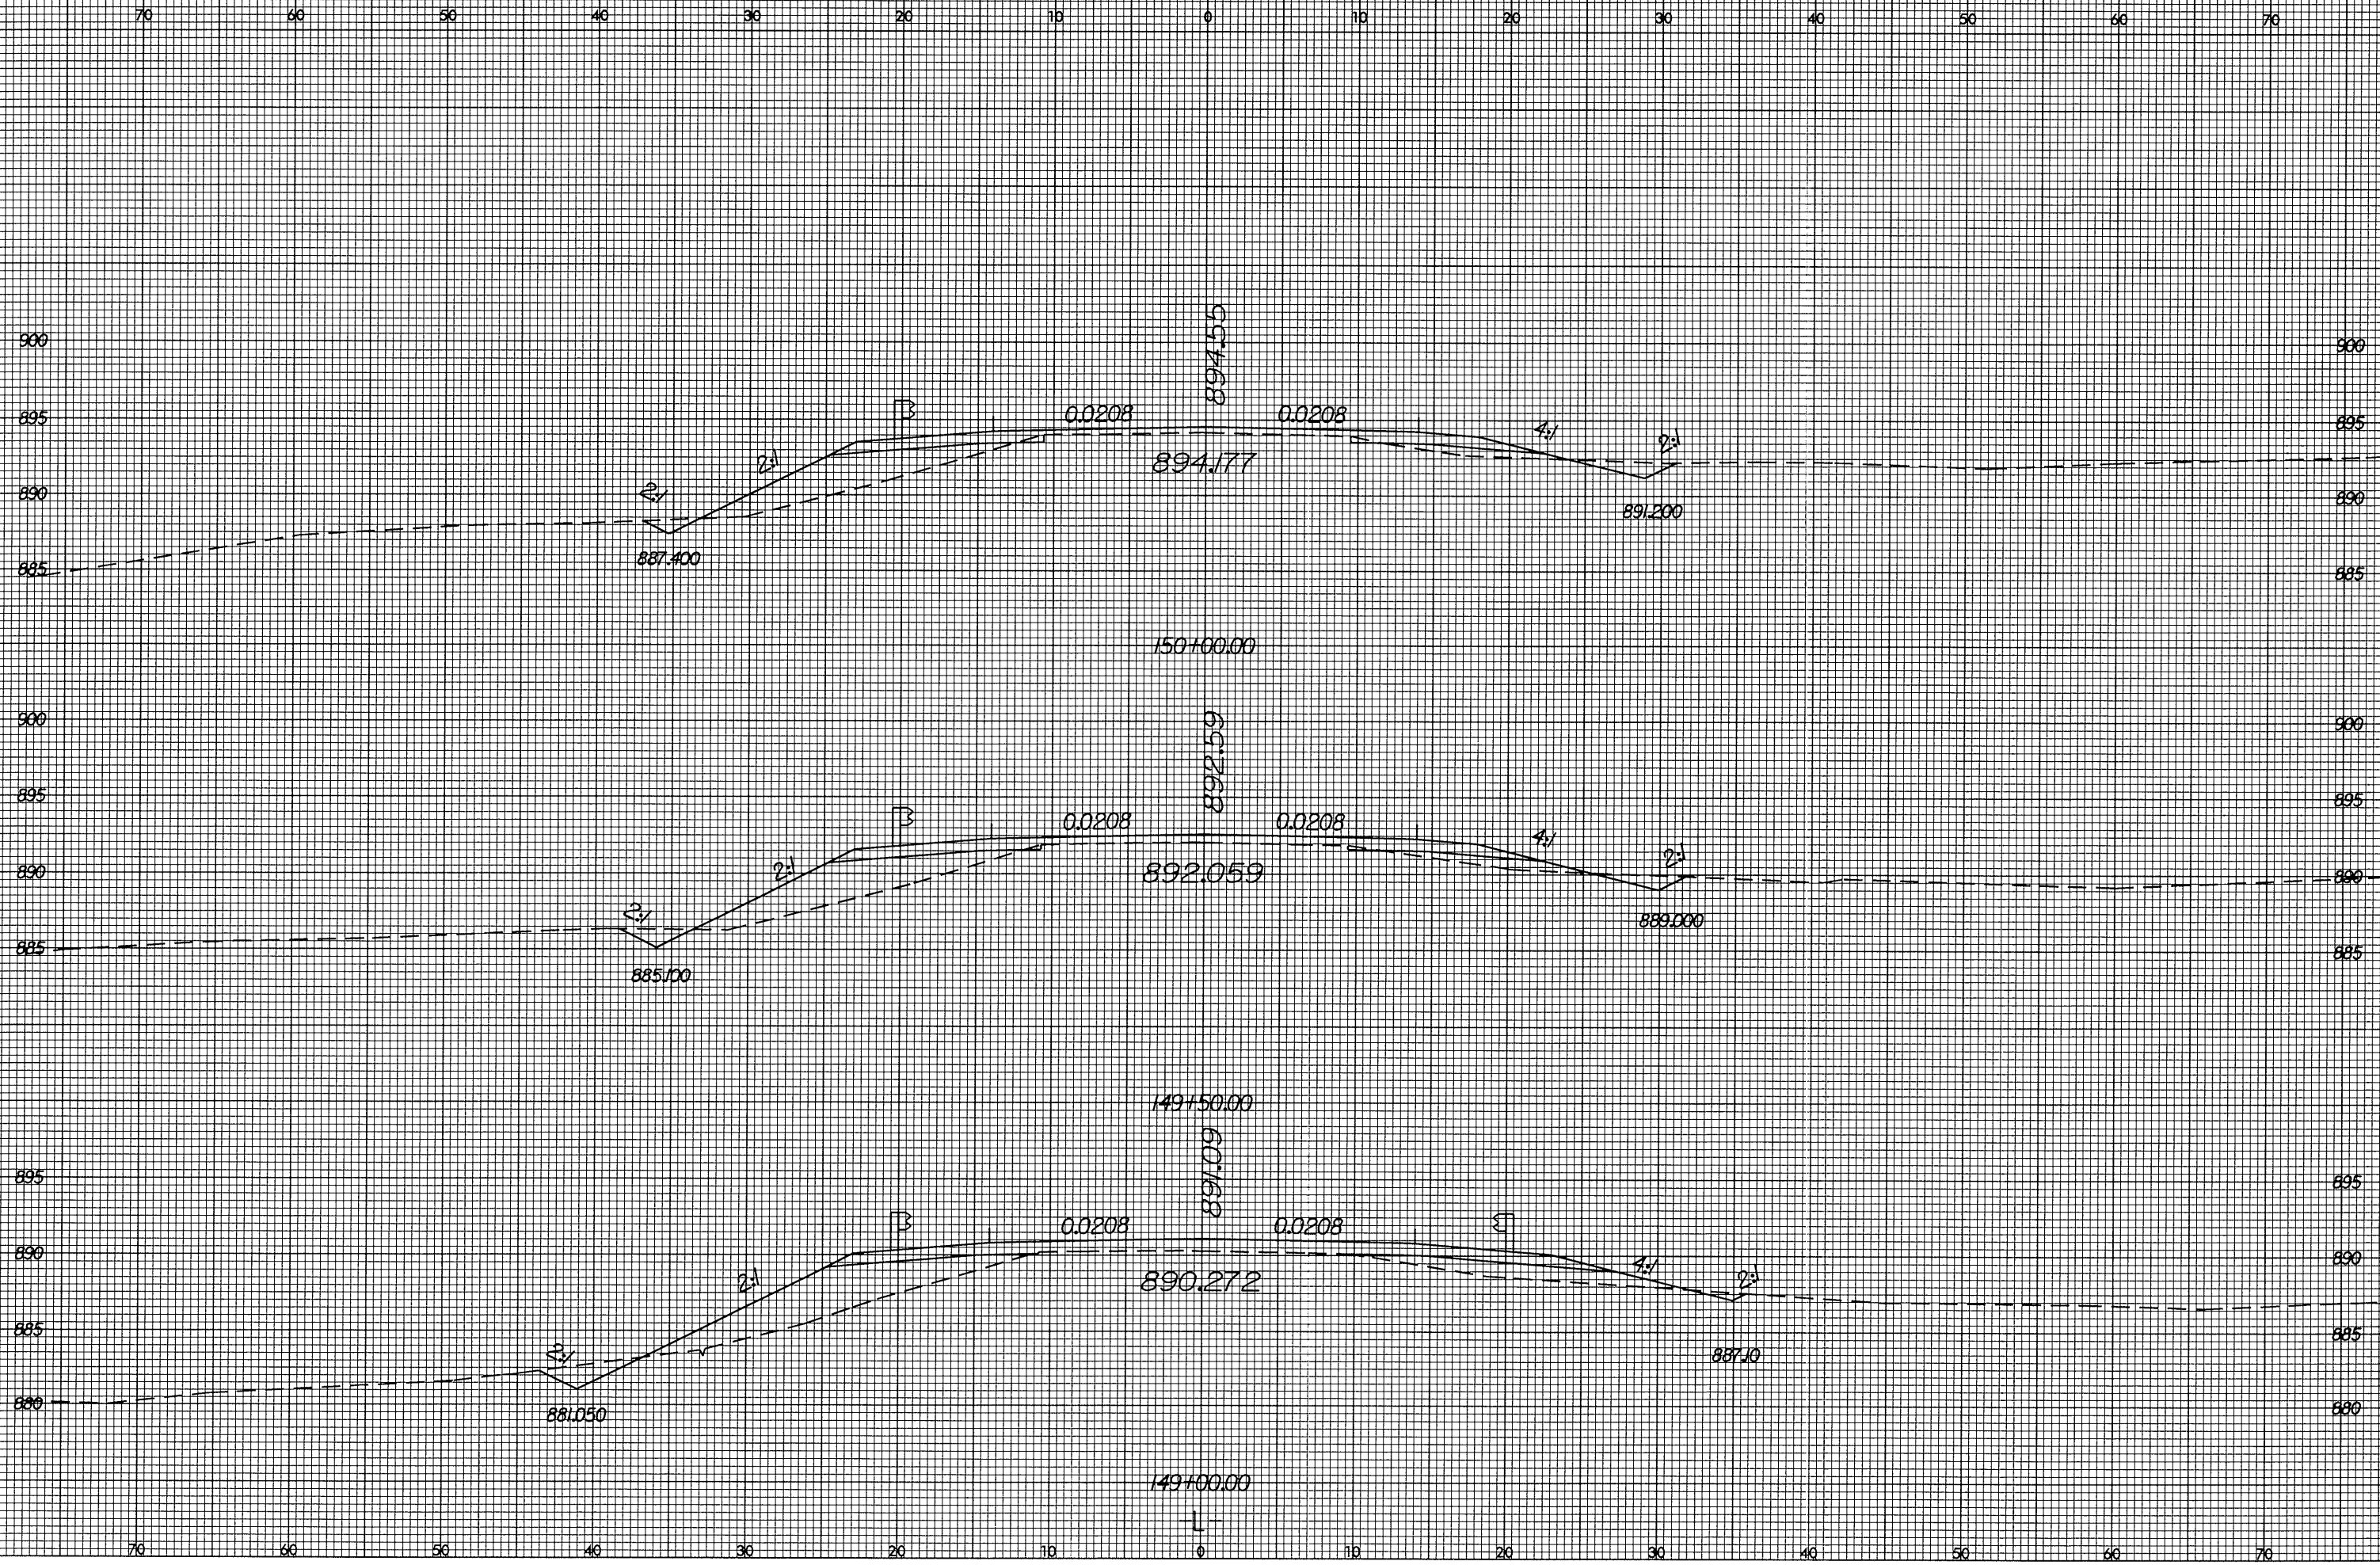

PROJ. REFERENCE NO.
R-3427

SHEET NO.
X-78



18-OCT-2004 13:19
11:03:34 AT C:\P\A\2271.dgn