



8/23/99

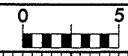

PROJ. REFERENCE NO.  
R-3427

SHEET NO.  
X-75

70 60 50 40 30 20 10 0 10 20 30 40 50 60 70

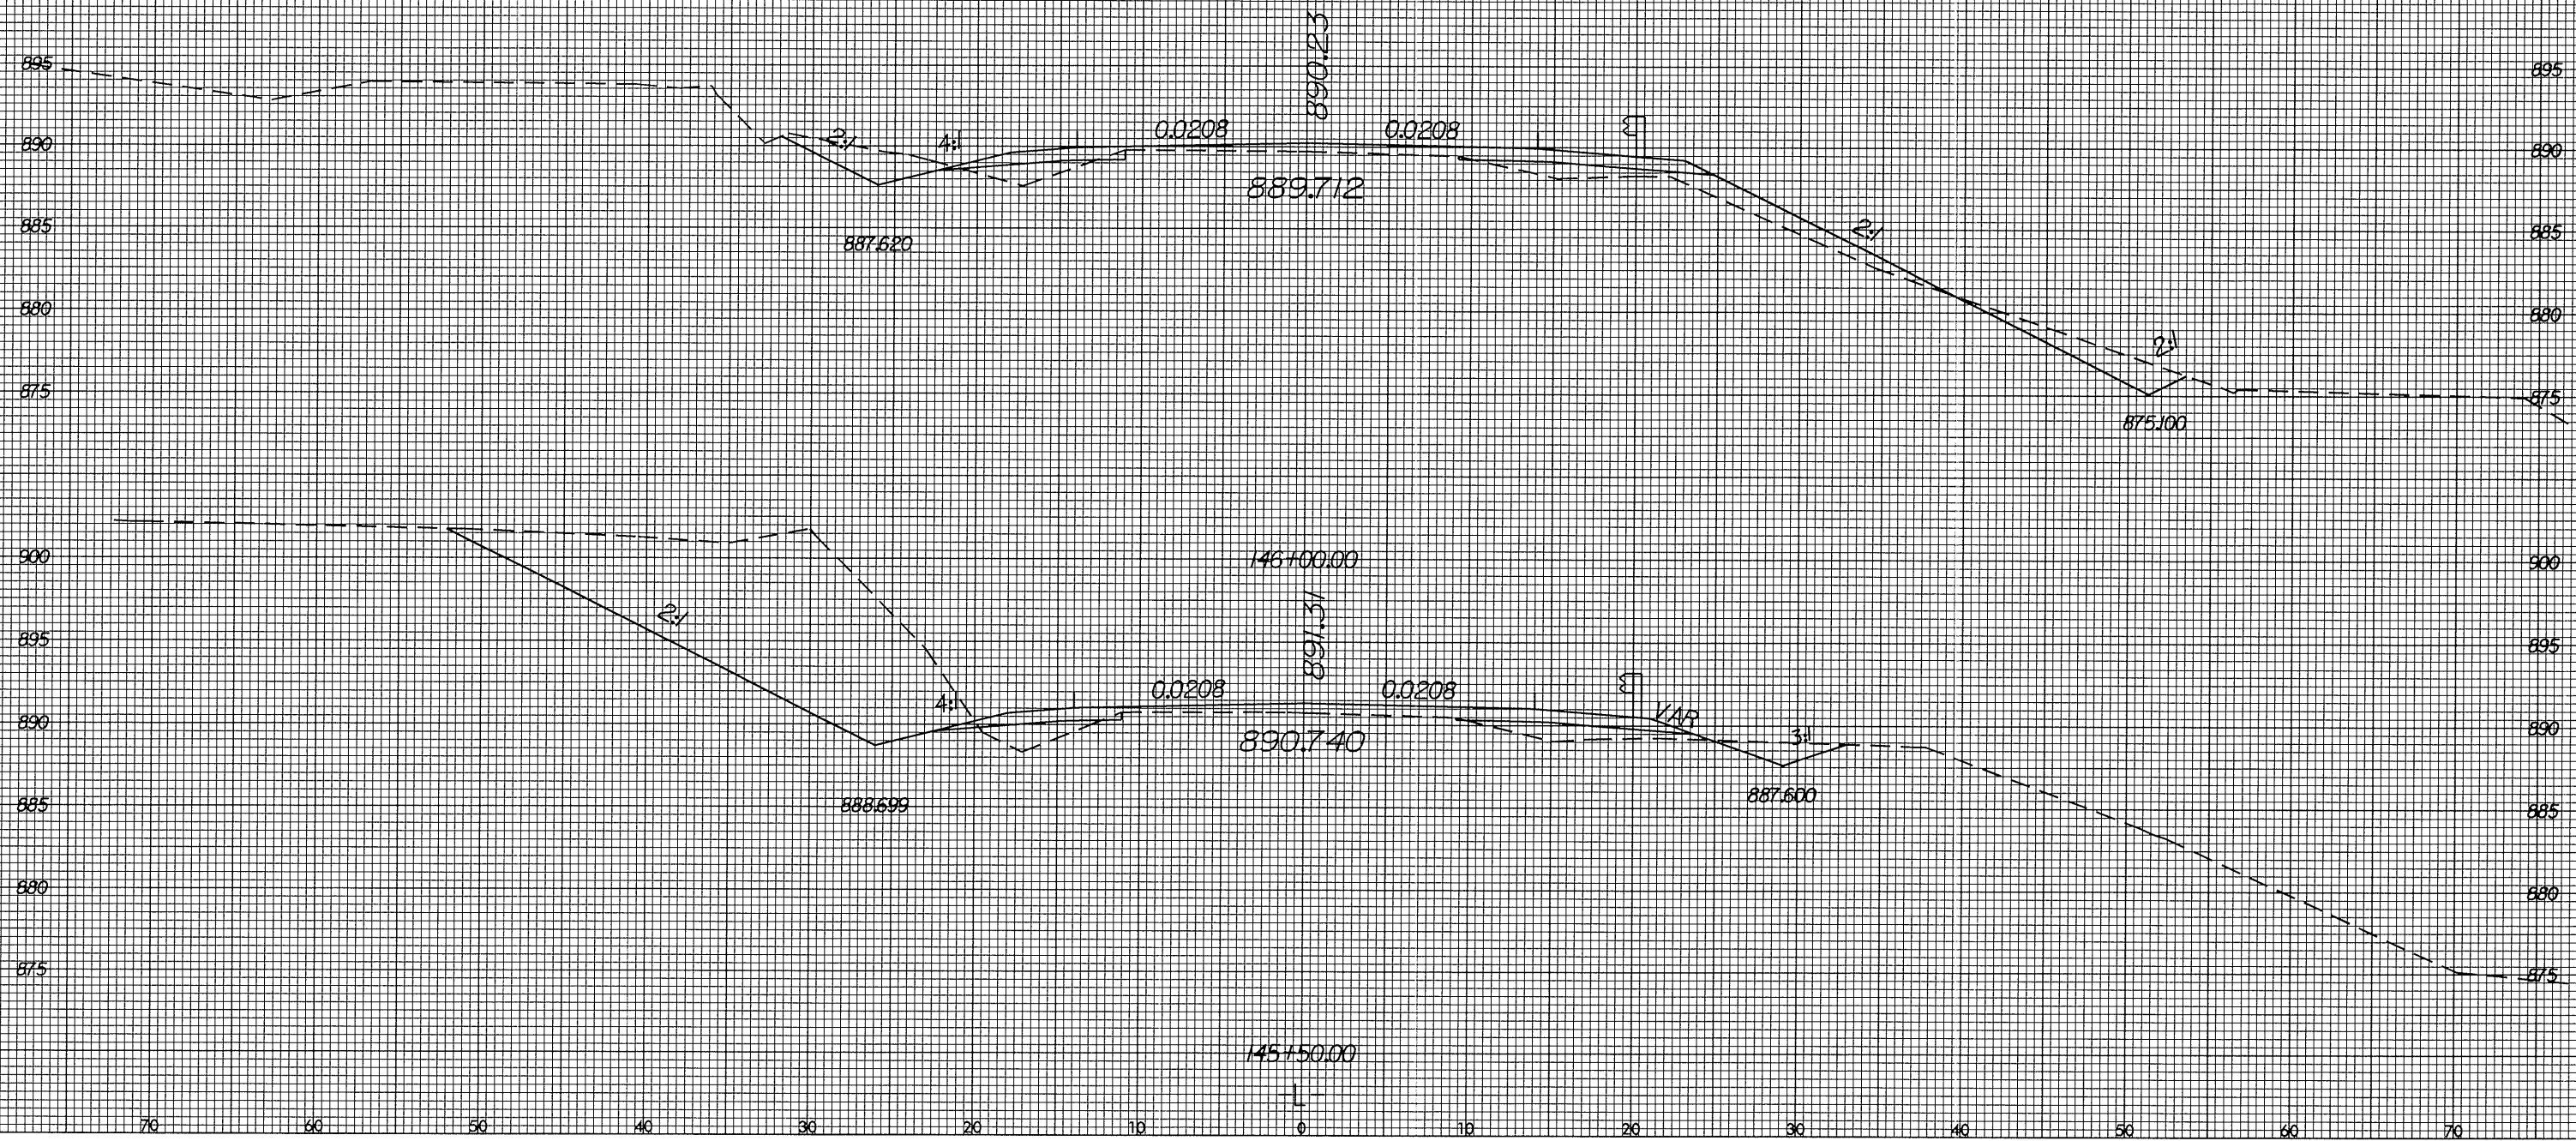

15-JUL-2004 10:30  
F:\01\3427\01\0581.dgn