






8/23/99

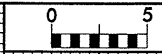

PROJ. REFERENCE NO.  
R-3427

SHEET NO.  
X-72

70 60 50 40 30 20 10 0 10 20 30 40 50 60 70

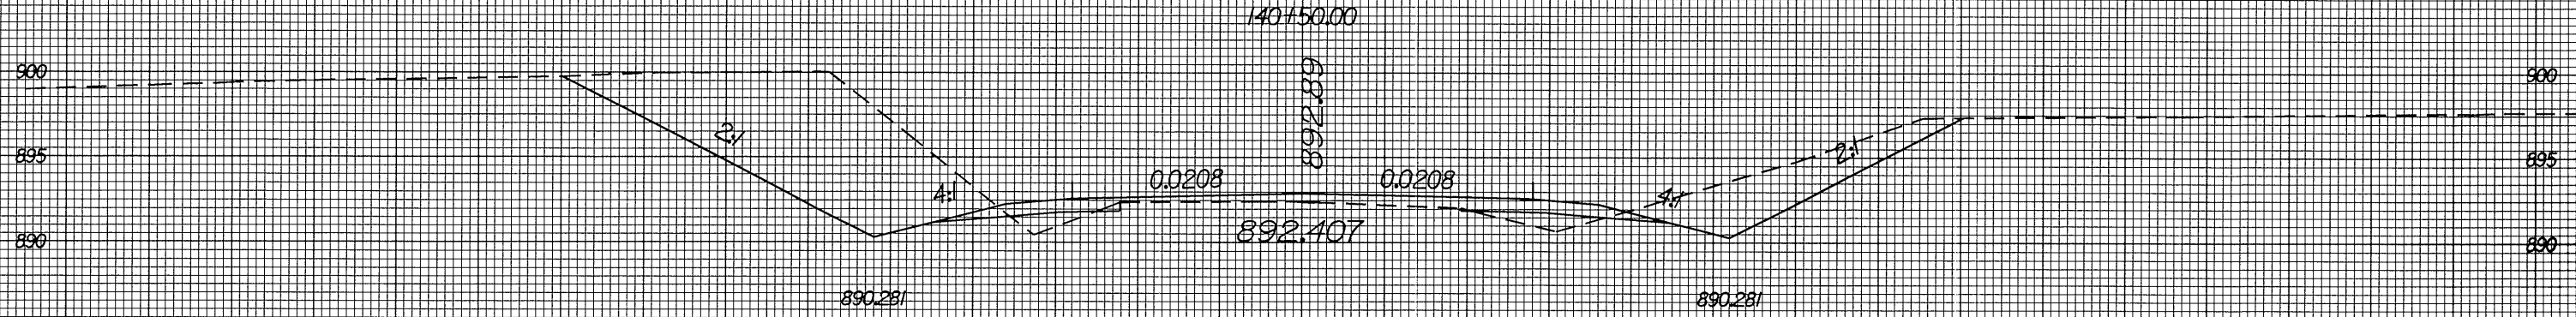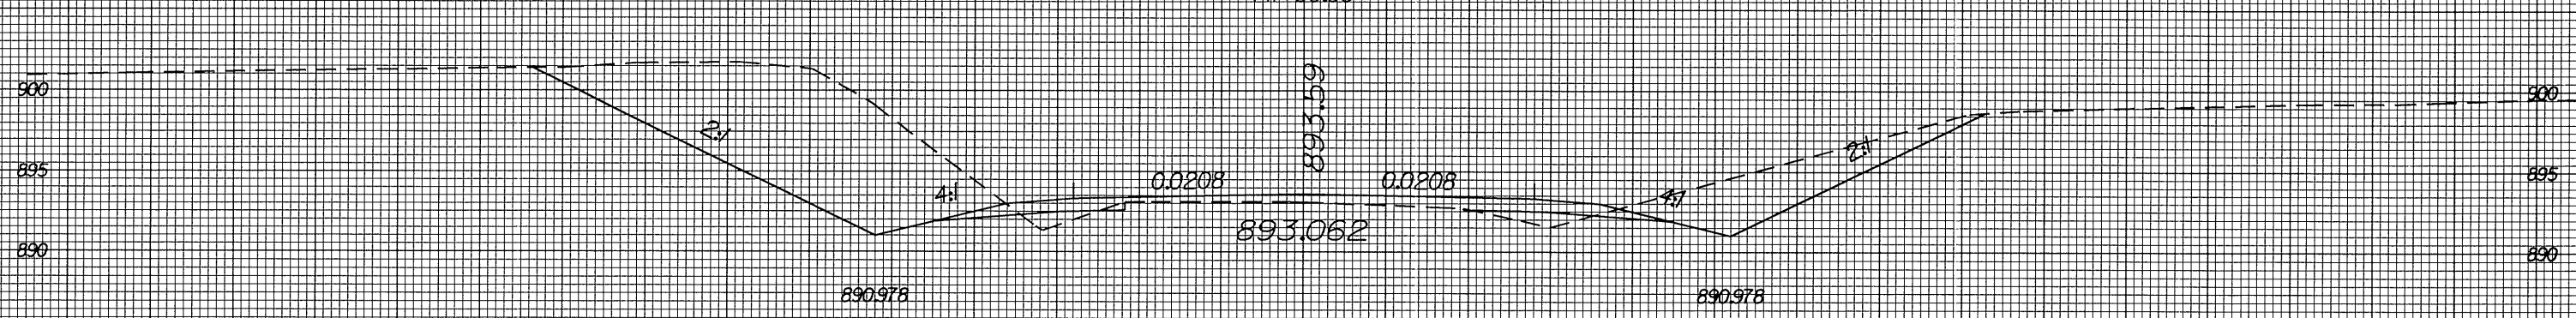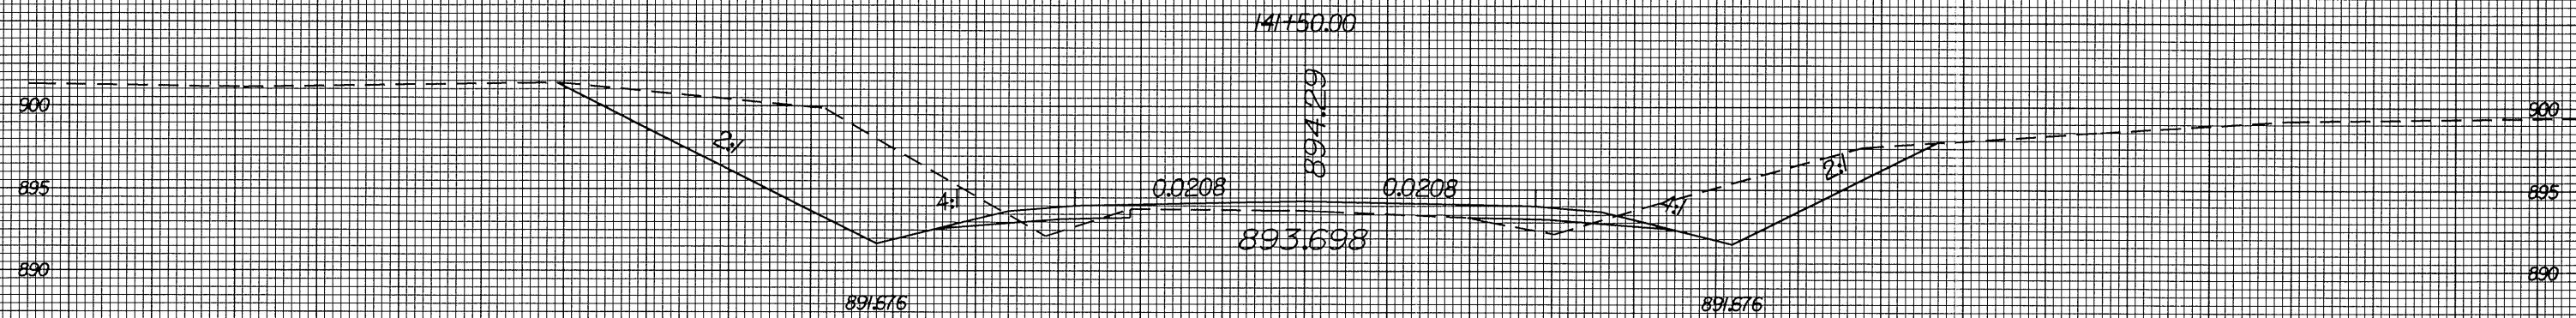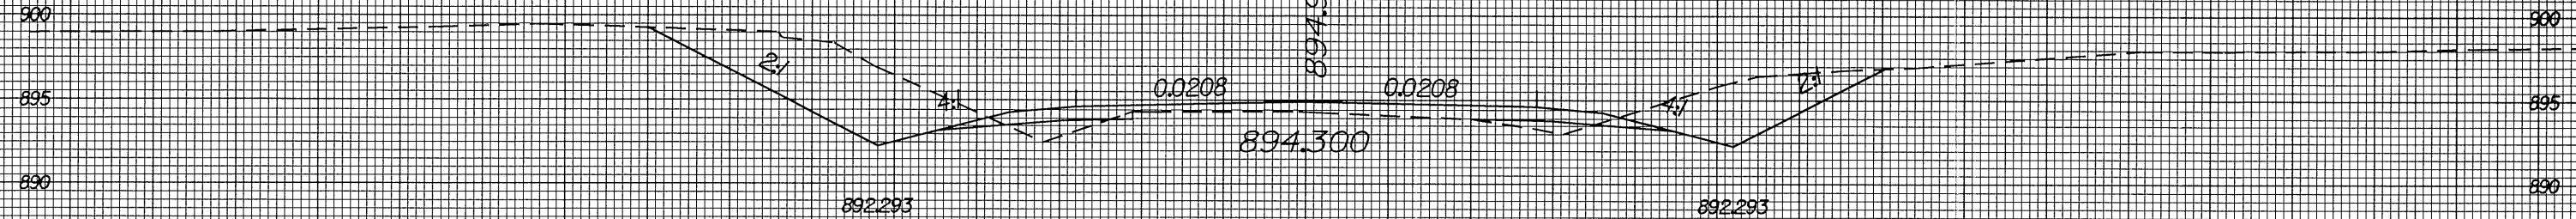

70 60 50 40 30 20 10 0 10 20 30 40 50 60 70

15 JUL 2004 10:26  
C:\WORK\27\DIR\5171.XPL.DGN