



8/23/99

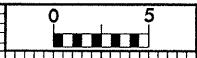

PROJ. REFERENCE NO.
R-3427

SHEET NO.
X-65

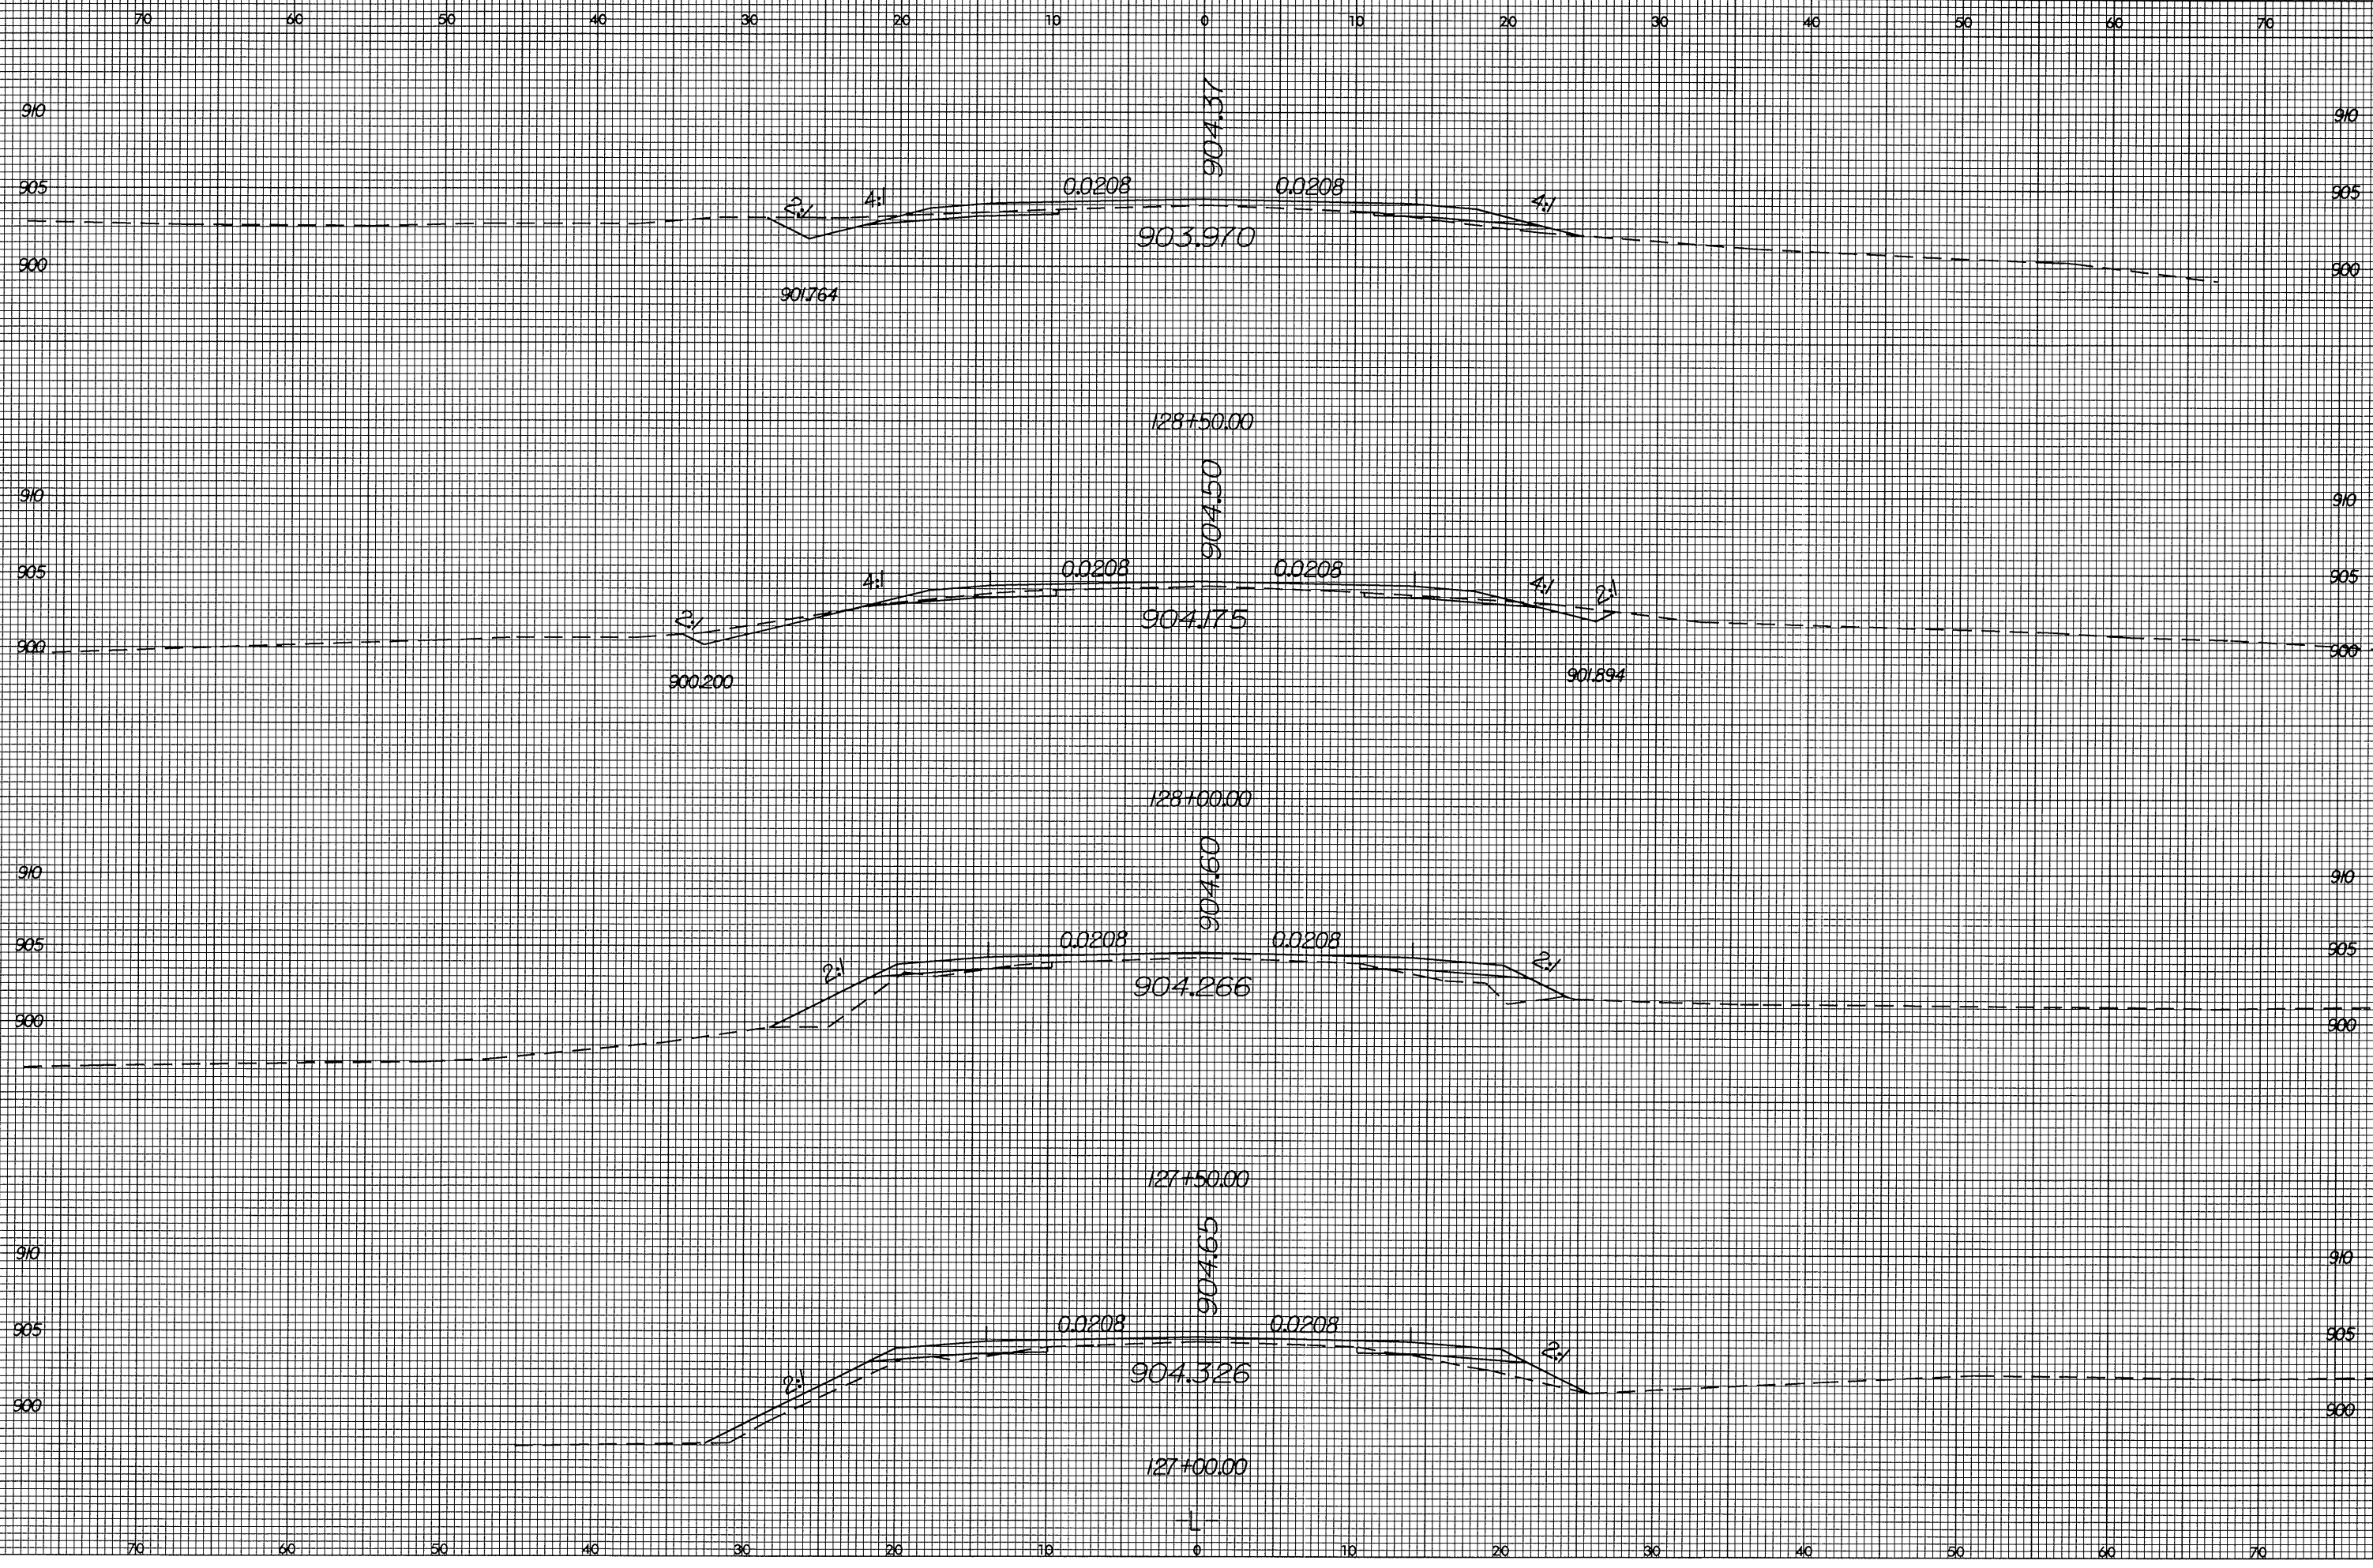

F:\11-2004\1015\1015_427.dwg
R:\11-2004\1015\1015_427.dwg
R:\11-2004\1015\1015_427.dwg