


8/23/99

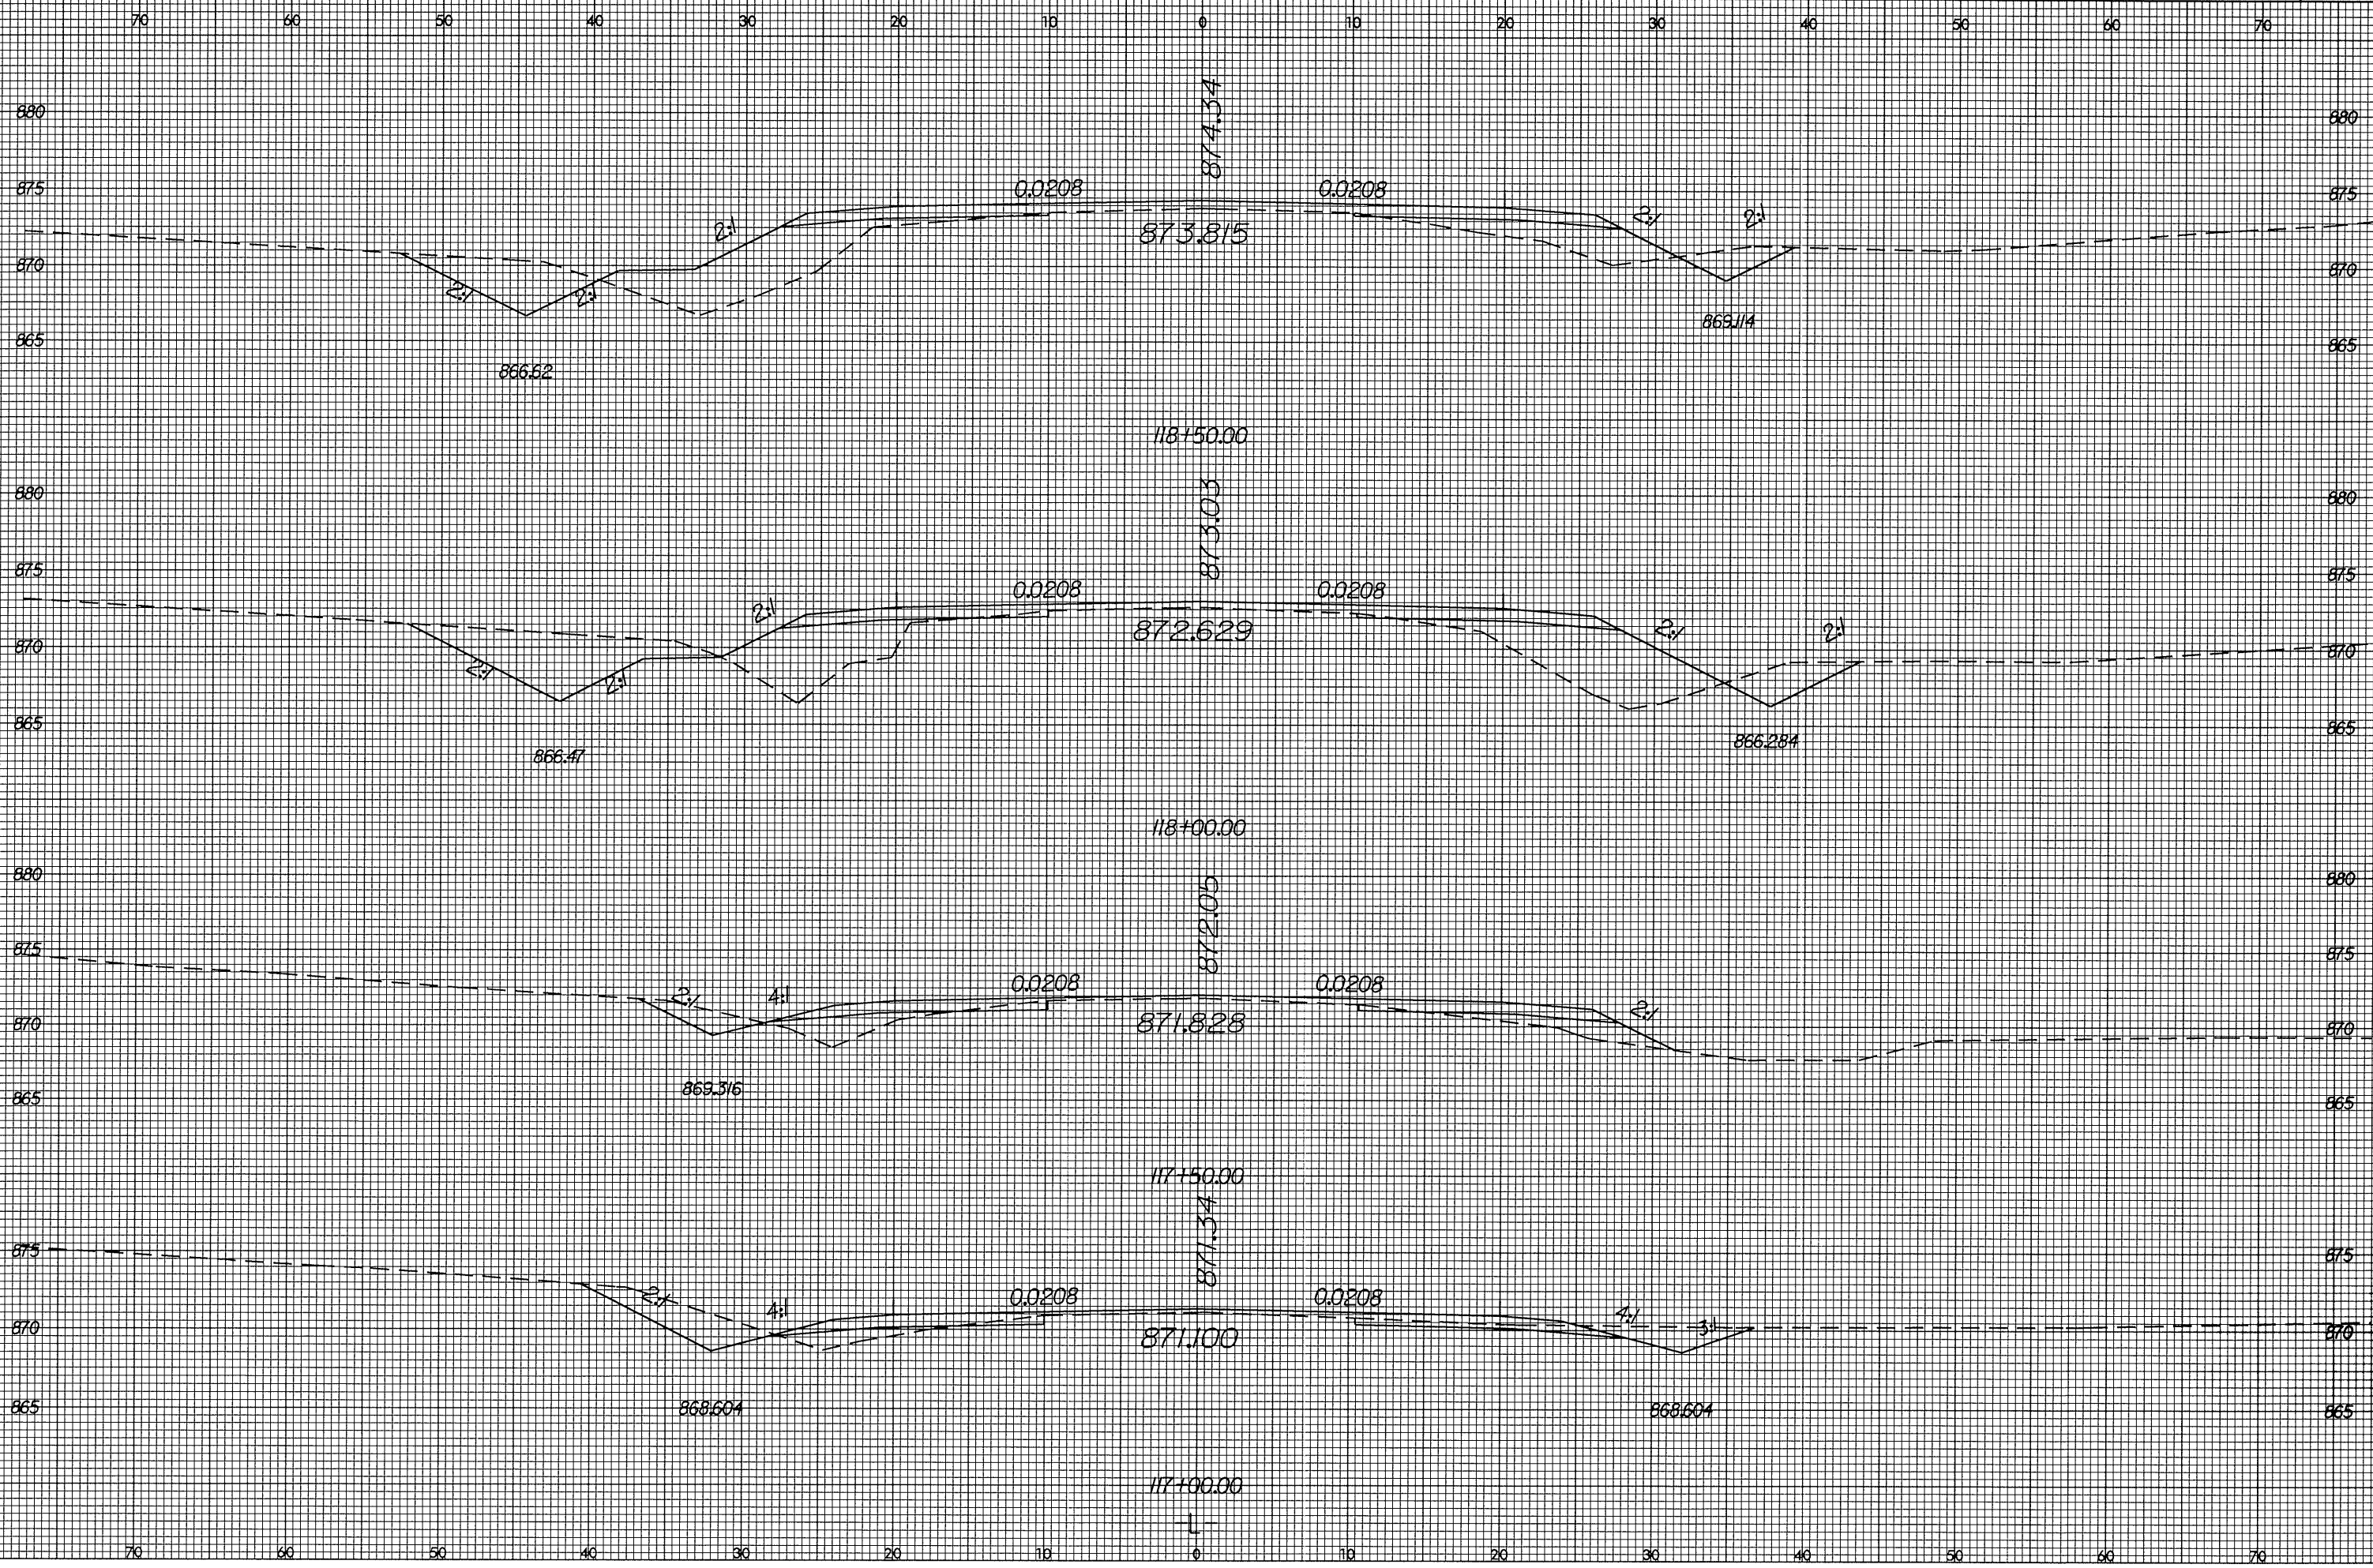

PROJ. REFERENCE NO. R-3427	SHEET NO. X-60
-------------------------------	-------------------



I:\JUL-2004\10.09  
F:\PROJECTS\3427\101\ADSR\101\pl.dgn  
rshaw