



8/23/99

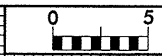

PROJ. REFERENCE NO. R-3427 SHEET NO. X-54

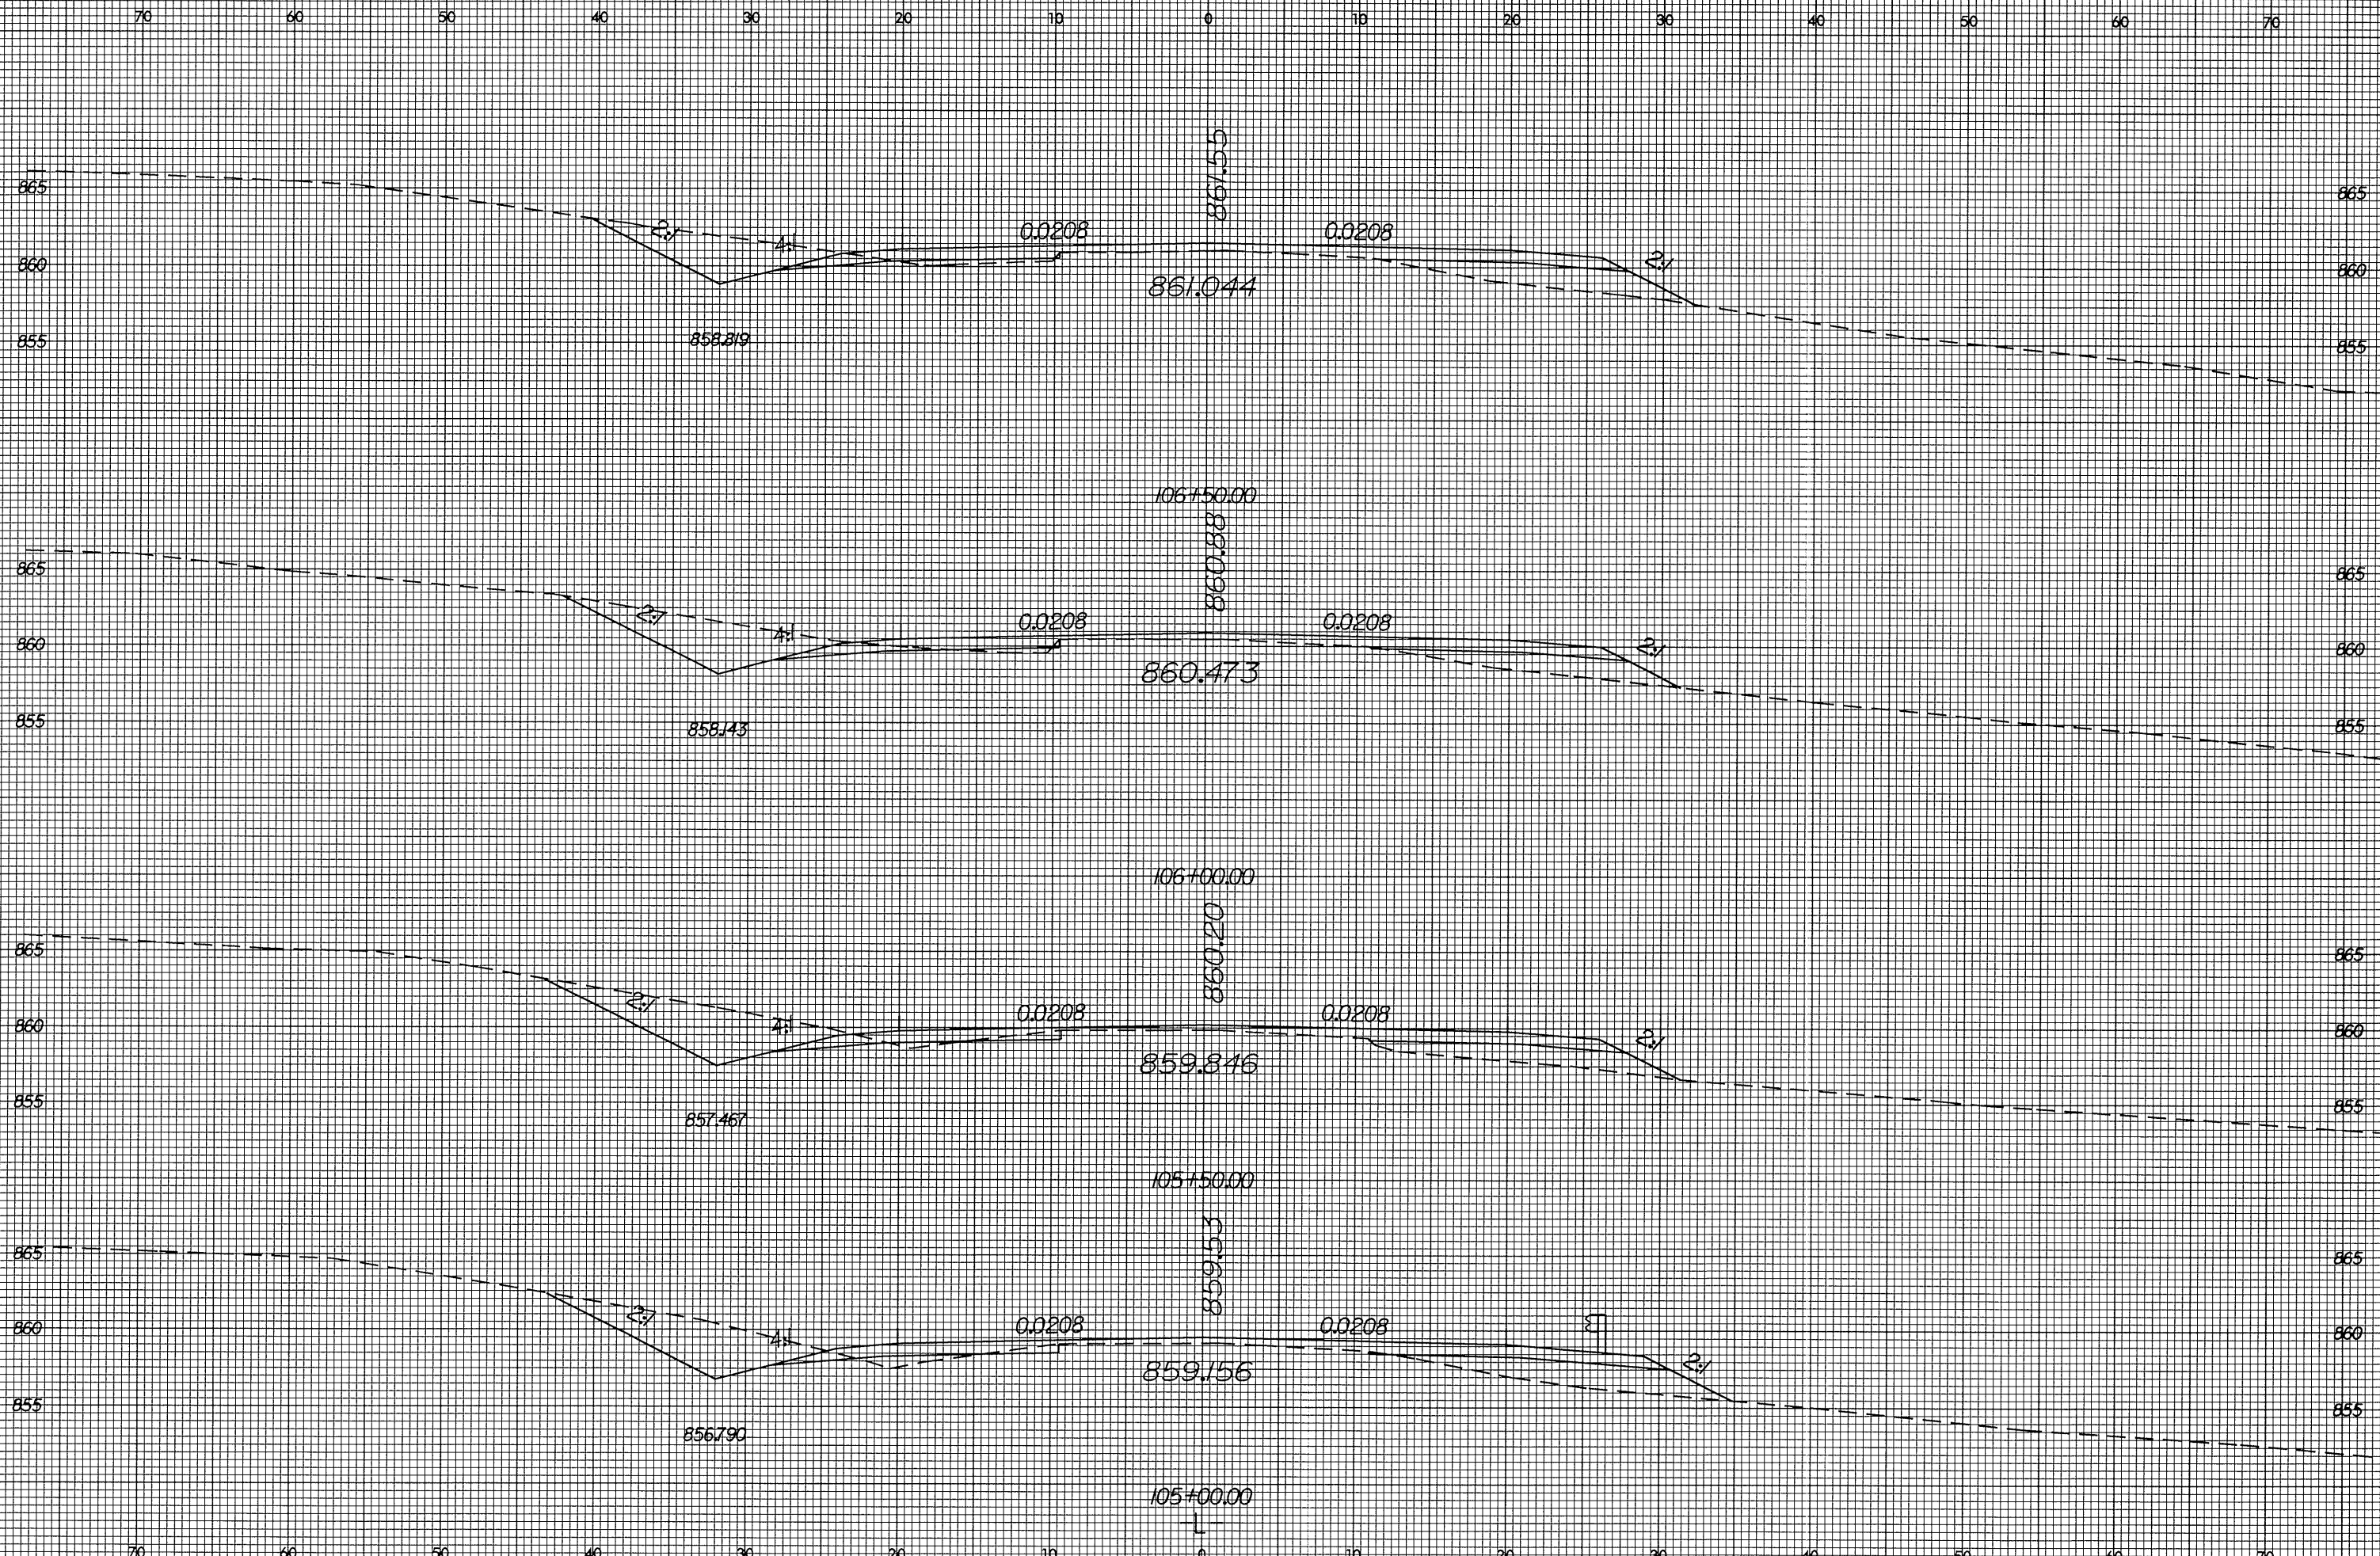

F:\JUL2004\0009427\proj\pl.dgn
P:\0009427\A\0009427.dwg
R. Shaw