




8/23/99



PROJ. REFERENCE NO.  
R-3427

SHEET NO.  
X-50

70 60 50 40 30 20 10 0 10 20 30 40 50 60 70

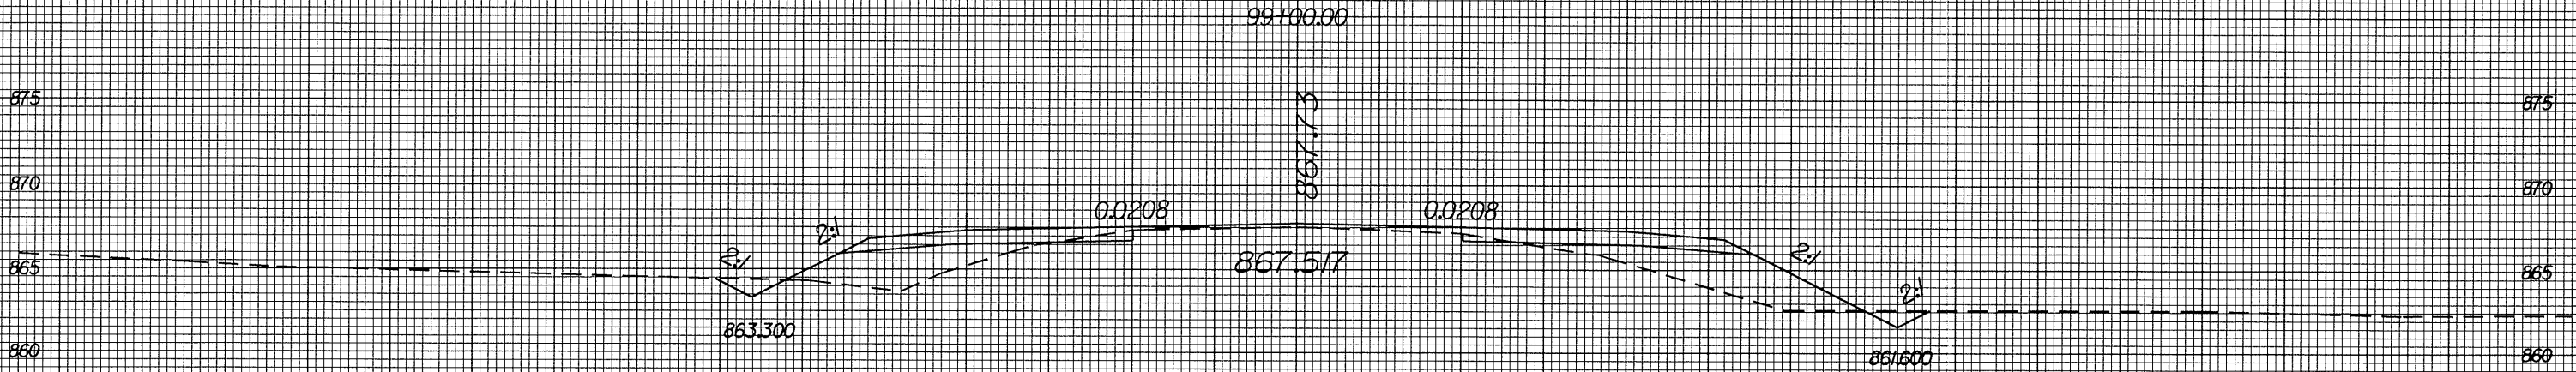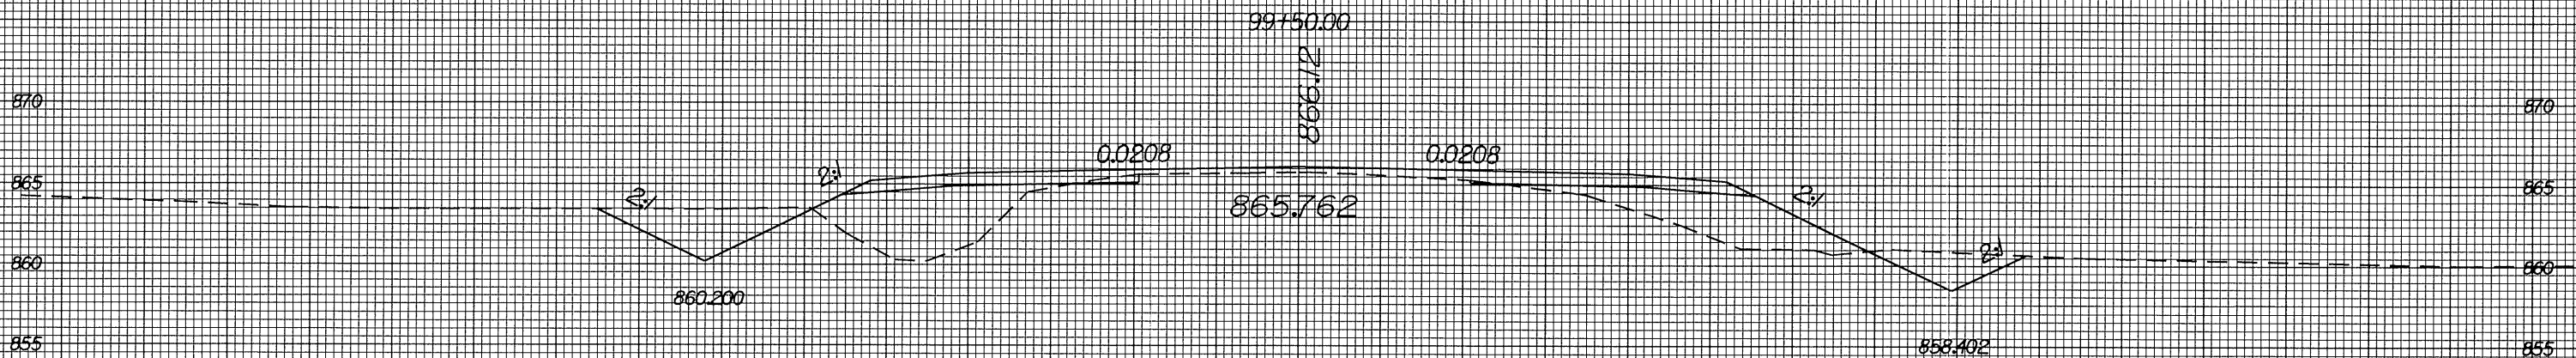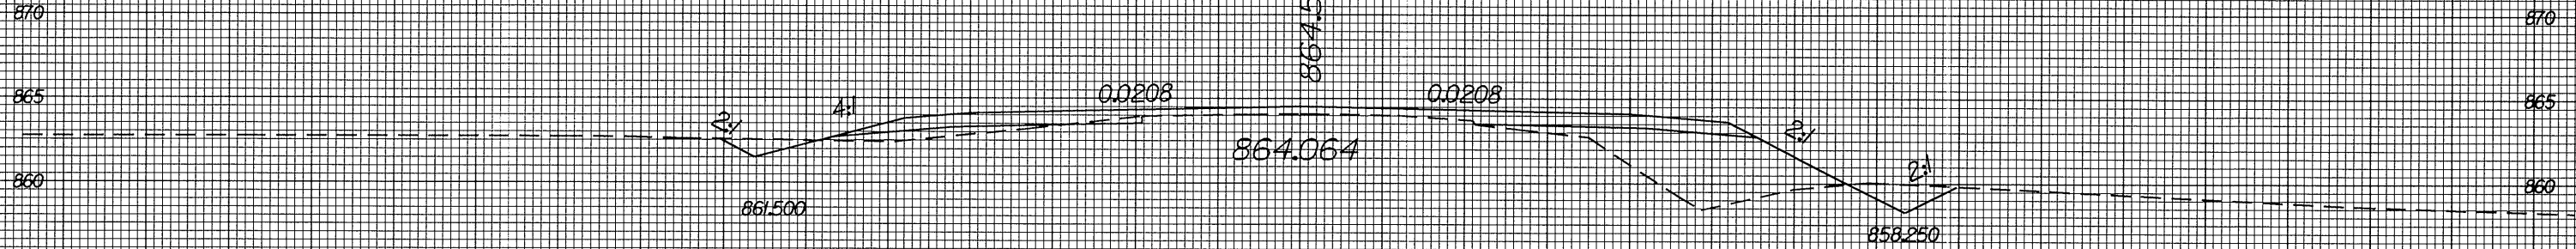

70 60 50 40 30 20 10 0 10 20 30 40 50 60 70

15-JUL-2004 09:55  
F:\RDY\R3427\X-50.dwg  
P:\New AT DTC\RDY\X-50.dwg