

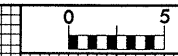
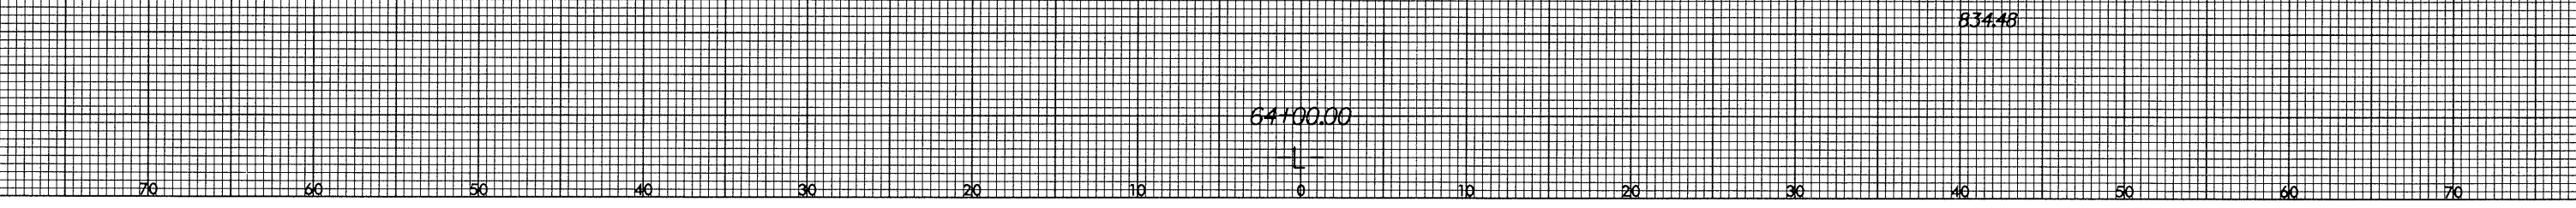
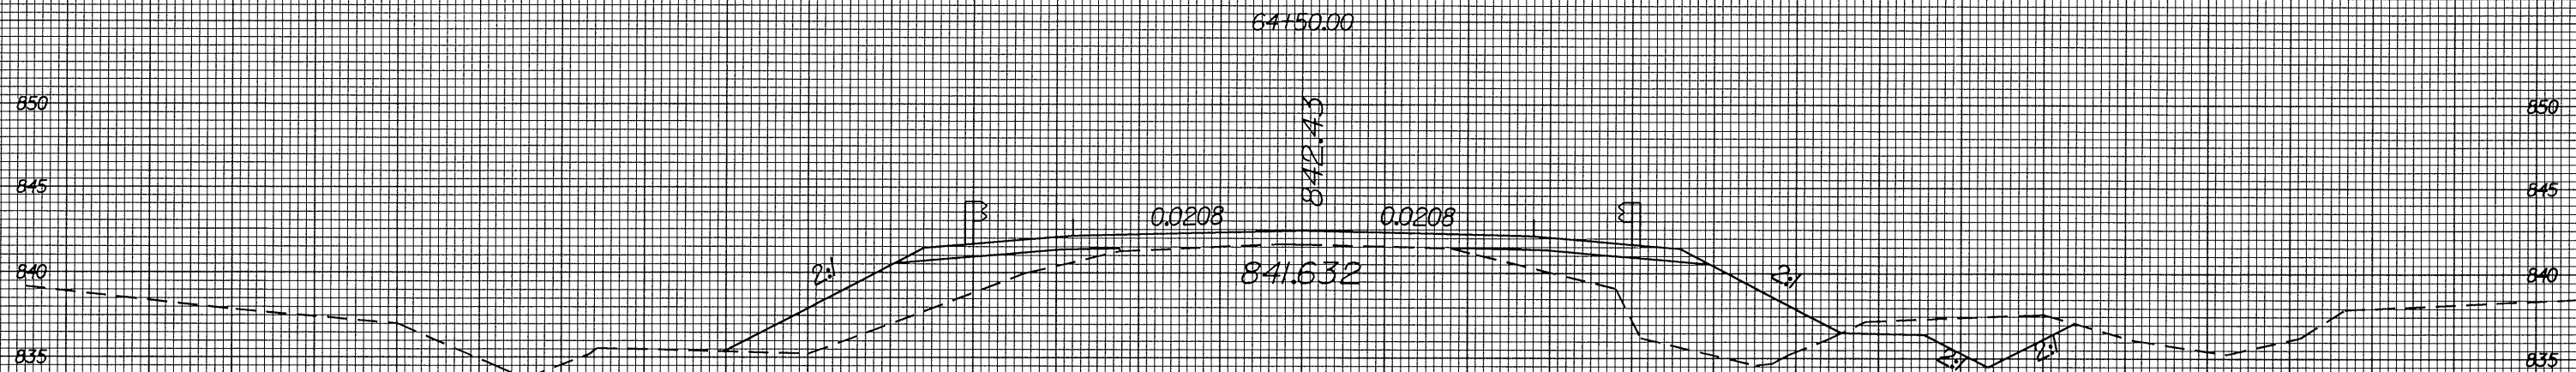


8/23/99

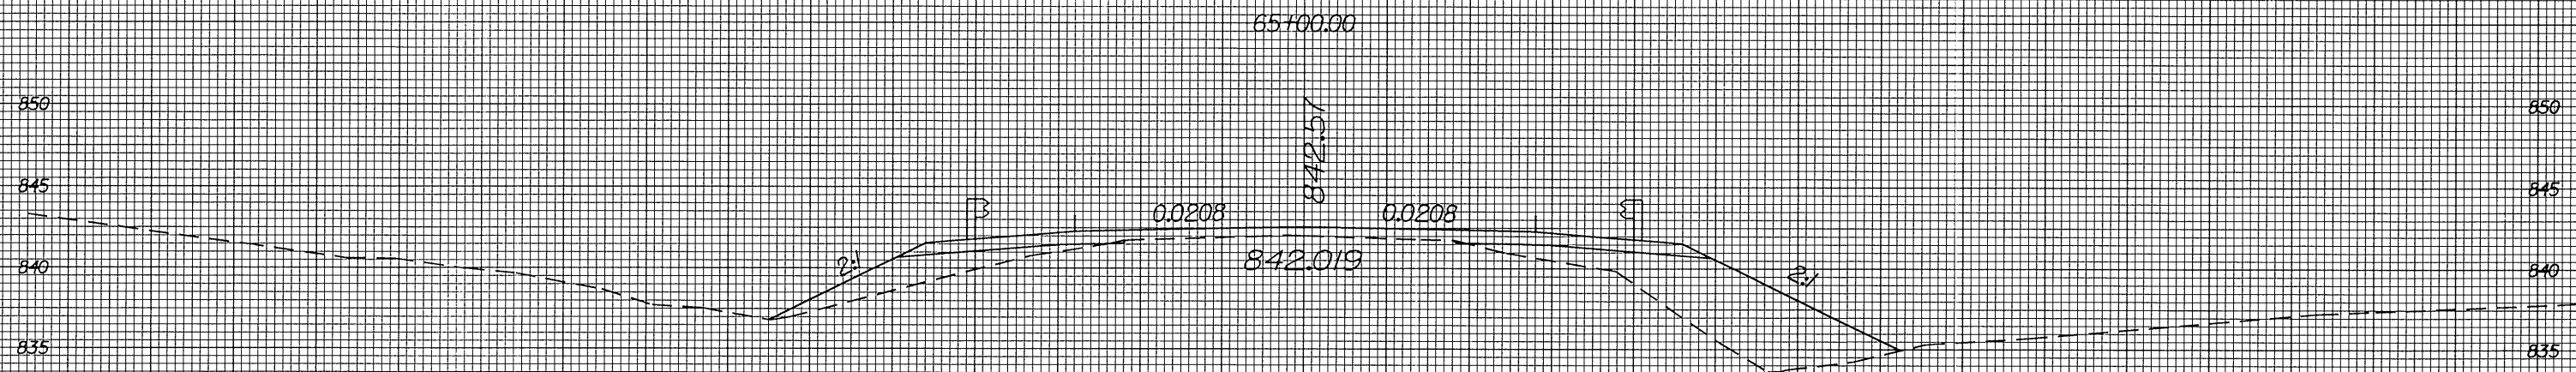

PROJ. REFERENCE NO.
R-3427

SHEET NO.
X-32

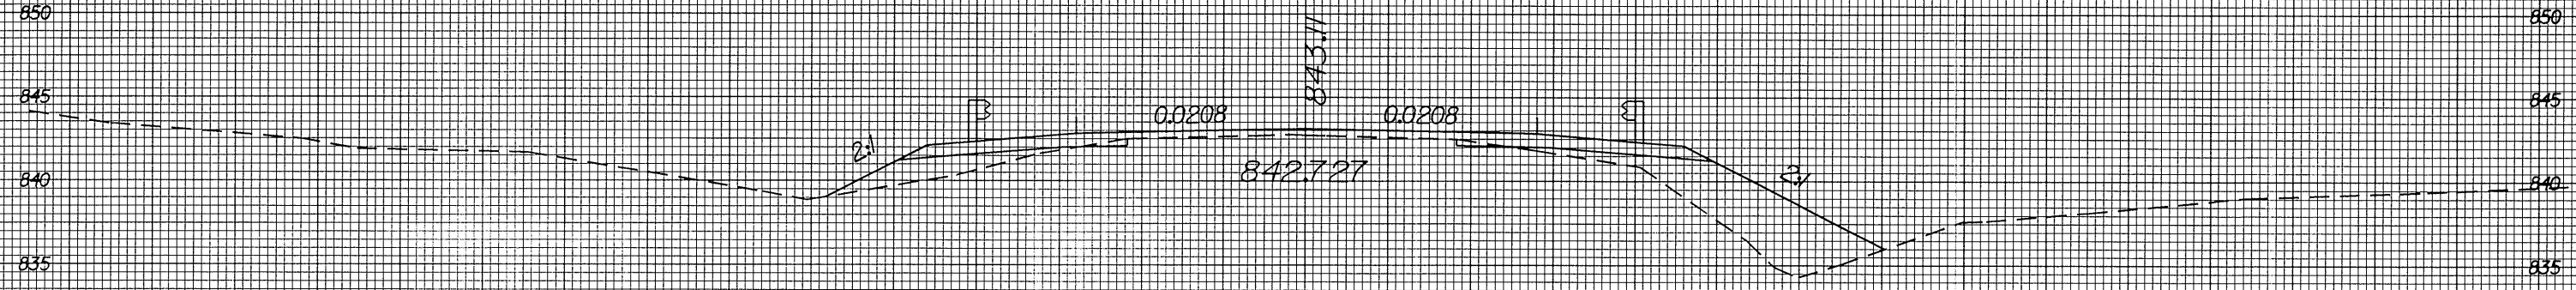

I:\JULY_2004\1704
R-3427\1704\1704.dwg
8/23/99