



8/23/99

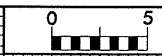

PROJ. REFERENCE NO. R-3427	SHEET NO. X-19
-------------------------------	-------------------

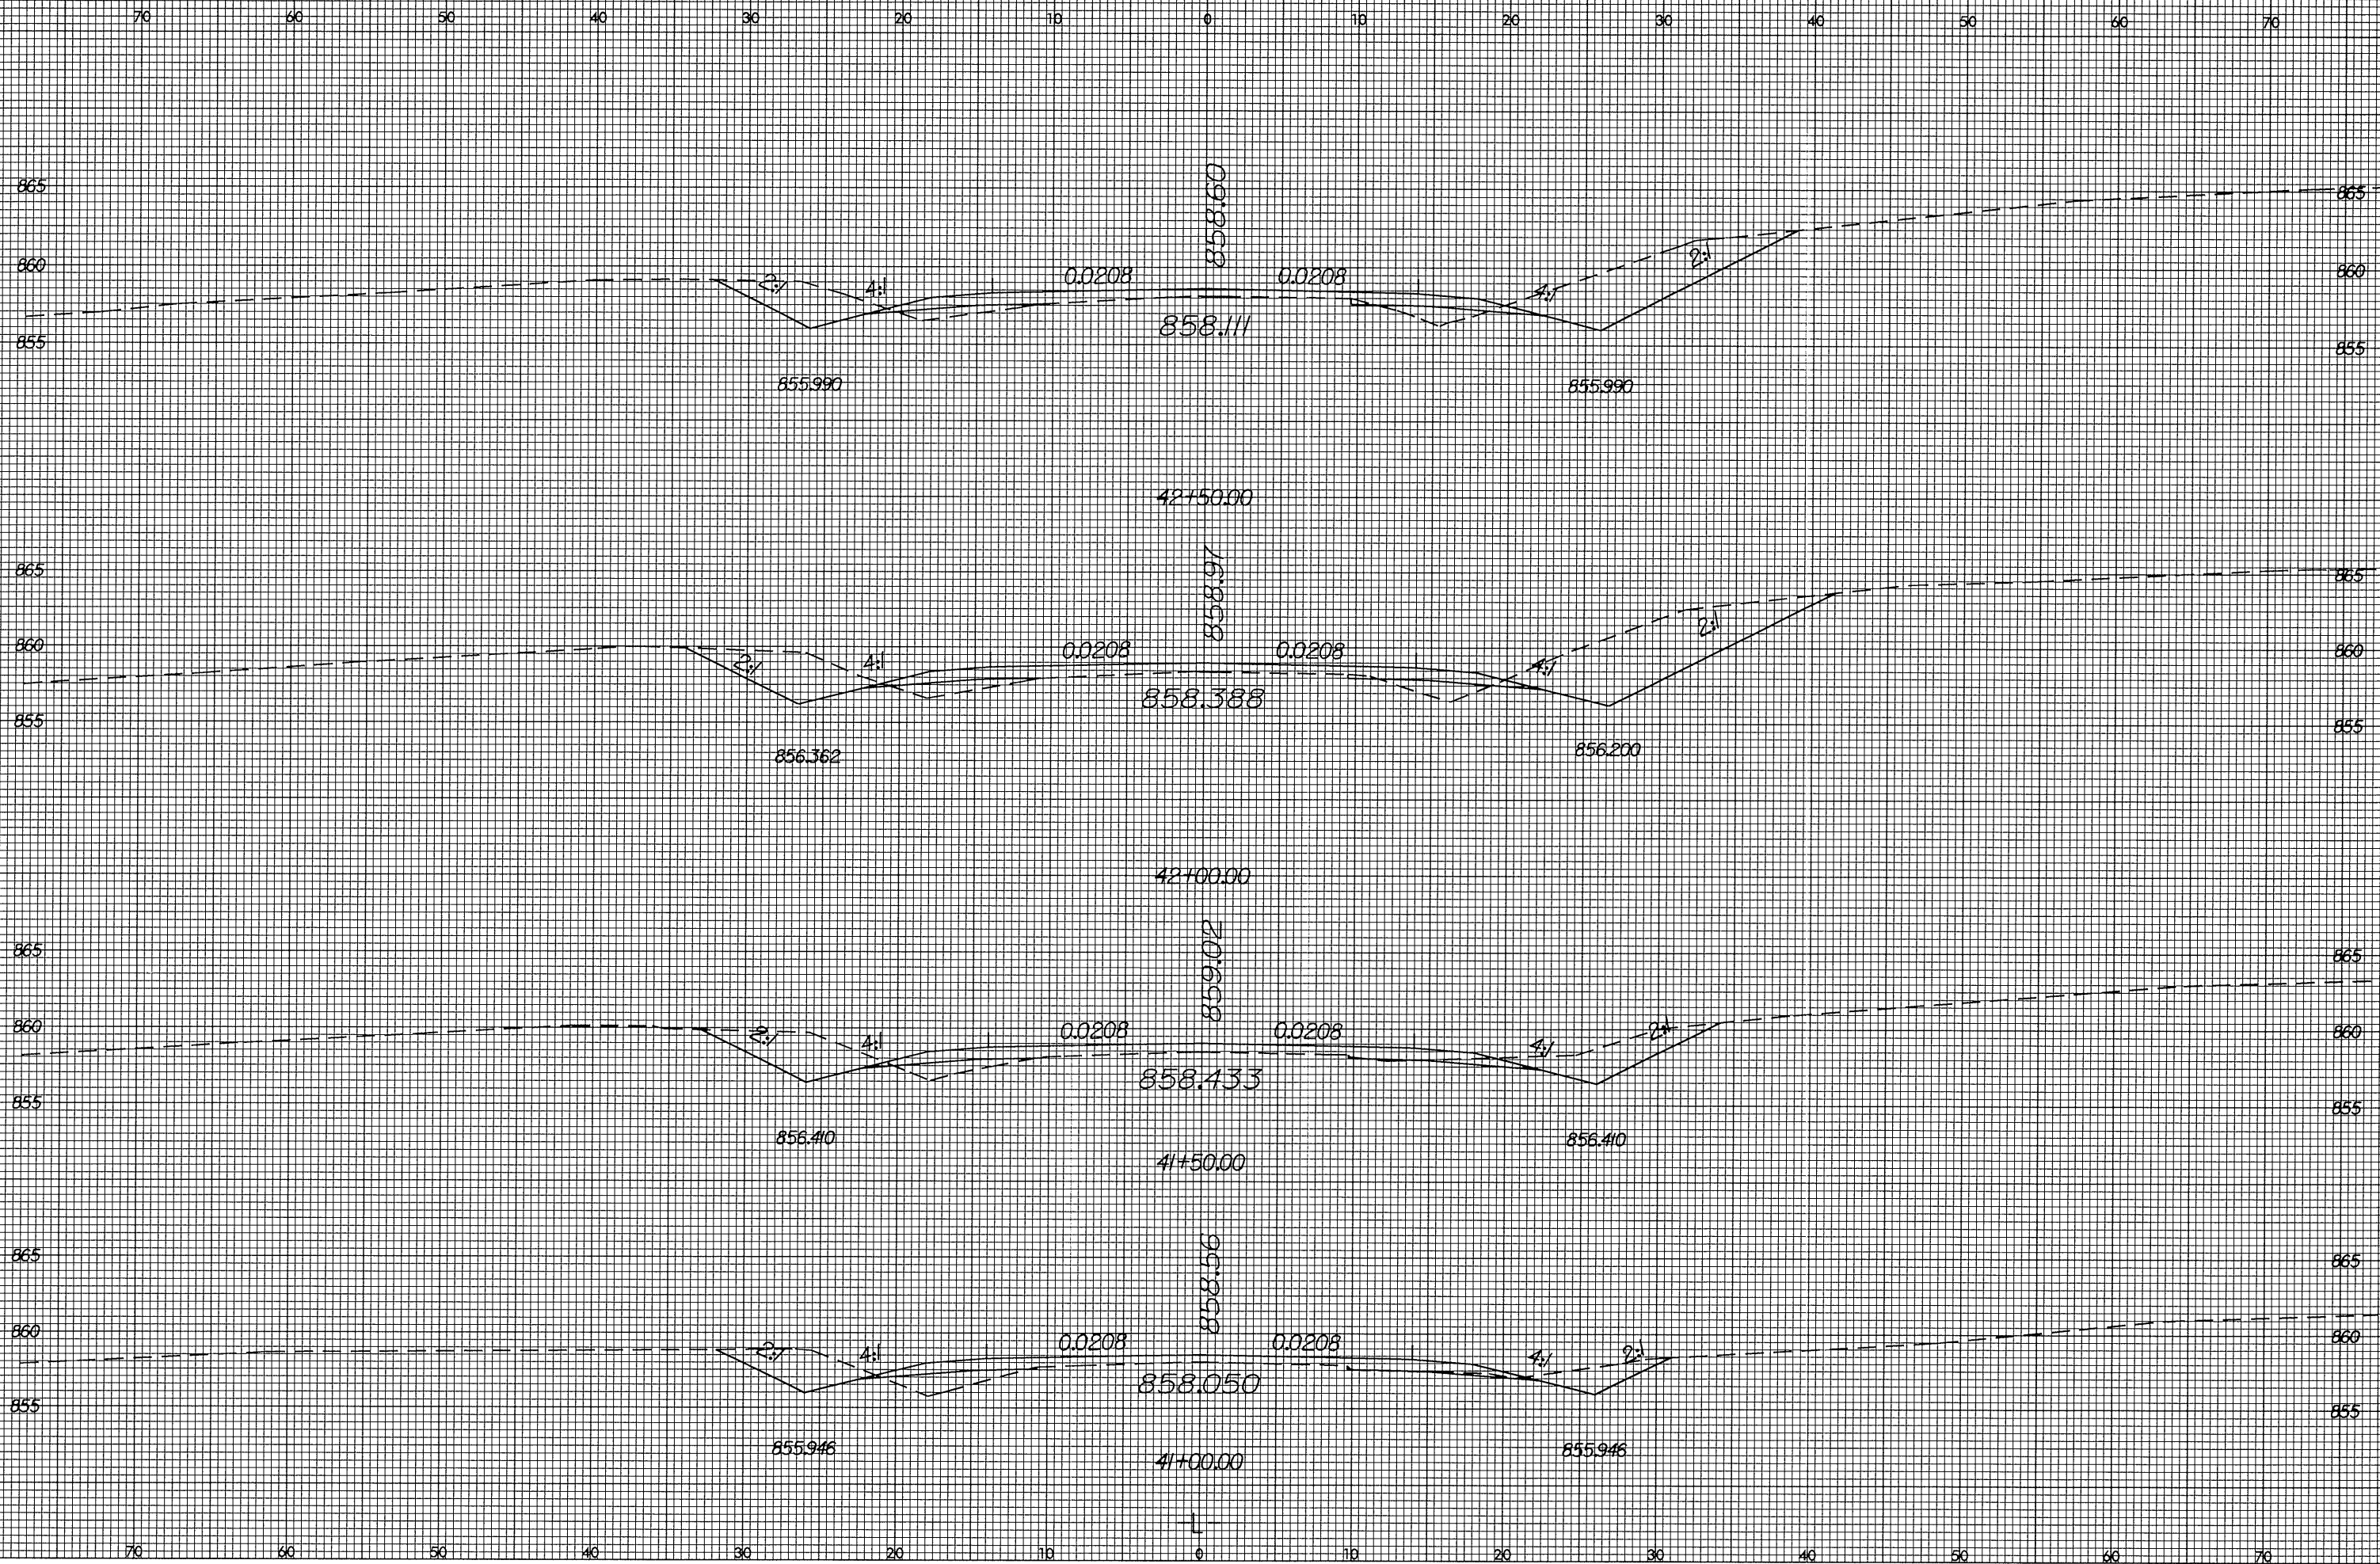

15-JUL-2004 09:28
F:\ROY\3427\19\19.dgn
Roshan AT D:\CADSR\19\19.dgn