




8/23/99



PROJ. REFERENCE NO.  
R-3427

SHEET NO.  
X-18

70 60 50 40 30 20 10 0 10 20 30 40 50 60 70

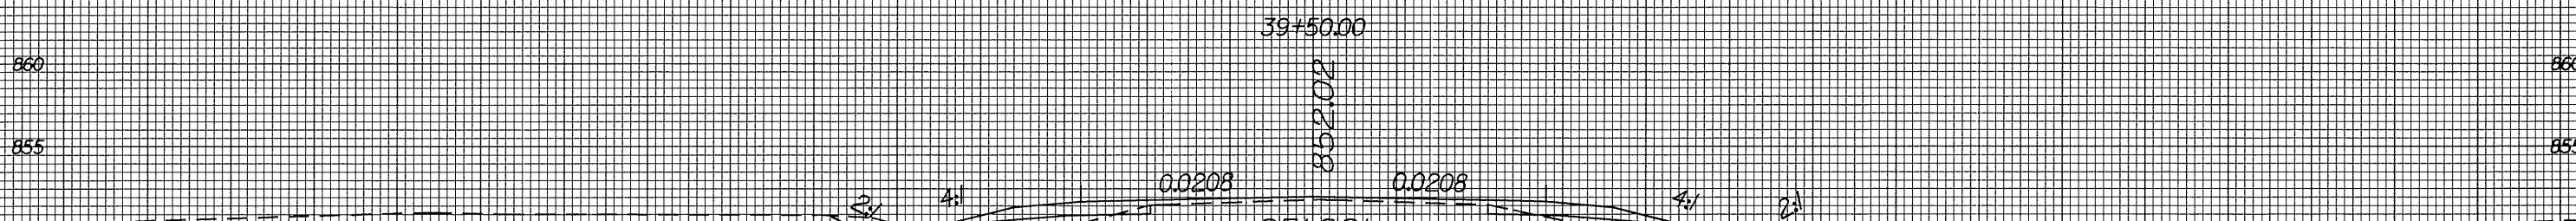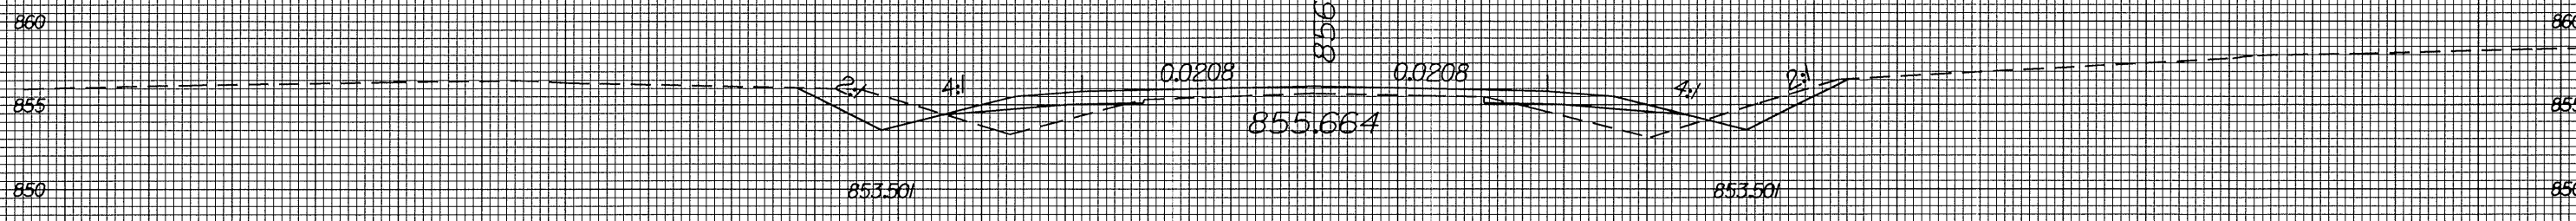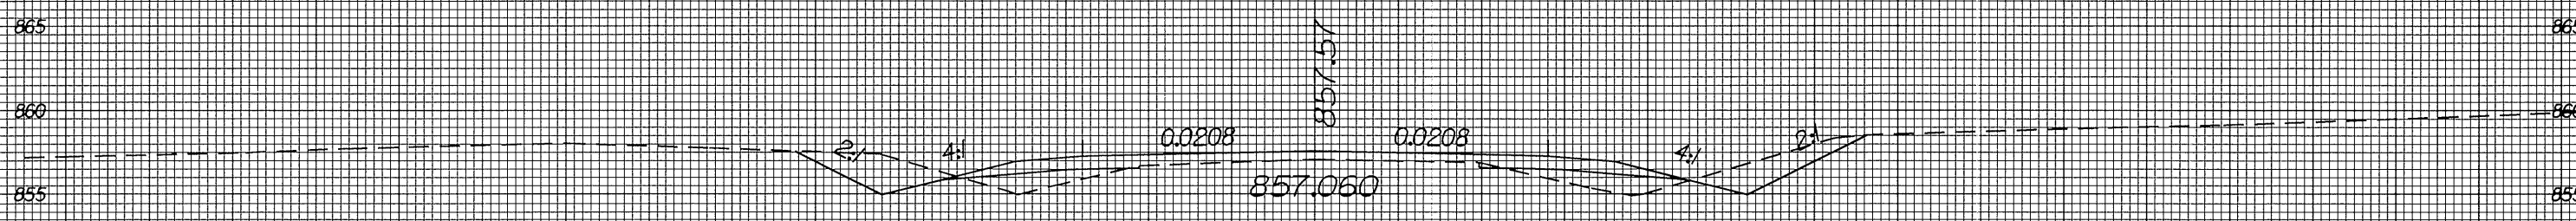

70 60 50 40 30 20 10 0 10 20 30 40 50 60 70

I:\JULY-2004\_09-27-03\3427\1\proj\1\p1.dgn  
F:\PROJ\3427\1\proj\1\p1.dgn  
A:\CADD\3427\1\p1.dgn