



8/23/99

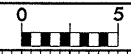

PROJ. REFERENCE NO.
R-3427

SHEET NO.
X-12

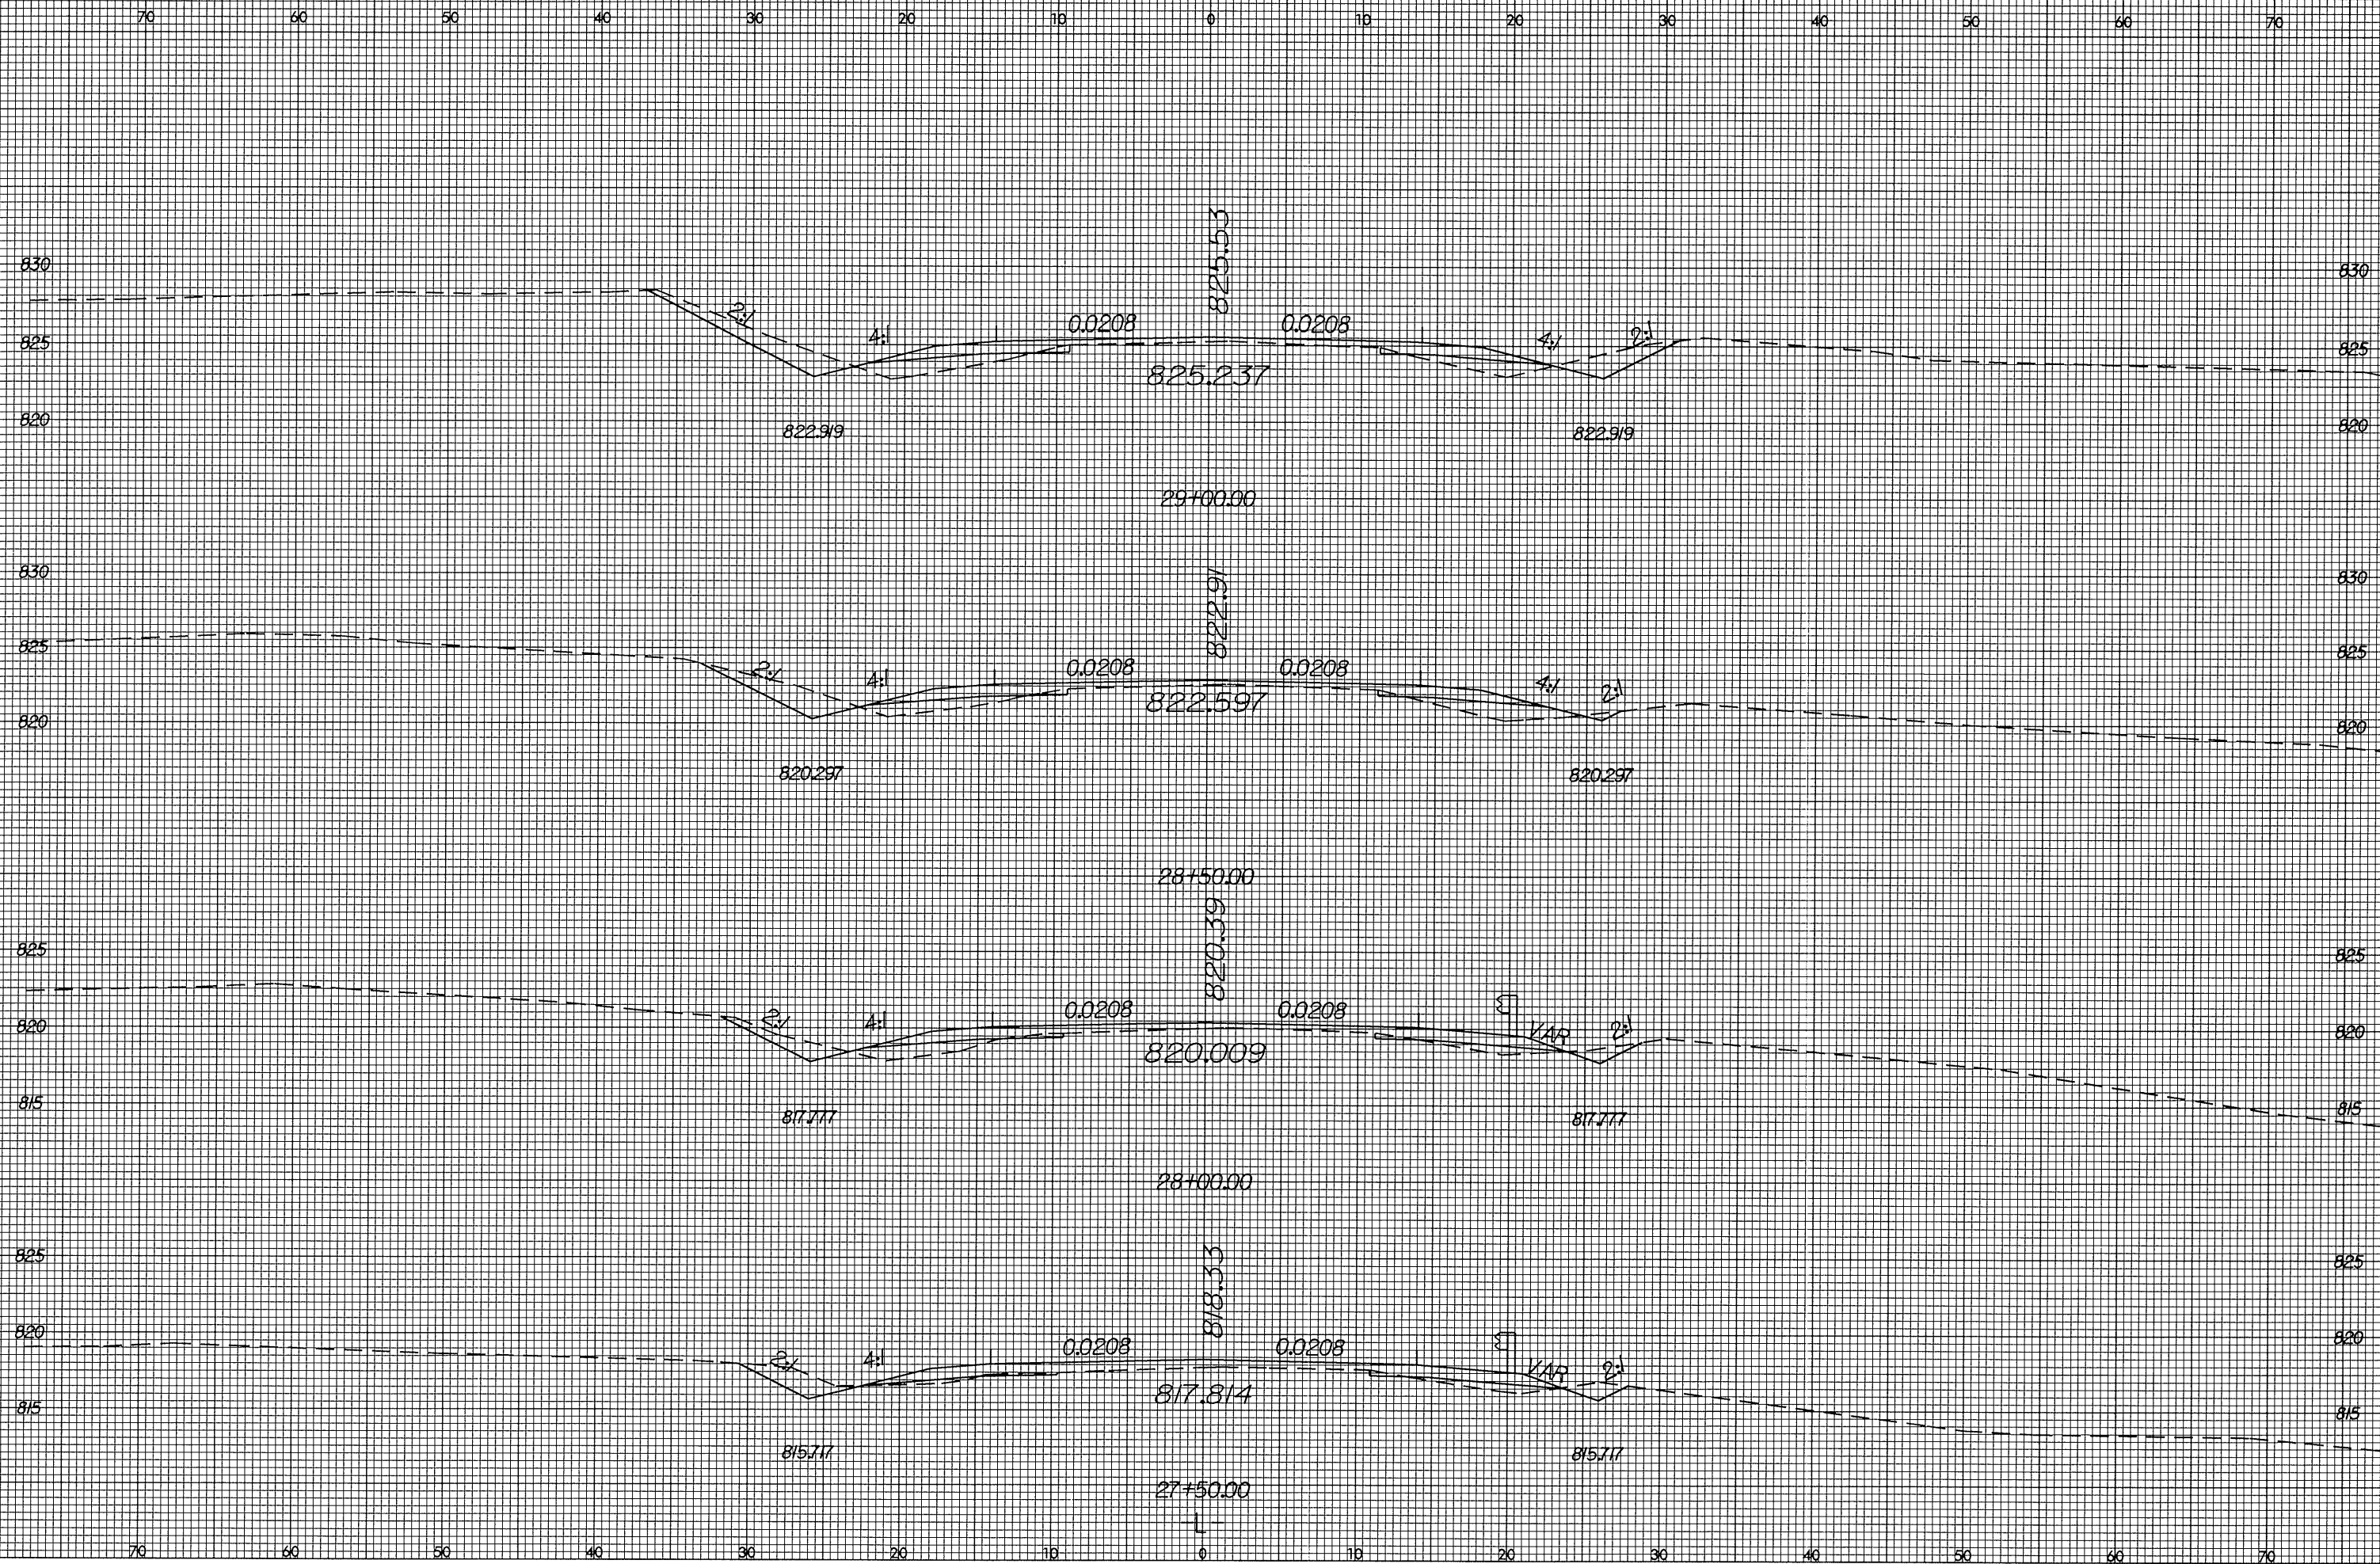

15-JUL-2004 09:22
F:\P01\3327\11\3327.dwg
Author: J. O'Connell