



8/23/99

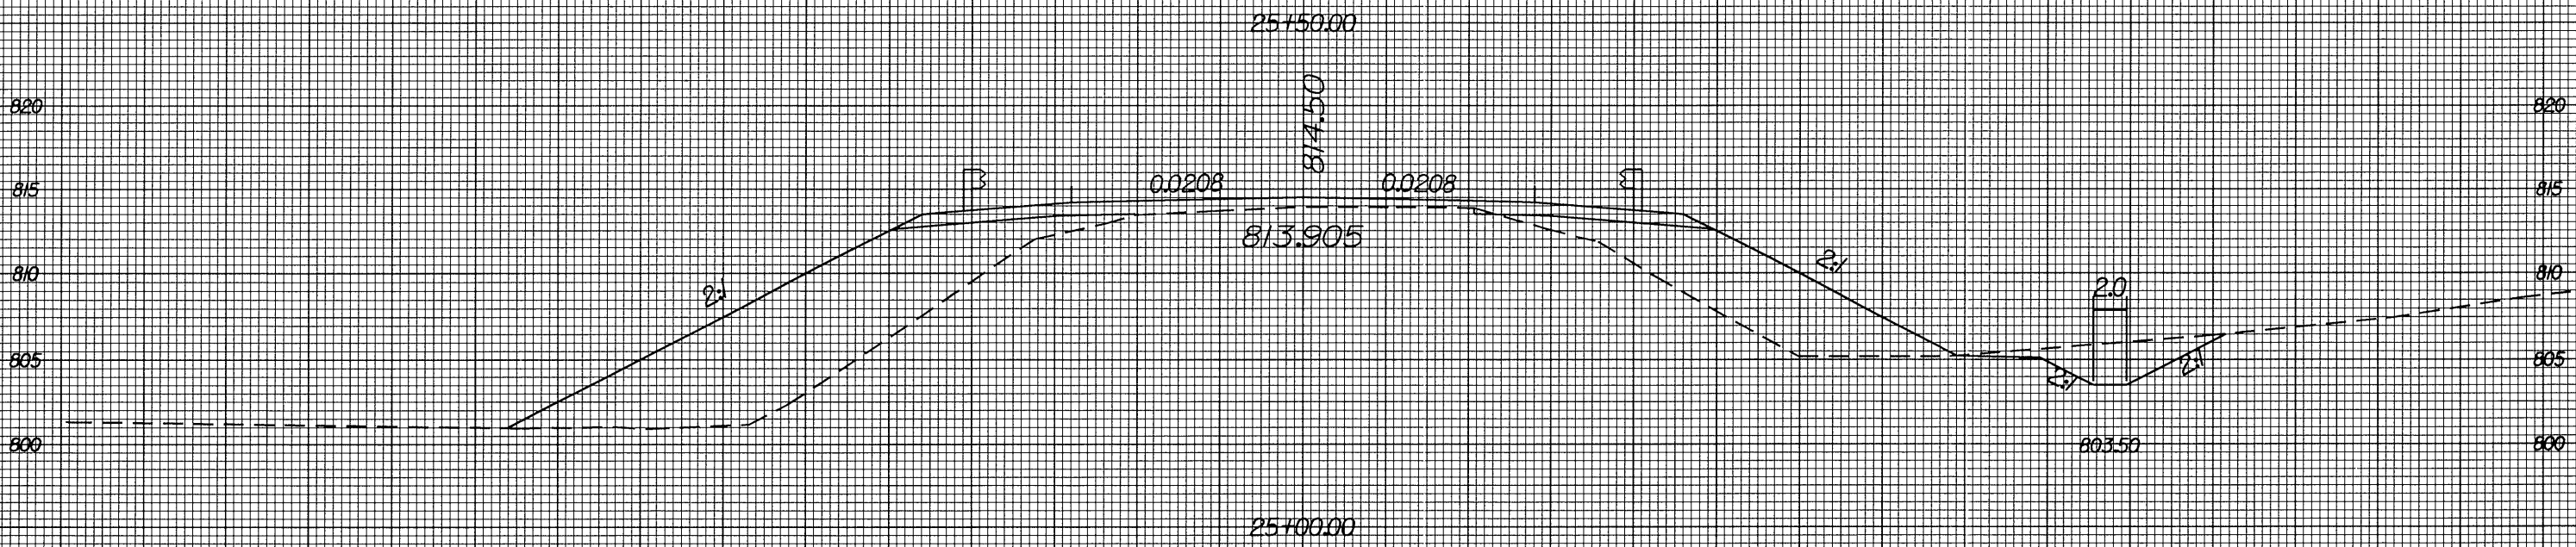

PROJ. REFERENCE NO. R-3427 SHEET NO. X-10

70 60 50 40 30 20 10 0 10 20 30 40 50 60 70

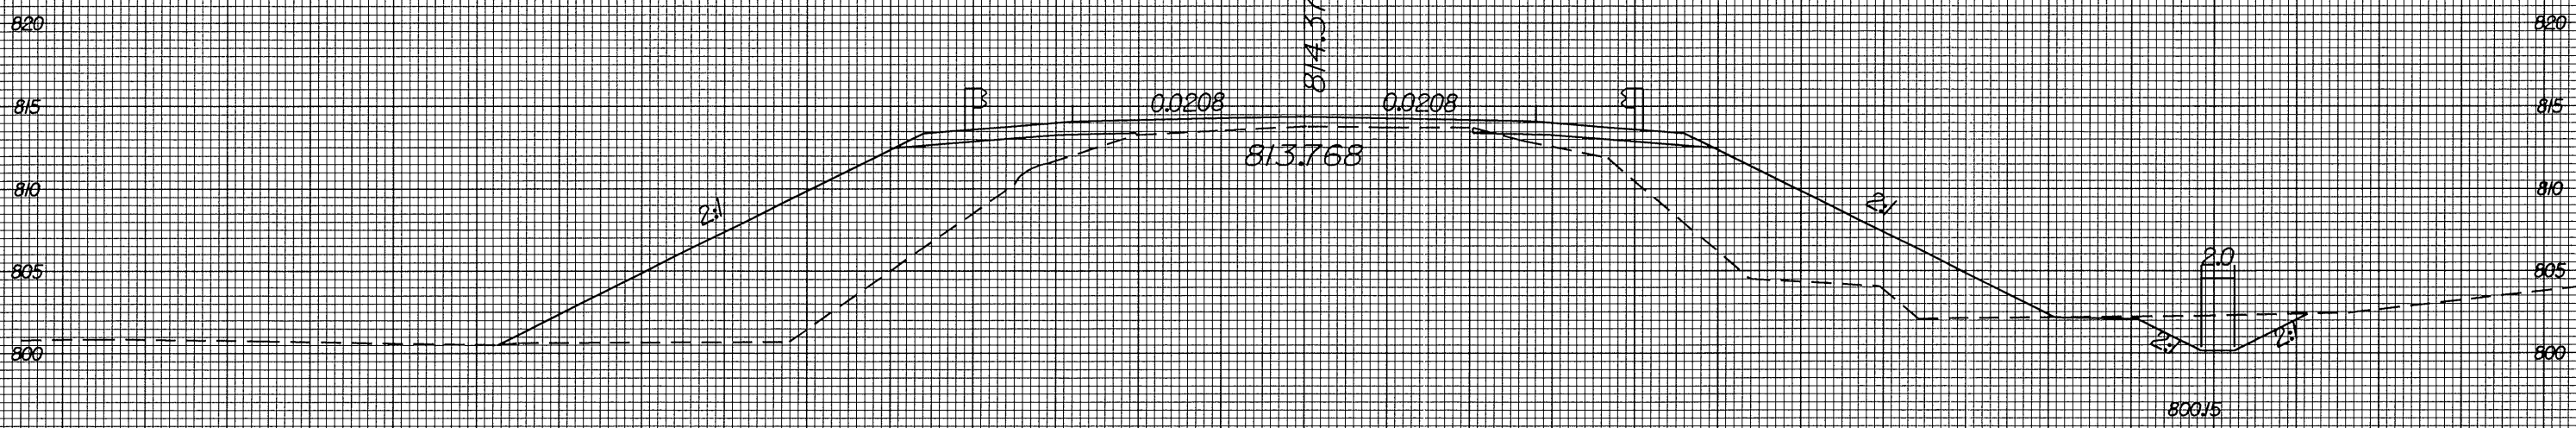

14-JUL-2004 16:33
F:\ROY\3427\X-10\pl.dgn
reshow AT D:\CAD\GRV

70 60 50 40 30 20 10 0 10 20 30 40 50 60 70