

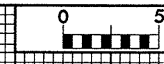


8/23/99

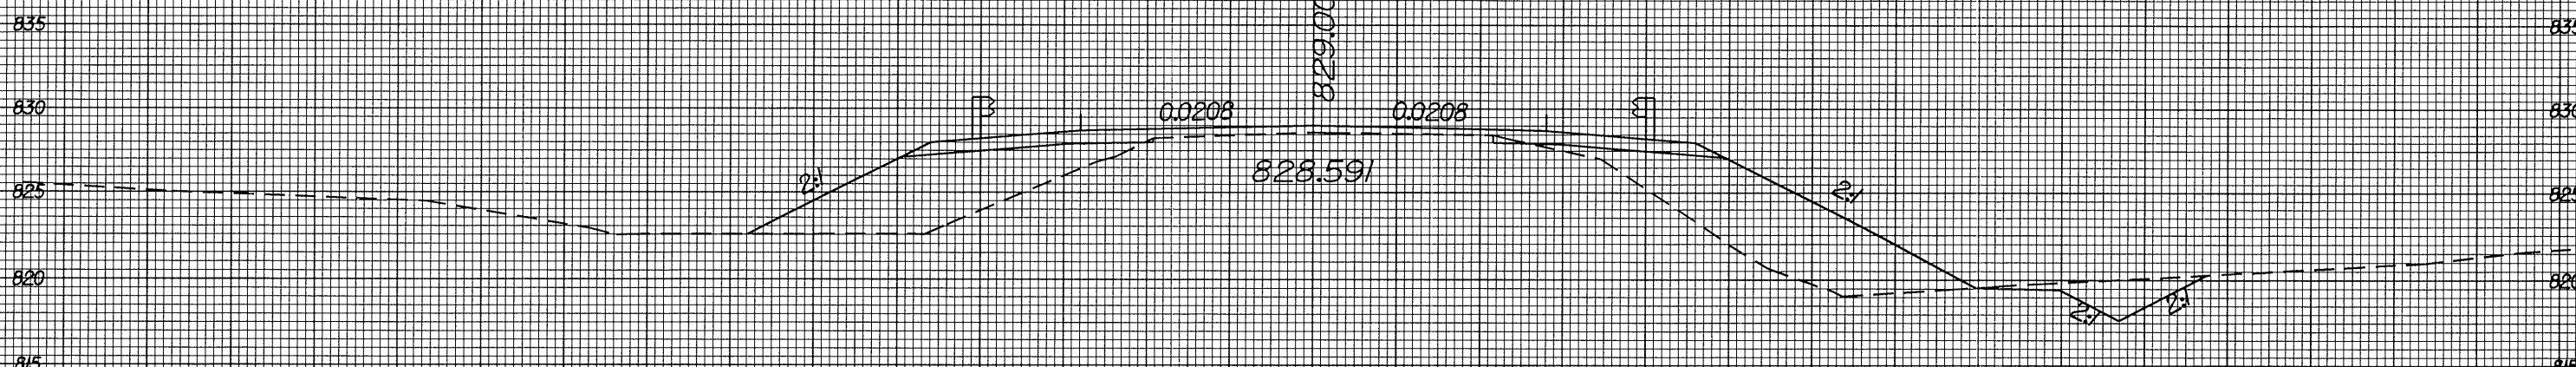

PROJ. REFERENCE NO. R-3427	SHEET NO. X-4
-------------------------------	------------------

70 60 50 40 30 20 10 0 10 20 30 40 50 60 70

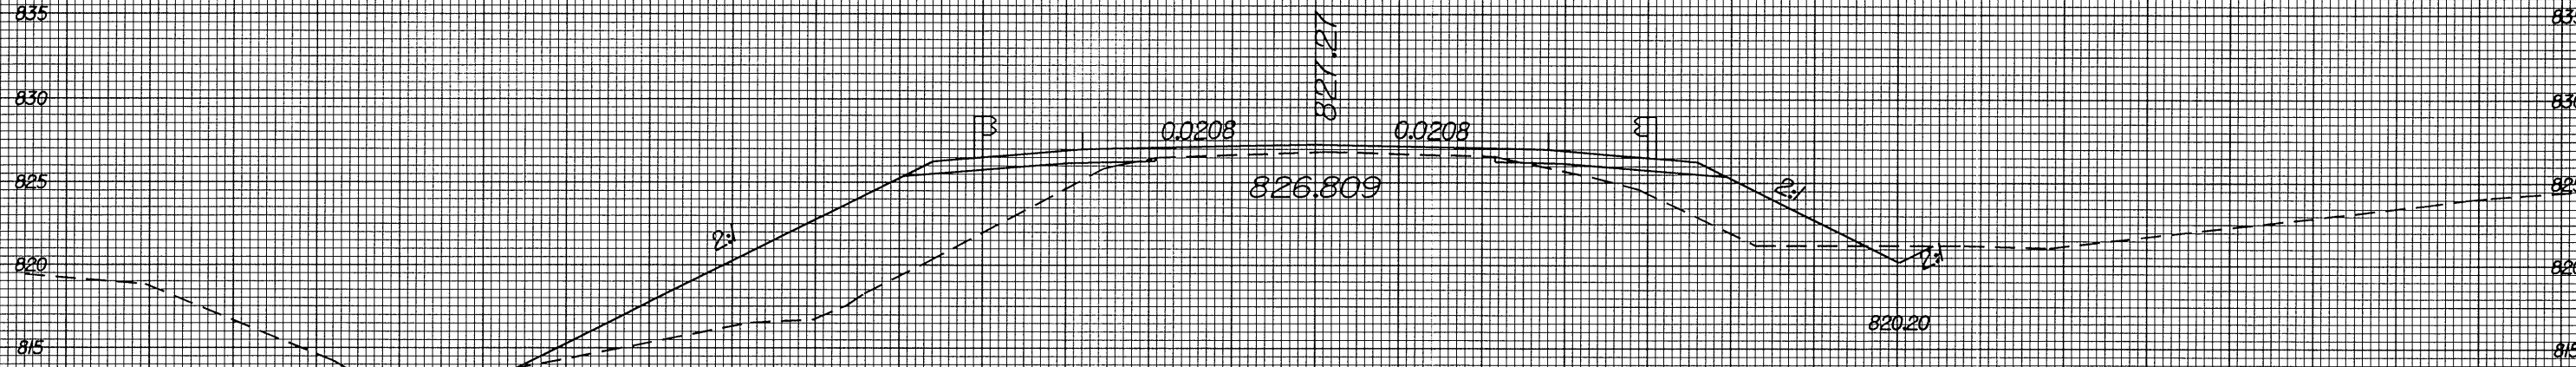

70 60 50 40 30 20 10 0 10 20 30 40 50 60 70

14-JUL-2004 15:24
F:\RDY\3427\1\1.dgn
show