

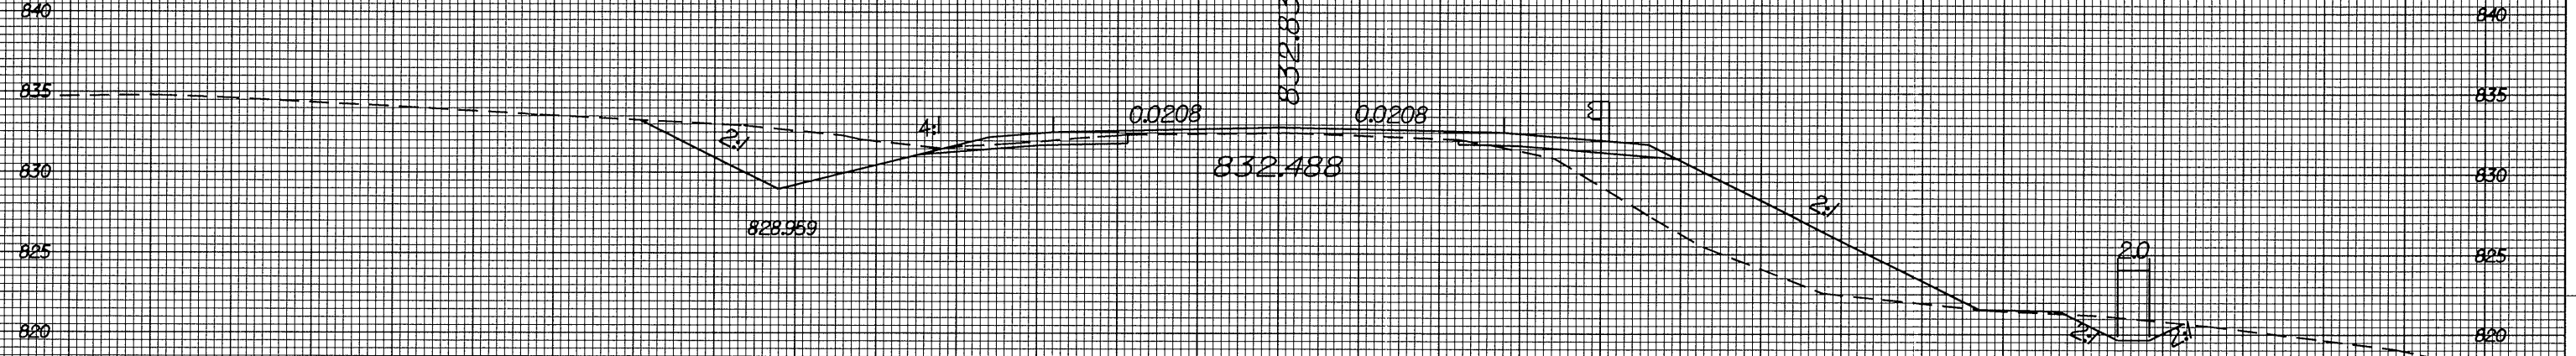


8/23/99

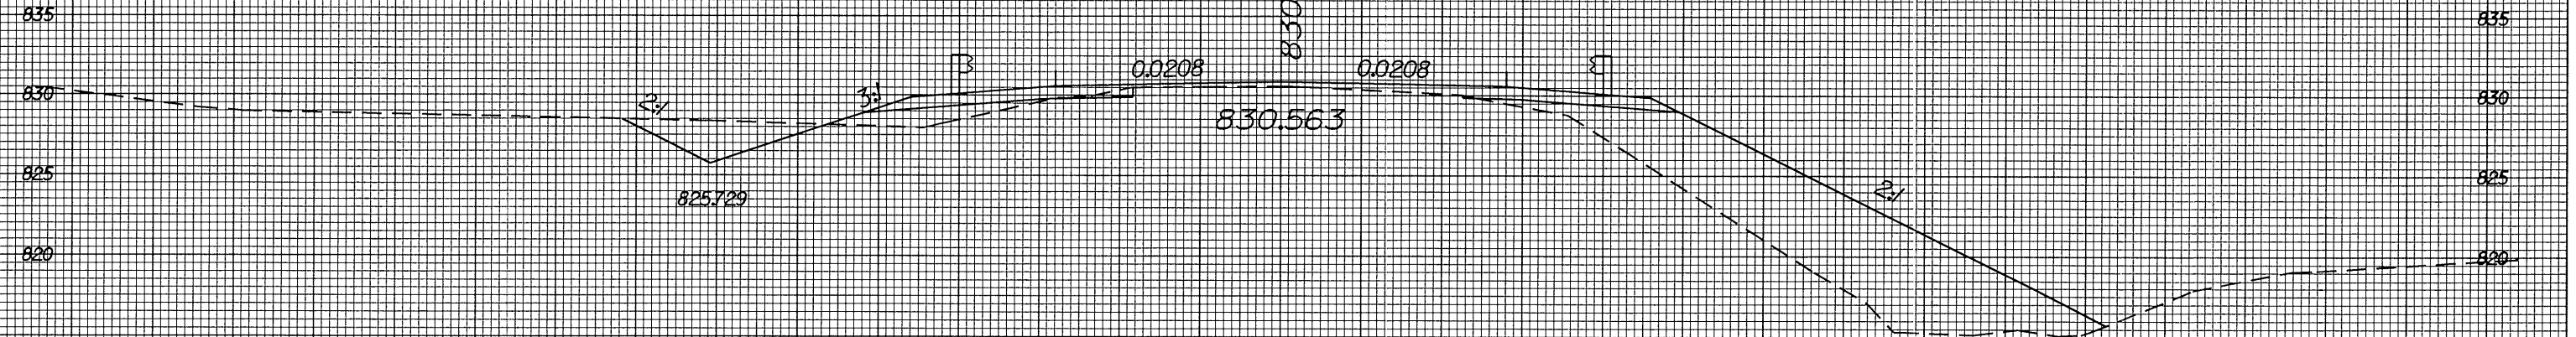

PROJ. REFERENCE NO. R-3427 SHEET NO. X-3

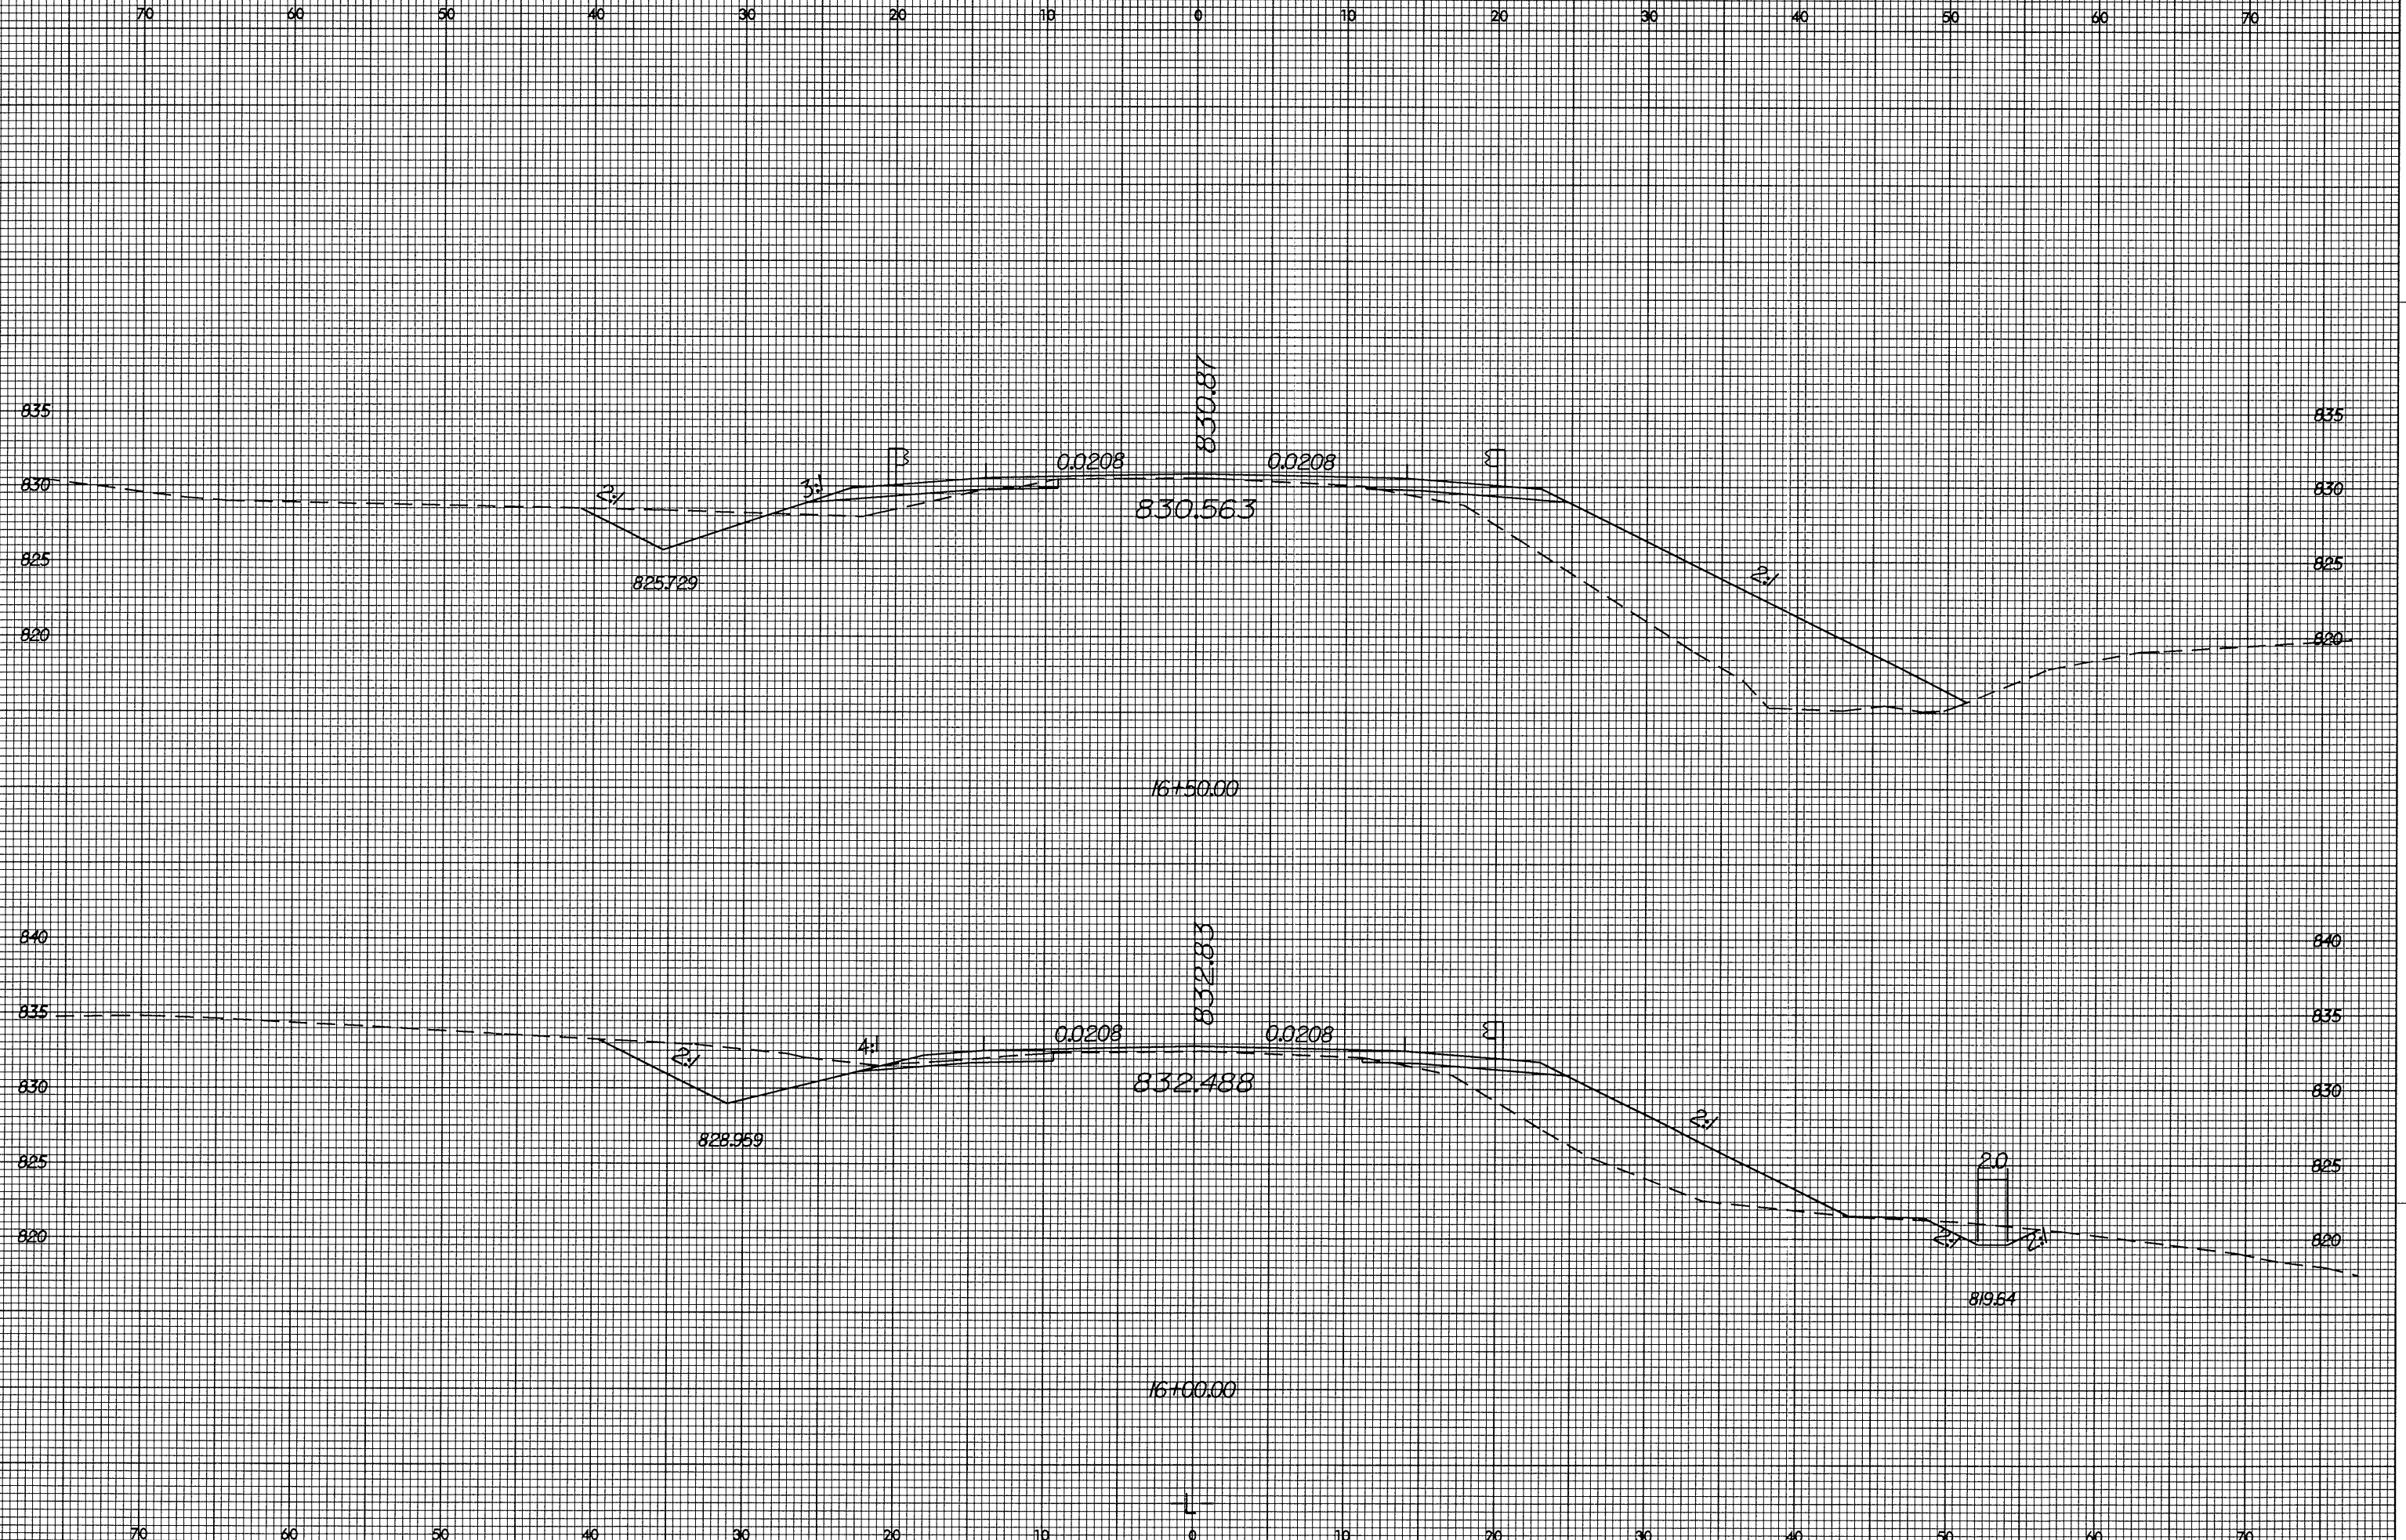

14-JUL-2004 16:22  
F:\RDV\R3427\1-3427\proj\_xpl.dgn  
P:\show AT D:\CAD\SV

76 60 50 40 30 20 10 0 10 20 30 40 50 60 70