
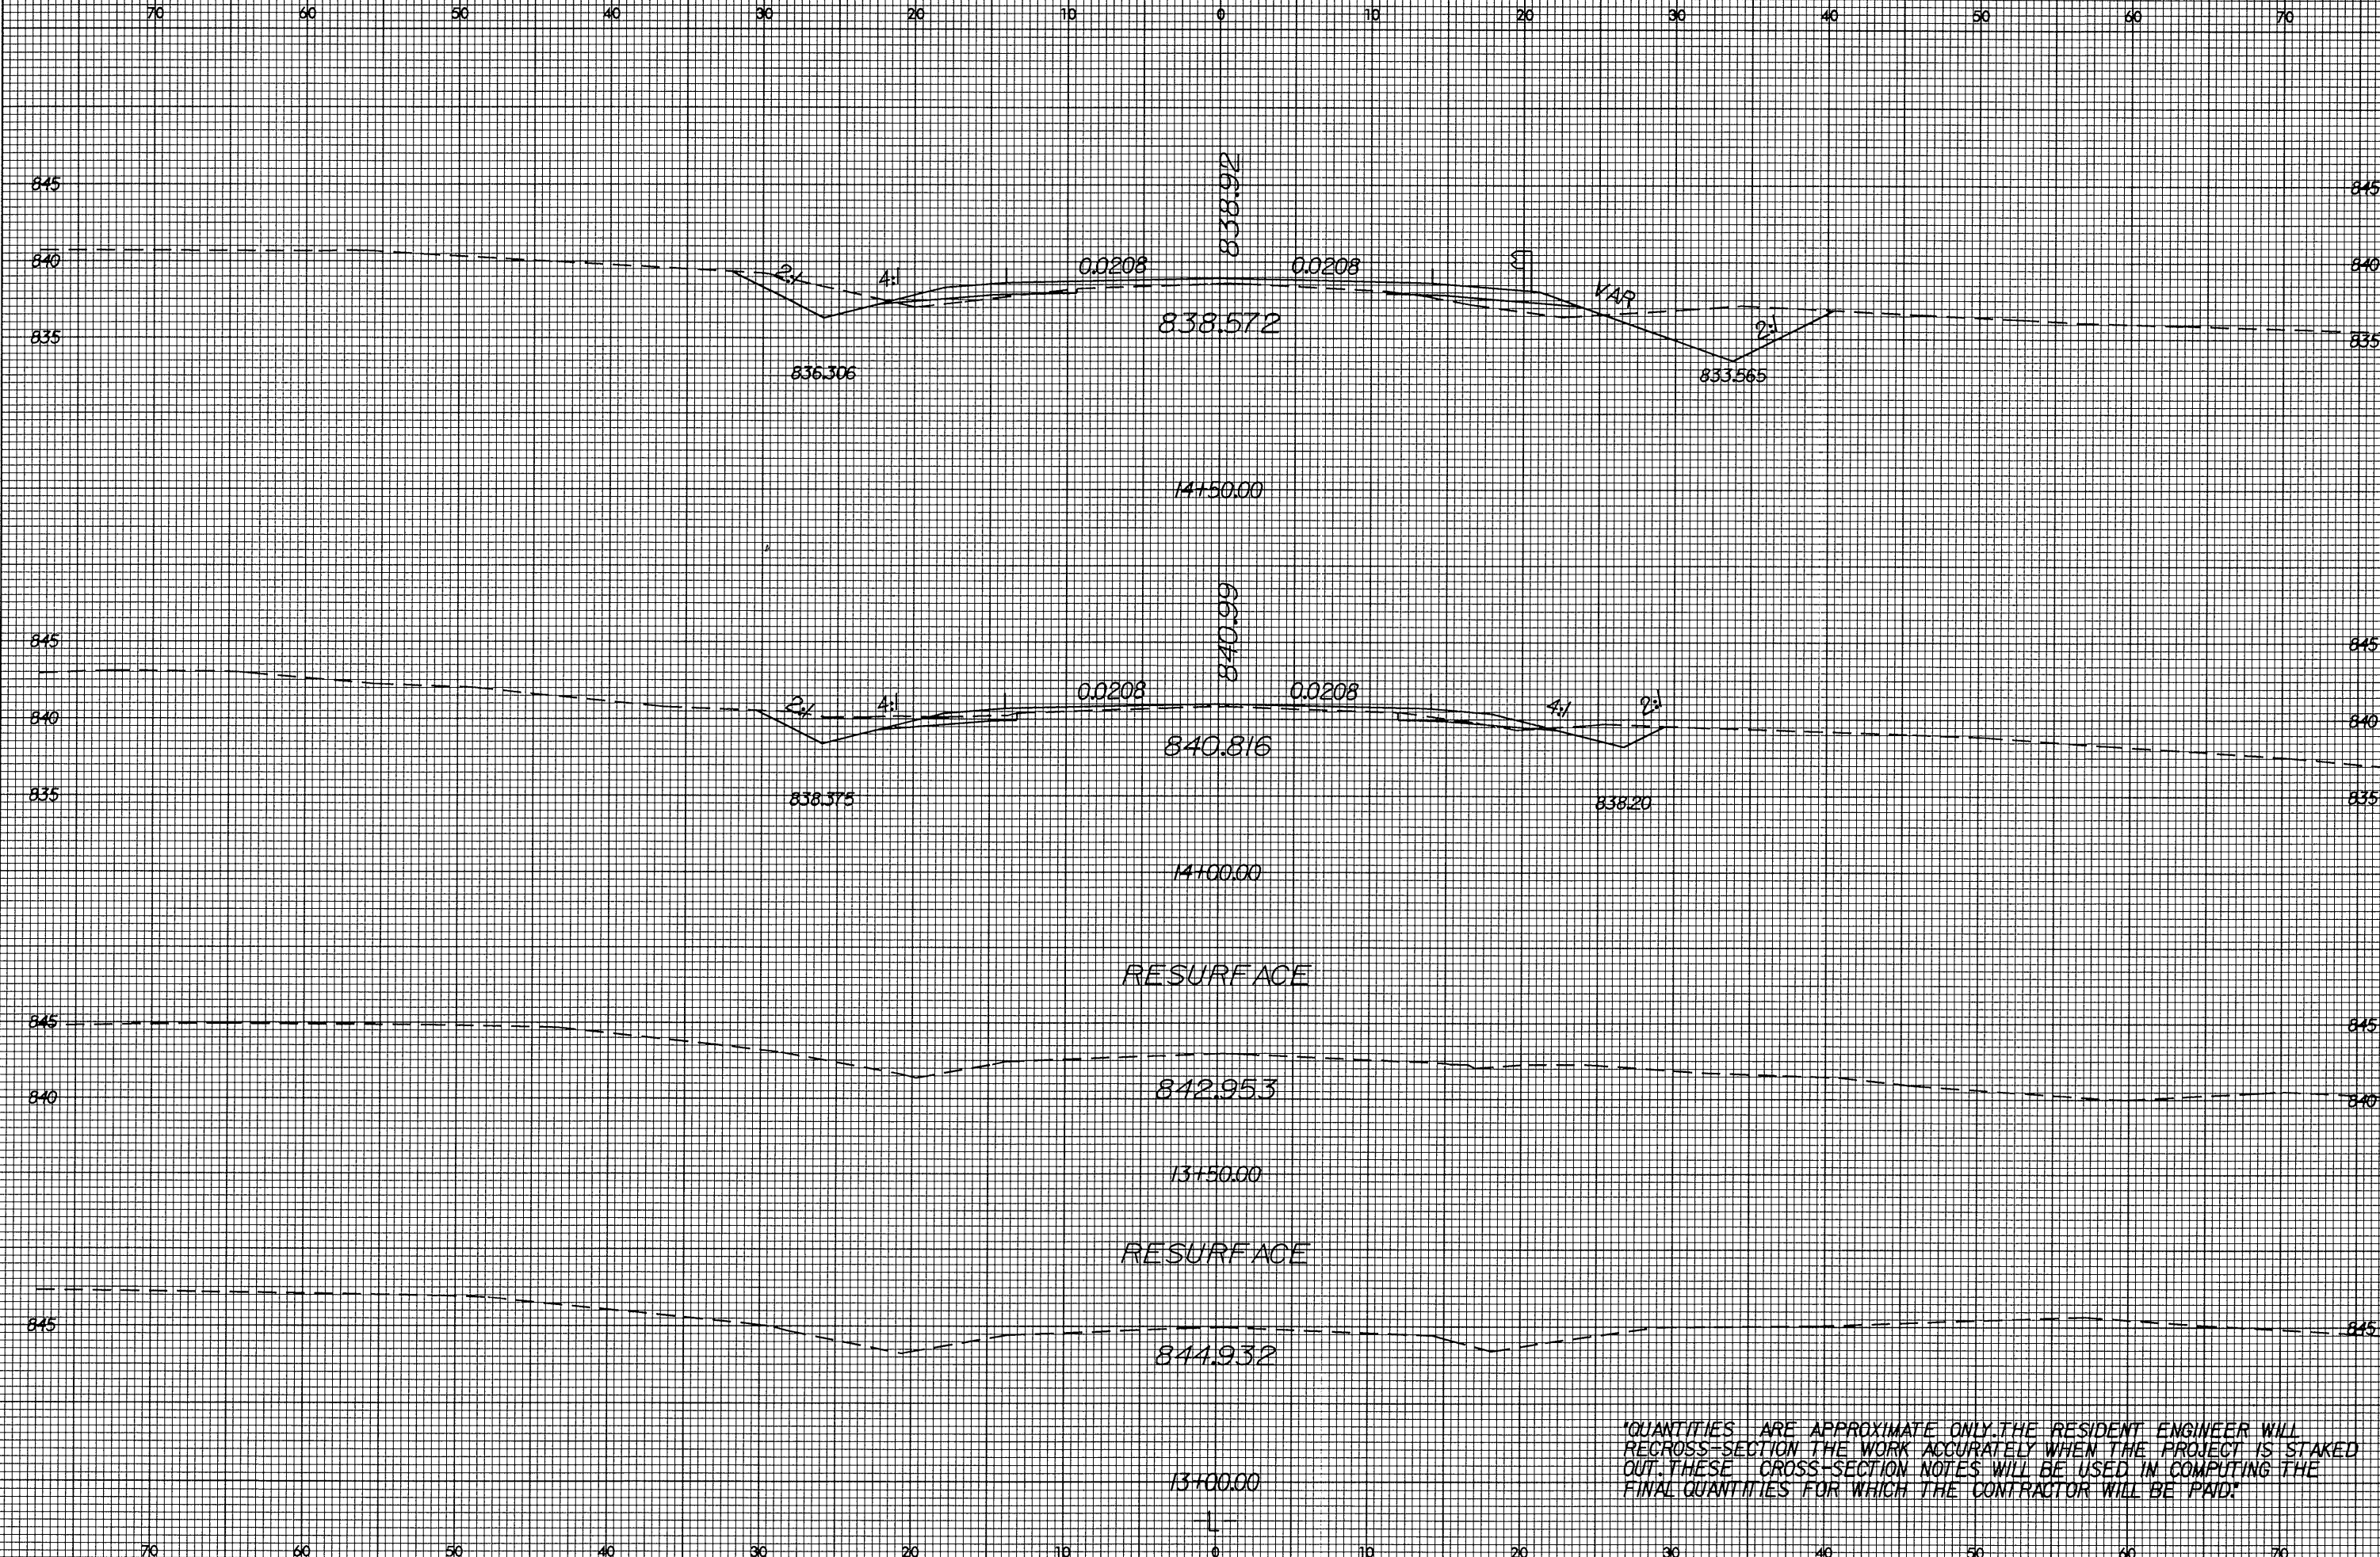


8/23/99

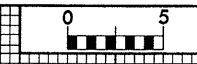

838.92

838.572

14150.00

840.99

840.816

14100.00

RESURFACE

842.953

13150.00

RESURFACE

844.932

13100.00

VAR

QUANTITIES ARE APPROXIMATE ONLY. THE RESIDENT ENGINEER WILL REGROSS-SECTION THE WORK ACCURATELY WHEN THE PROJECT IS STAKED OUT. THESE CROSS-SECTION NOTES WILL BE USED IN COMPUTING THE FINAL QUANTITIES FOR WHICH THE CONTRACTOR WILL BE PAID.

14-JUL-2004 16:20
C:\ND\1347\DIR\0551\...xpl.dgn