
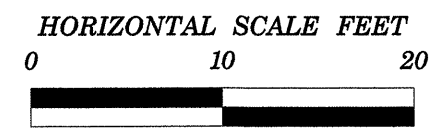
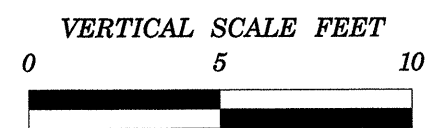


ELEV. (FT)

ELEV. (FT)

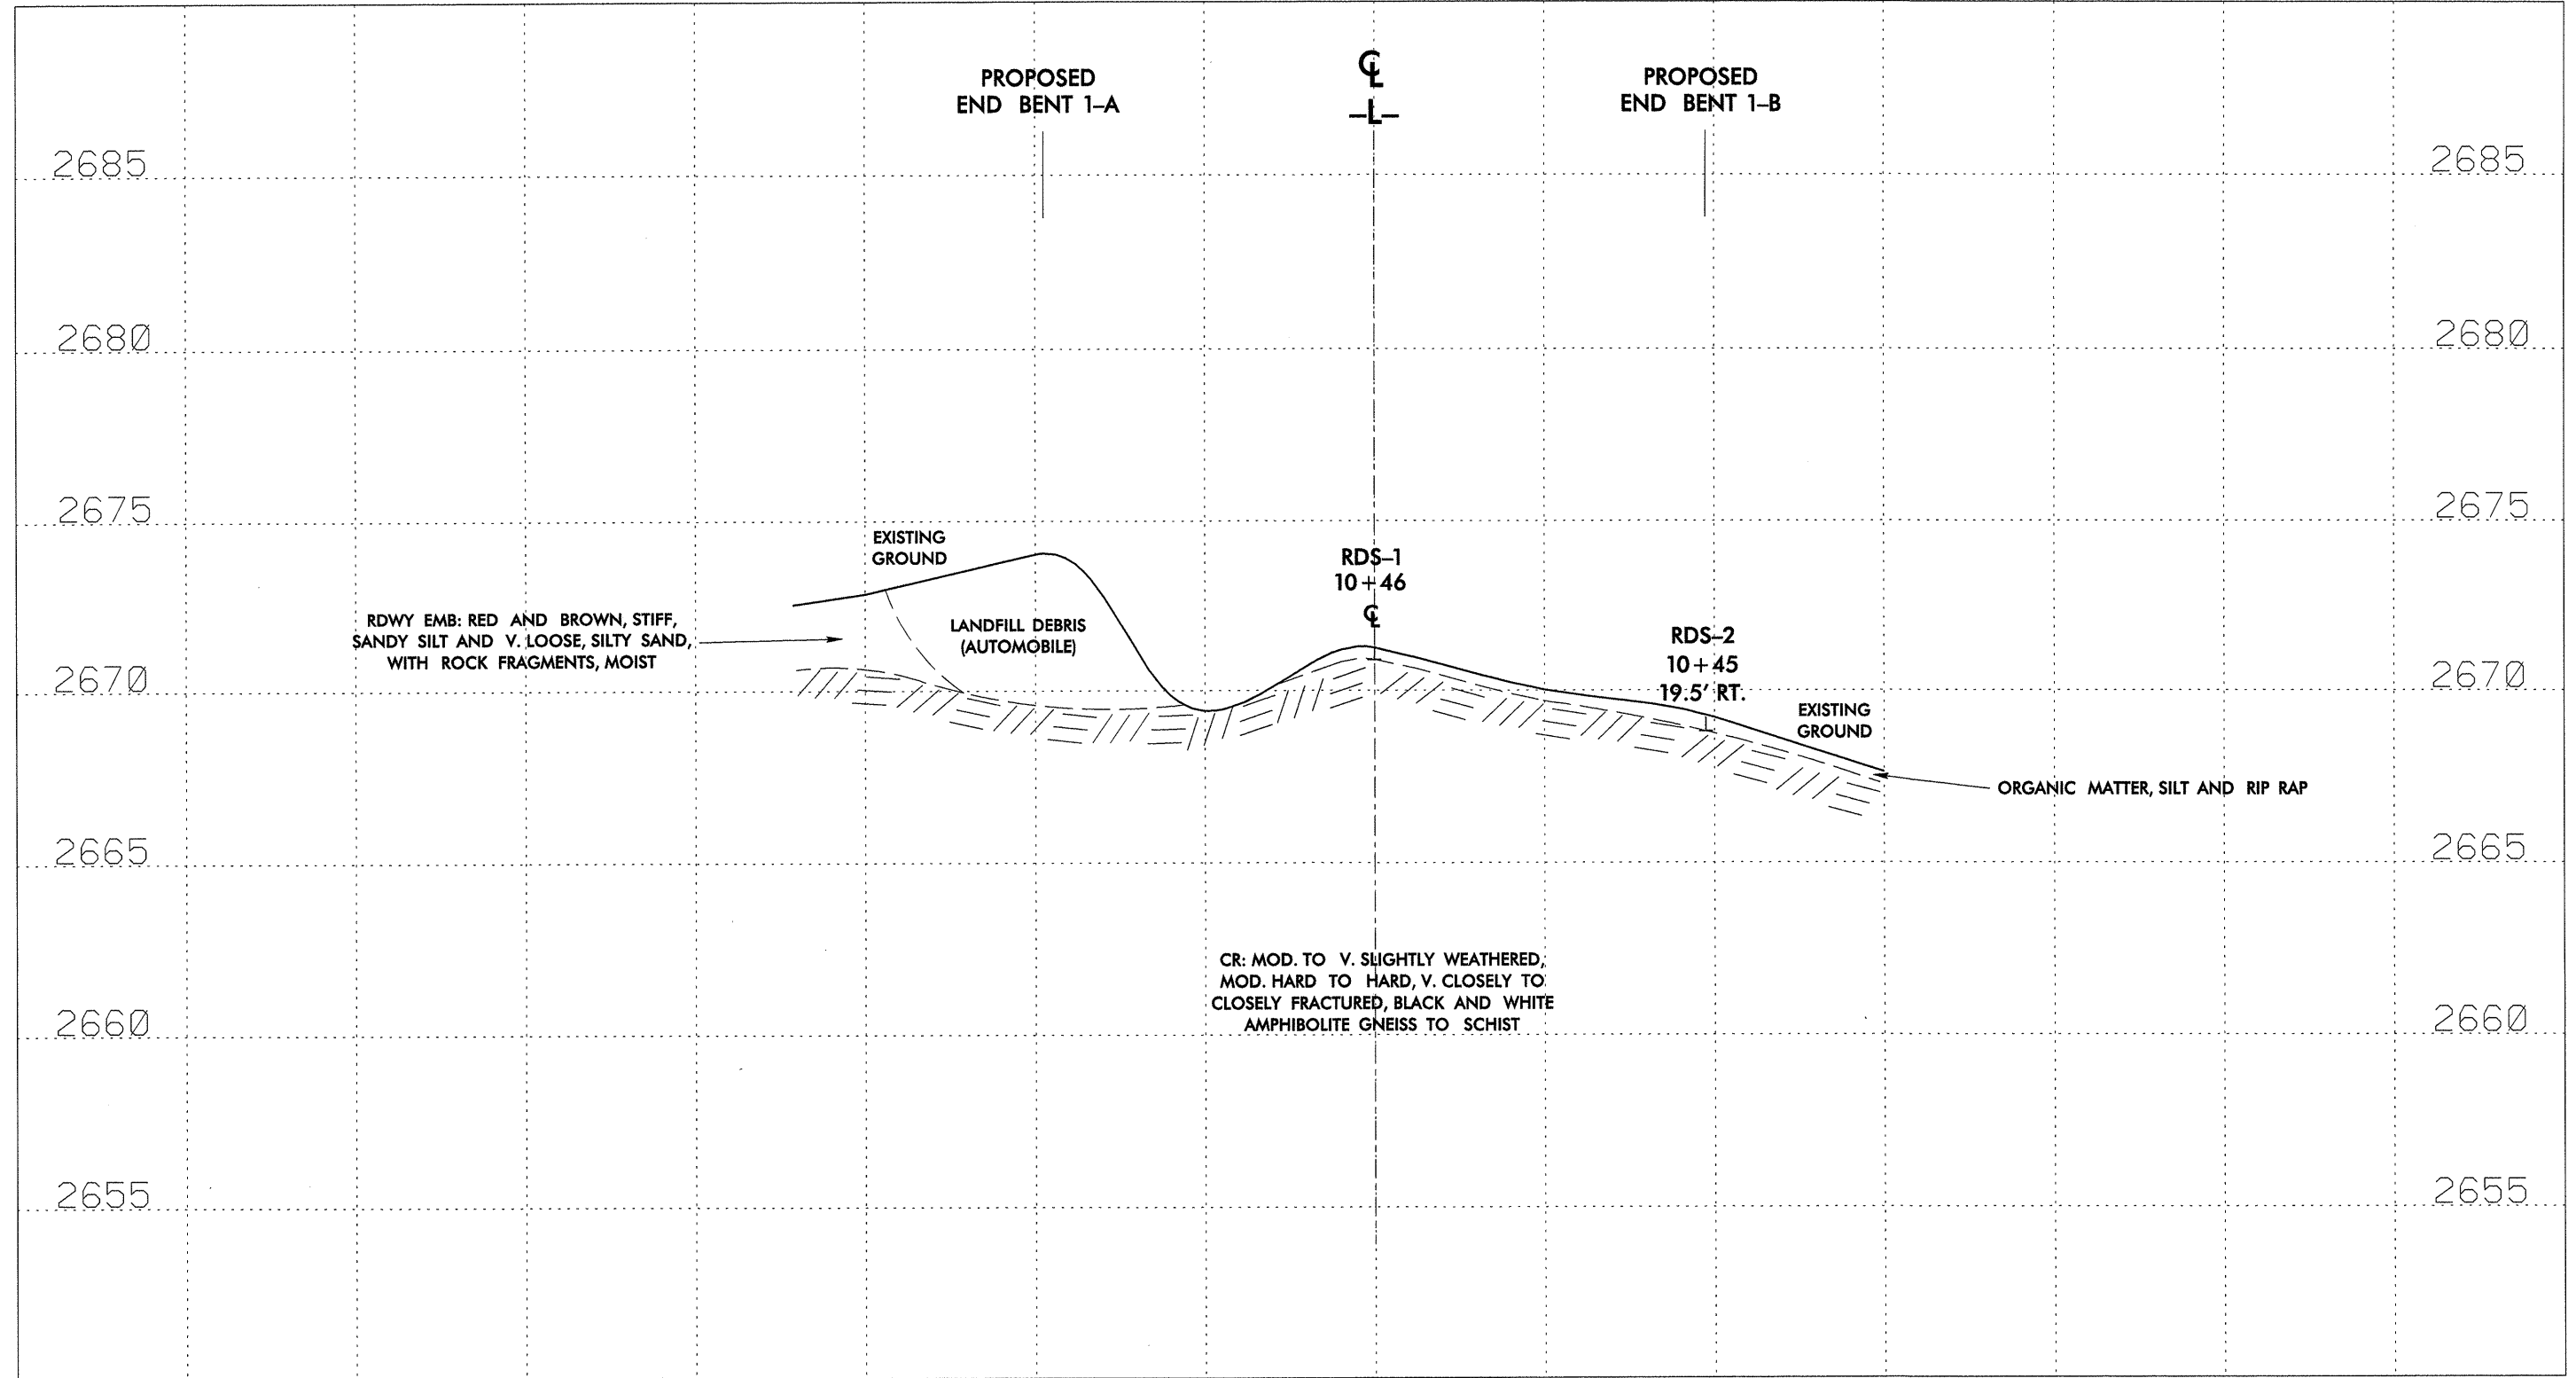

|   |
|---|
| <b>END BENT 1 CROSS SECTION</b>   |
| NCDOT PROJECT #: 8.2711901 (B-3607)<br>ASHE CO., NC<br>BRIDGE #503 ON SR 1674<br>OVER BUFFALO CREEK |
| TIERRA, INC<br>2701 ROWLAND RD<br>RALEIGH, N.C. 27615   |