



PAVEMENT SCHEDULE			
ITEM	DESCRIPTION	ITEM	DESCRIPTION
C1	PROP. APPROX. 2 1/2" ASPHALT CONCRETE SURFACE COURSE, TYPE S9.5A, AT AN AVERAGE RATE OF 140 LBS. PER SQ. YD. IN EACH OF TWO LAYERS	E2	PROP. VAR. DEPTH ASPHALT CONCRETE BASE COURSE, TYPE B25.0B, AT AN AVERAGE RATE OF 114 LBS. PER SQ. YD. PER 1" DEPTH, TO BE PLACED IN LAYERS NOT GREATER THAN 5 1/2" IN DEPTH OR LESS THAN 3" IN DEPTH.
C2	PROP. APPROX. 1 1/4" ASPHALT CONCRETE SURFACE COURSE, TYPE S9.5A, AT AN AVERAGE RATE OF 140 LBS. PER SQ. YD. IN ONE LAYERS	J	PROP. 6" AGGREGATE BASE COURSE
C3	PROP. VAR. DEPTH ASPHALT CONCRETE SURFACE COURSE, TYPE S9.5A, AT AN AVERAGE RATE OF 112 LBS. PER SQ. YD. PER 1" DEPTH, TO BE PLACED IN LAYERS NOT TO EXCEED 1 1/2" IN DEPTH.	T	EARTH MATERIAL
		U	EXISTING PAVEMENT
E1	PROP. APPROX. 5 1/2" ASPHALT CONCRETE BASE COURSE, TYPE B25.0B, AT AN AVERAGE RATE OF 627 LBS. PER SQ. YD.	W1	WEDGING

NOTE: All Pavement Edge Slopes Are To Be 1:1.

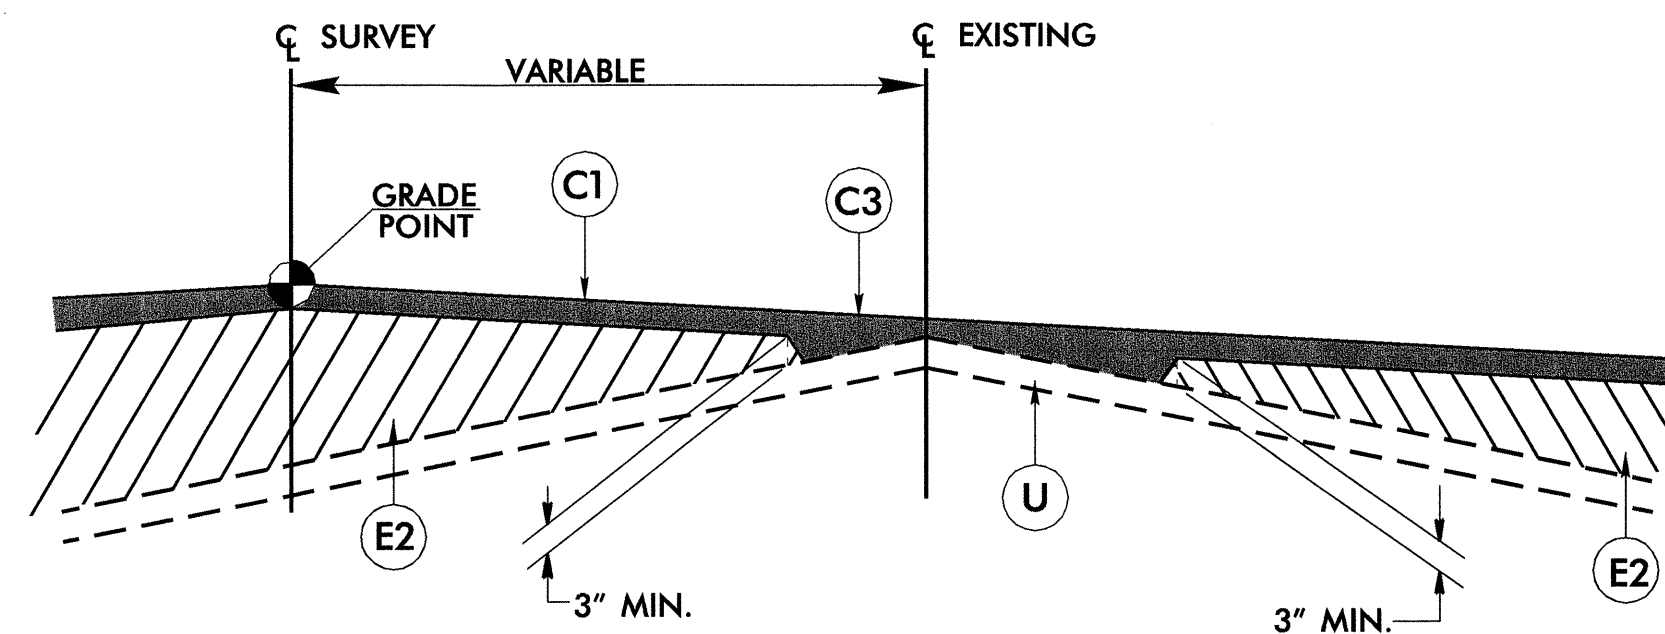


Detail Showing Method Of Wedging

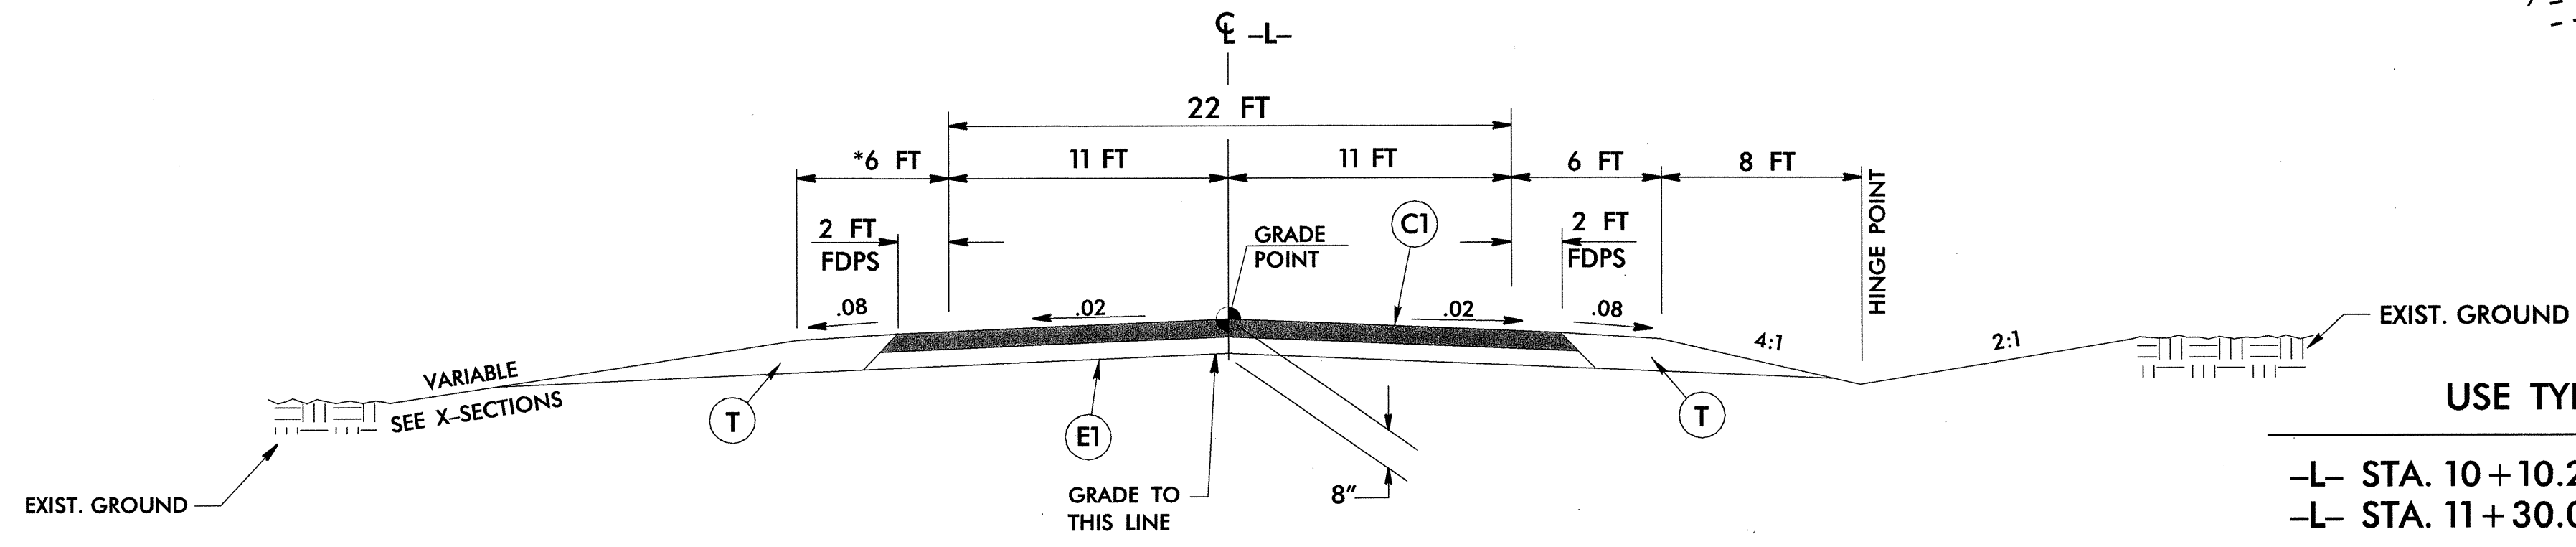

TYPICAL SECTION NO. 1

USE TYPICAL SECTION No. 1


-L- STA. 10+10.28 TO 10+45.00 (Begin Bridge)
-L- STA. 11+30.00 (End Bridge) TO 12+16.97

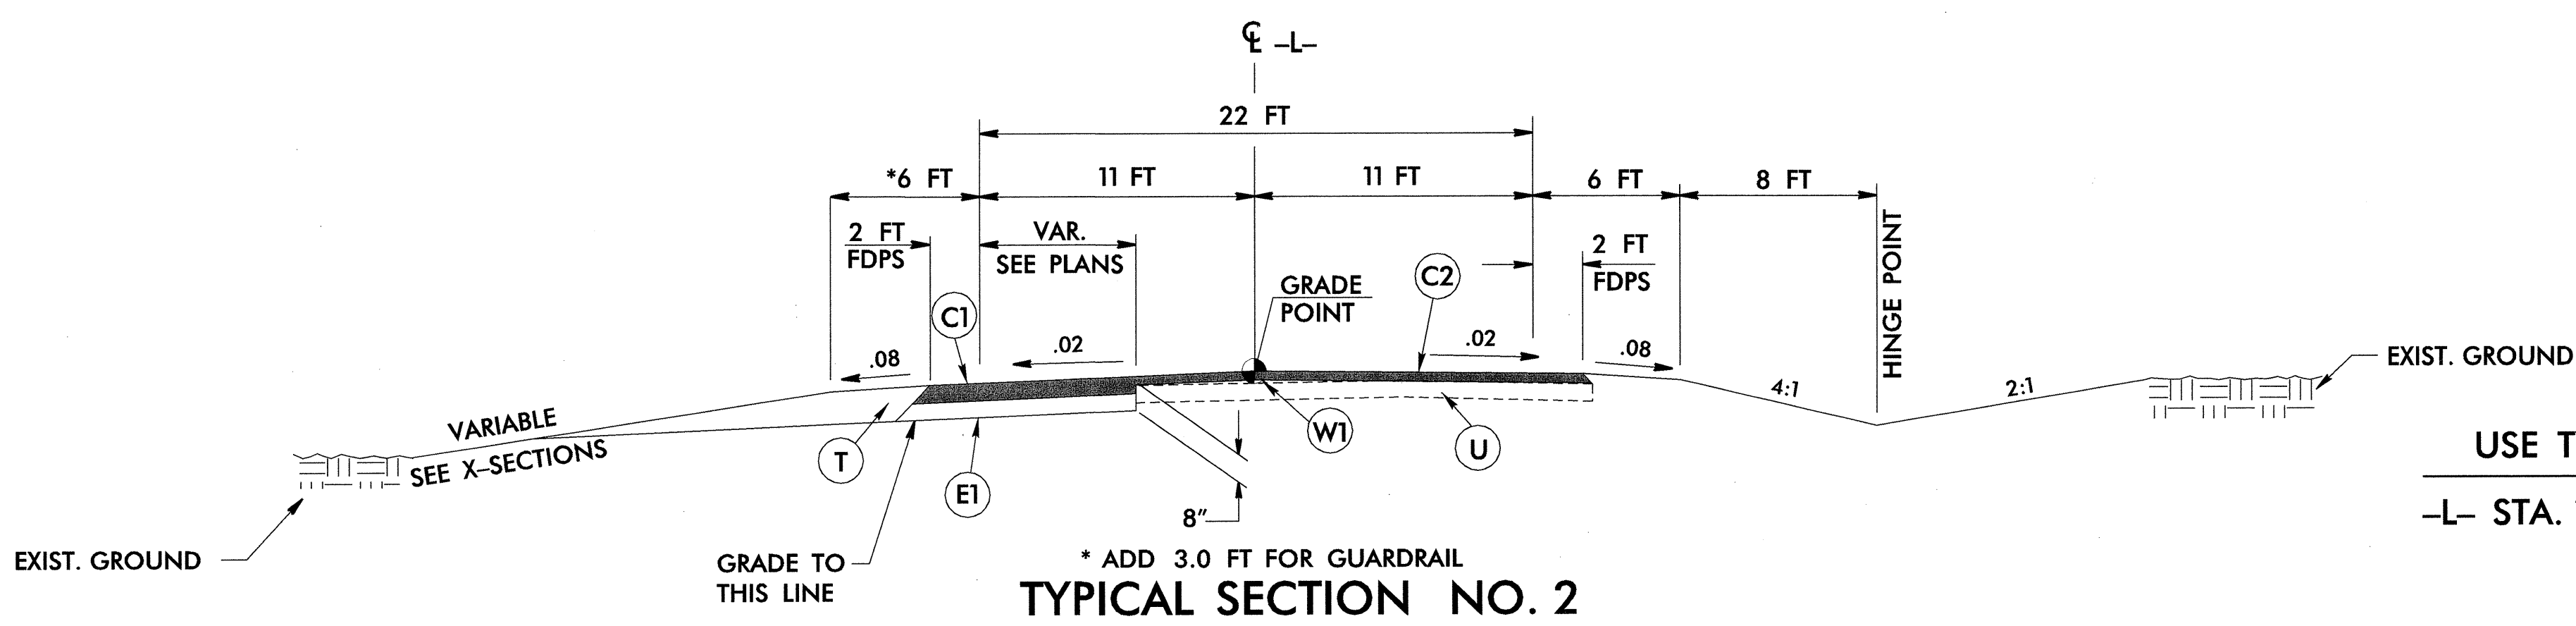

TYPICAL SECTION NO. 2

USE TYPICAL SECTION No. 2

-L- STA. 12+16.97 TO 15+82.14

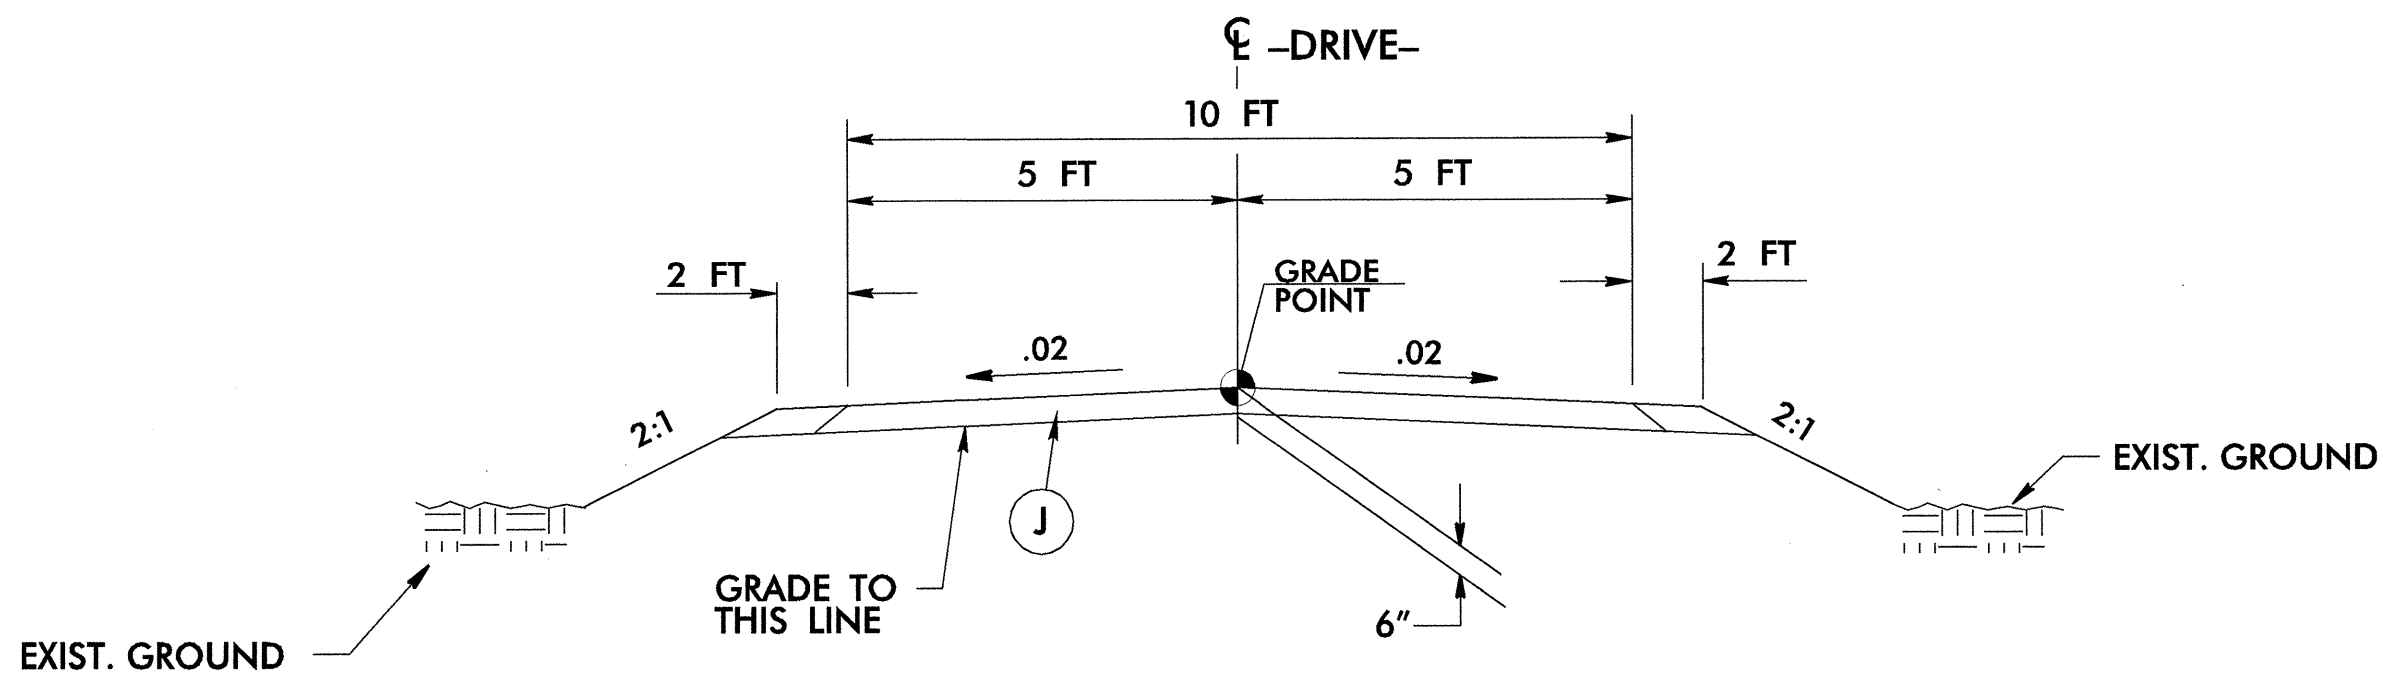


TYPICAL SECTION NO. 3

USE TYPICAL SECTION No. 3

-DRIVE- STA. 10+11.00 TO 10+86.75

NOTE: SHOULDER NOT TRENCHED PER DIVISION

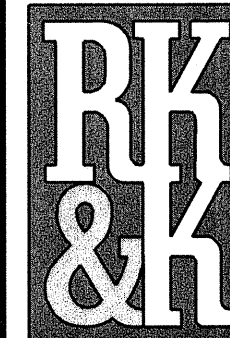

PLANS PREPARED BY :
RUMMEL • KLEPPER & KAHL, LLP
consulting engineers
 5800 FARINGDON PLACE • SUITE 105
 RALEIGH, NORTH CAROLINA 27609-3960
FOR
DIVISION OF HIGHWAYS

09\23\03\442456
 r:\roadway\proj\b3607_rdy_tjpd.dgn
 6/2/99