


STATE OF
NORTH CAROLINA
DEPT. OF TRANSPORTATION
DIVISION OF HIGHWAYS
RALEIGH, N.C.

ENGLISH STANDARD DRAWING FOR
DRUMS

SHEET 1 OF 1
1130D01

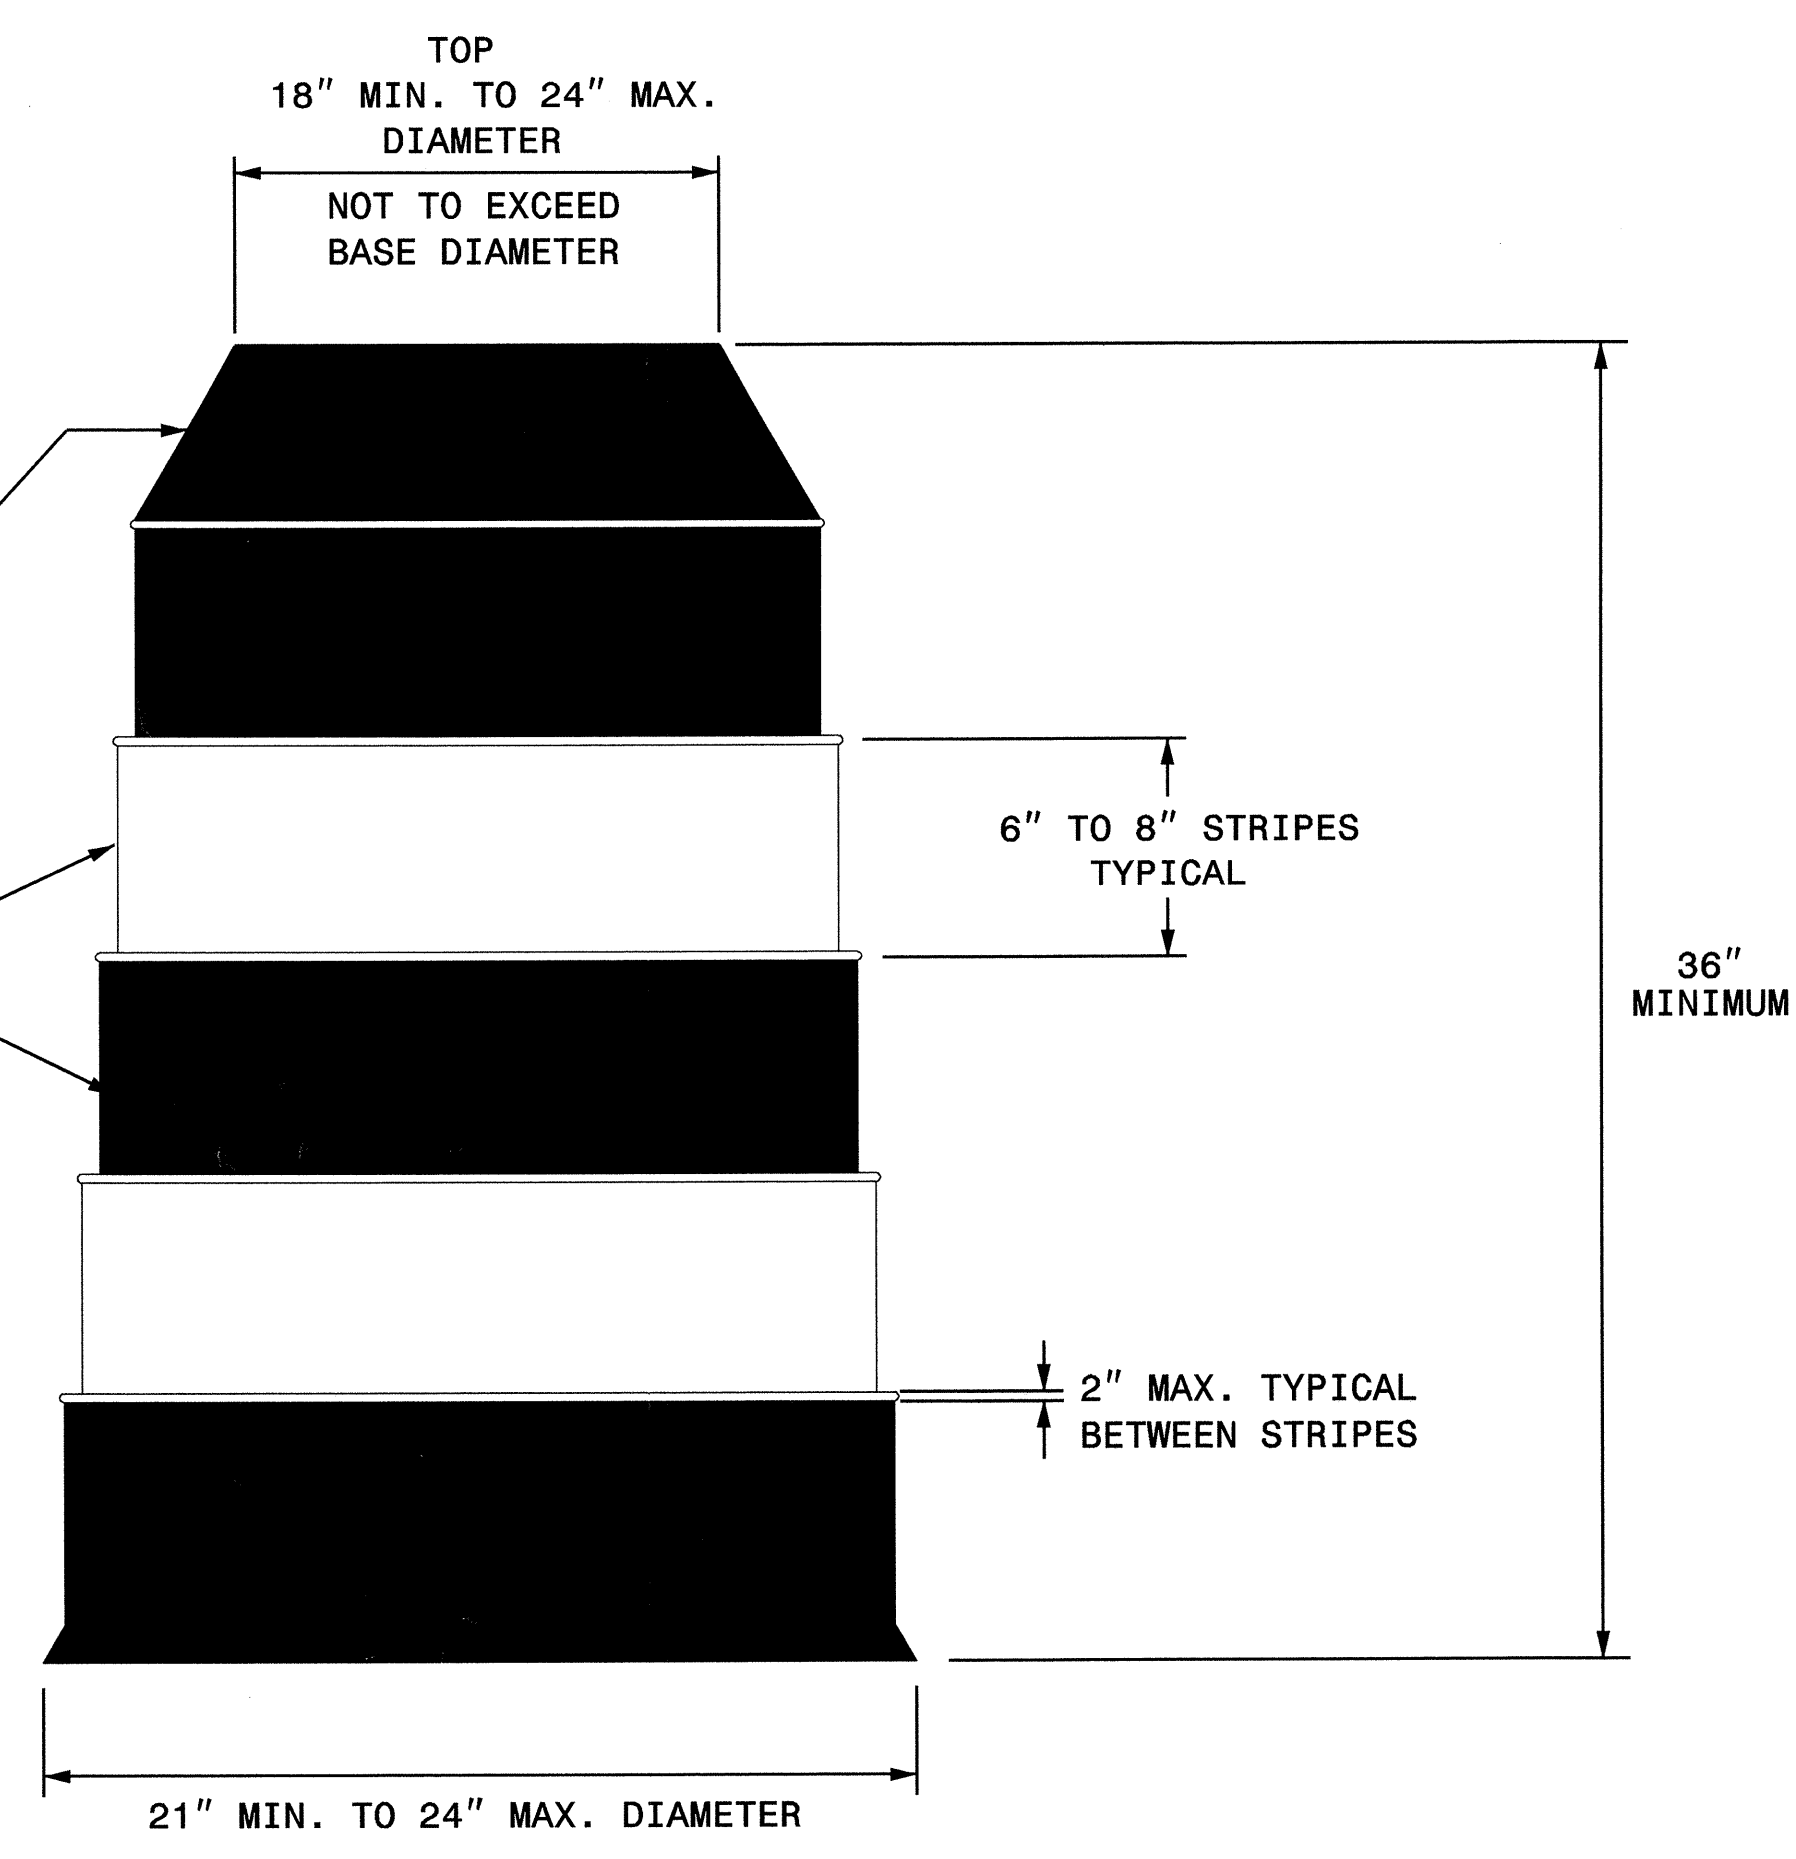

ORANGE, OR FLUORESCENT RED-ORANGE
ULTRA VIOLET STABILIZED
IMPACT RESISTANT PLASTIC

CIRCUMFERENTIAL
ALTERNATE WHITE & ORANGE
RETROREFLECTIVE STRIPES,
3 ORANGE & 2 WHITE MINIMUM
COVERING ENTIRE OUTSIDE

TOP
18" MIN. TO 24" MAX.
DIAMETER
NOT TO EXCEED
BASE DIAMETER

6" TO 8" STRIPES
TYPICAL

36"
MINIMUM

2" MAX. TYPICAL
BETWEEN STRIPES

21" MIN. TO 24" MAX. DIAMETER

STATE OF
NORTH CAROLINA
DEPT. OF TRANSPORTATION
DIVISION OF HIGHWAYS
RALEIGH, N.C.

ENGLISH STANDARD DRAWING FOR
DRUMS

SHEET 1 OF 1
1130D01

GENERAL NOTES

- BALLASTING SHALL BE ACHIEVED BY THE SAND BAG, TIRE-SIDEWALL BALLAST, OR PREFORMED WEIGHTED BASE BALLASTING METHODS. DO NOT PLACE BALLAST ON TOP OF THE DRUM, NOR AS TO PRESENT A HAZARD WHEN STRUCK.
- IF NECESSARY PLACE THE NAME OF THE AGENCY, CONTRACTOR, OR SUPPLIER ON NON-RETROREFLECTIVE DRUM SURFACES. SHOW THE LETTERS AND NUMBERS USING A NON-RETROREFLECTIVE COLOR AND NOT OVER 2" IN HEIGHT.

SEAL <i>B. Keith Skinner</i> 10/8/03	REPLACEMENT DETAIL FOR RSD DRAWING 1130.01	
	SCALE: NONE	REVISIONS
	DATE: 8/03	
	DWG. BY: MMM	
DESIGN BY: MMM		
REVIEWED BY: MMM		
	 DIVISION OF HIGHWAYS TRANSPORTATION ENGINEER CONTROL	CADD FILE TCP05.DGN