



PLAN APPROACH SLAB @ END BENT 1

TOP AND BOTTOM "A" BARS SPACED RADIALLY ALONG C-L-

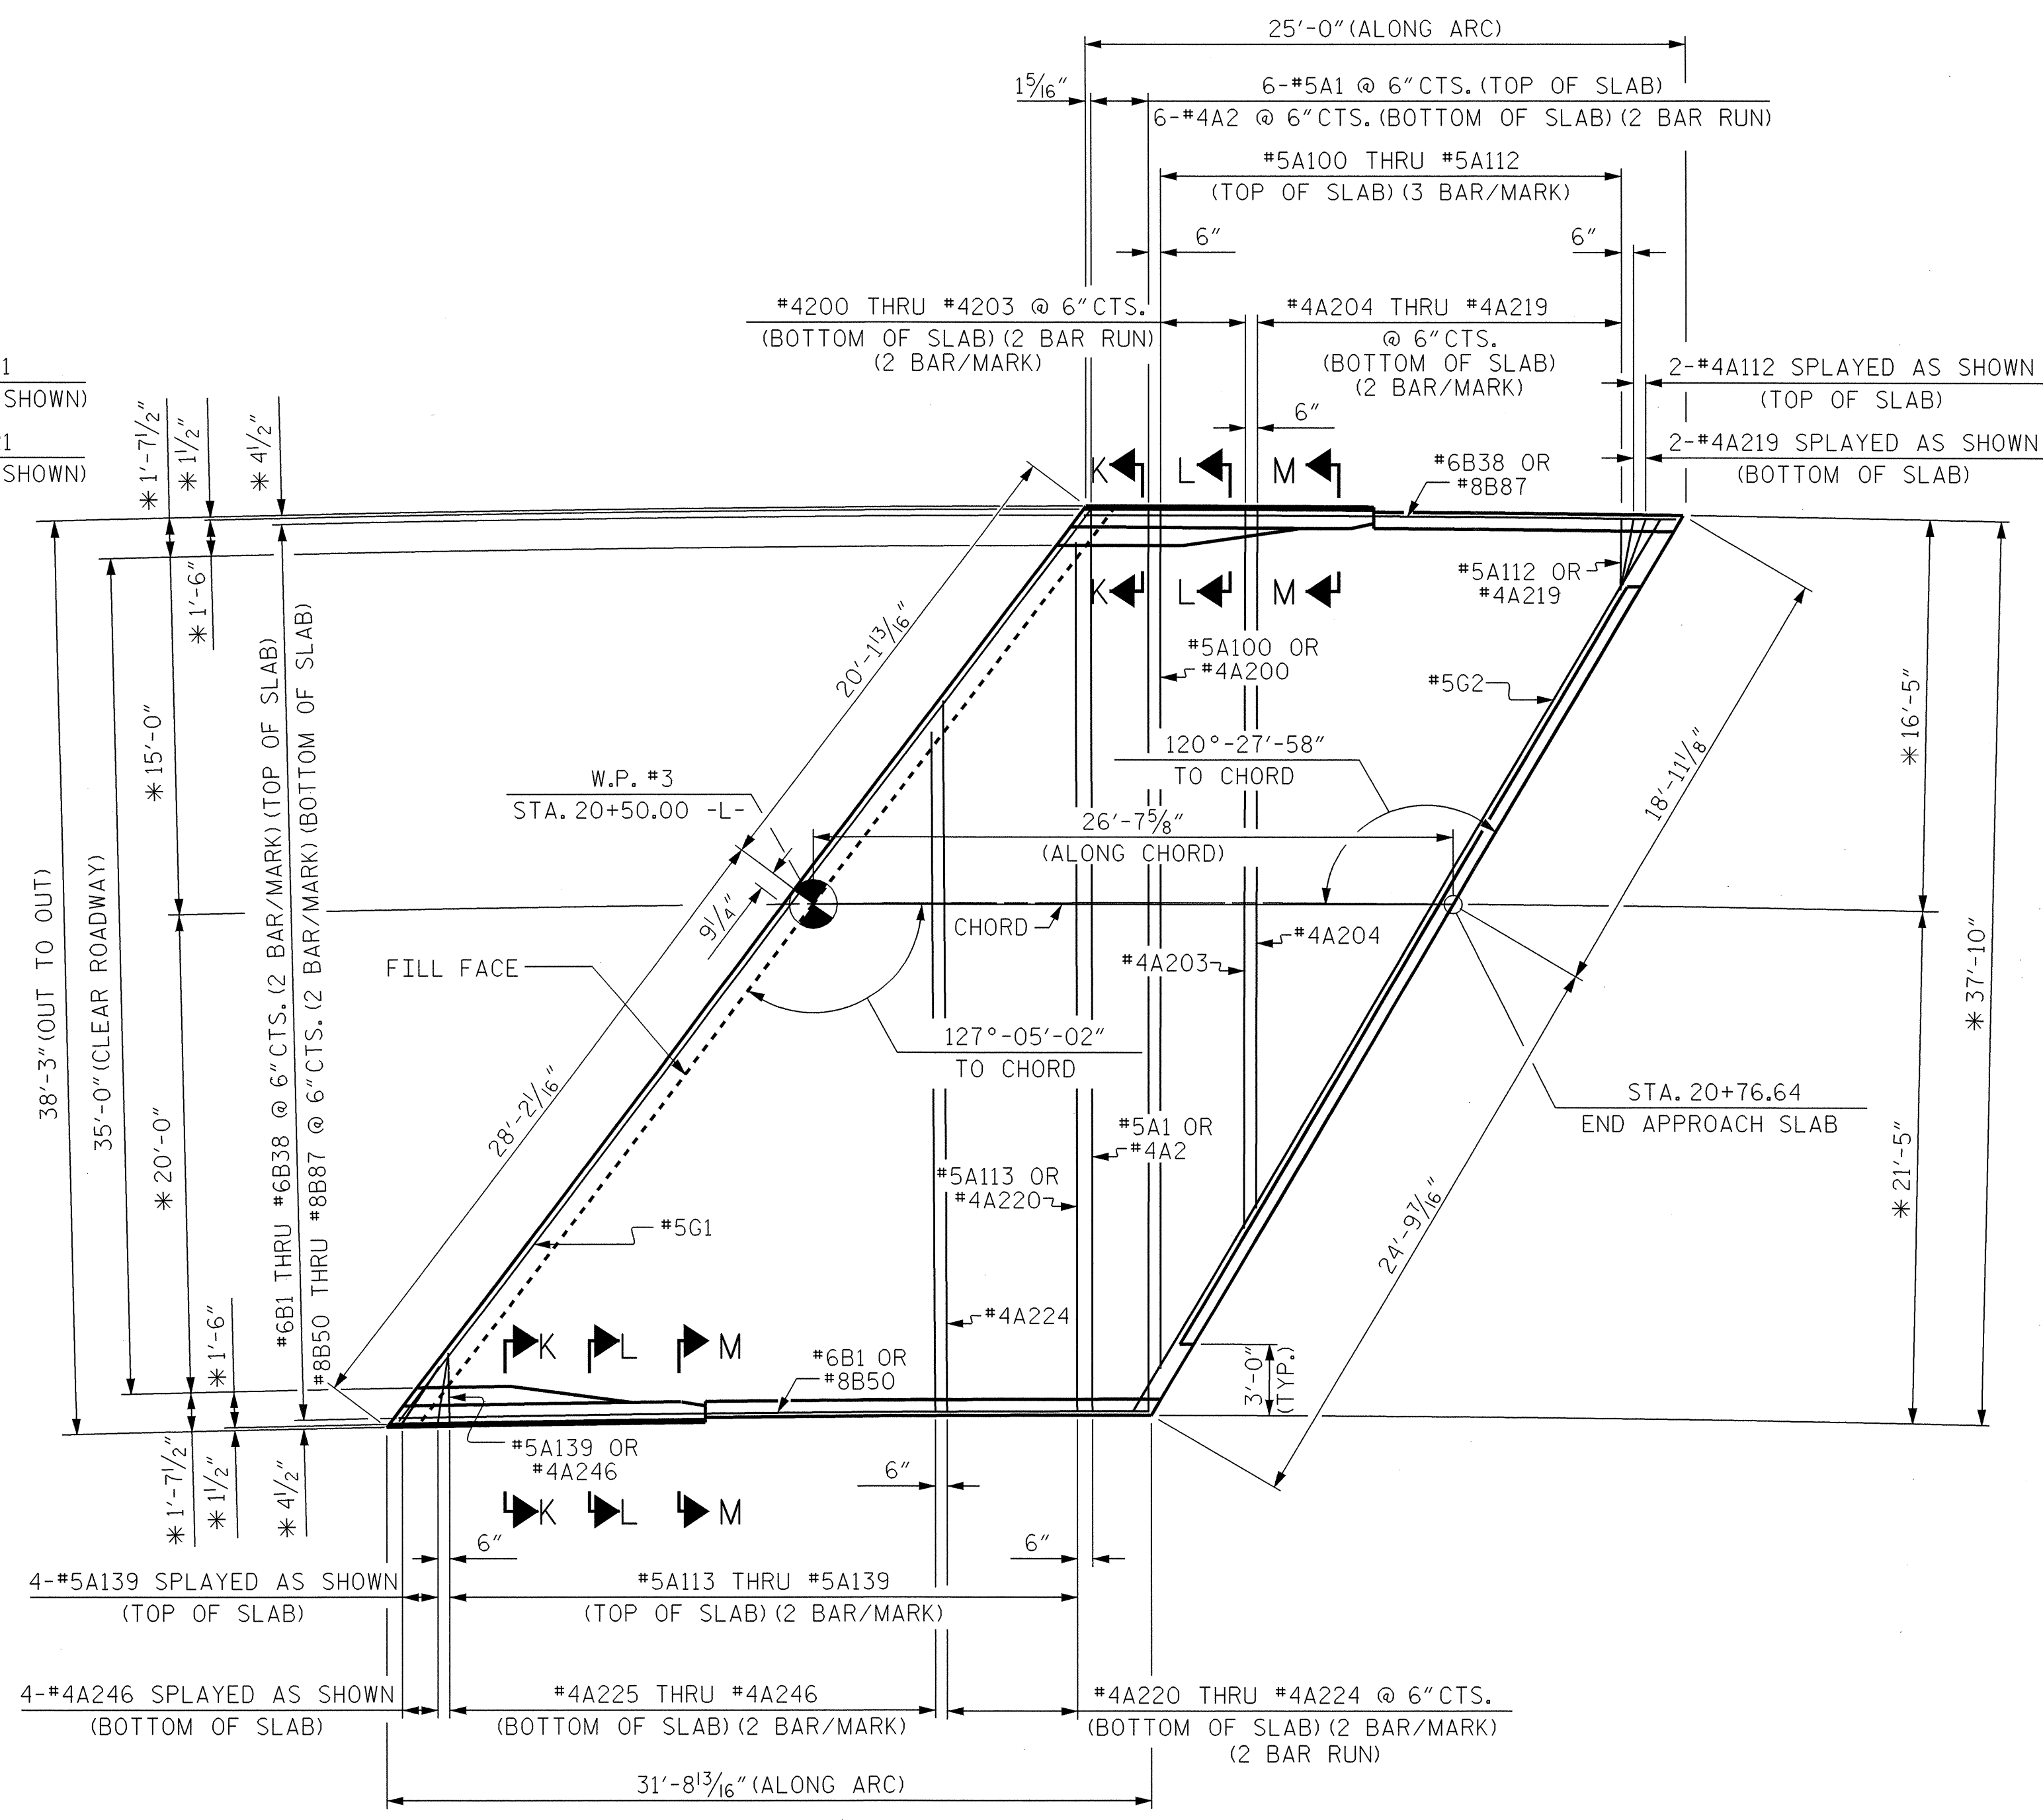

PLAN APPROACH SLAB @ END BENT 2

TOP AND BOTTOM "A" BARS SPACED RADIALLY ALONG C-L-

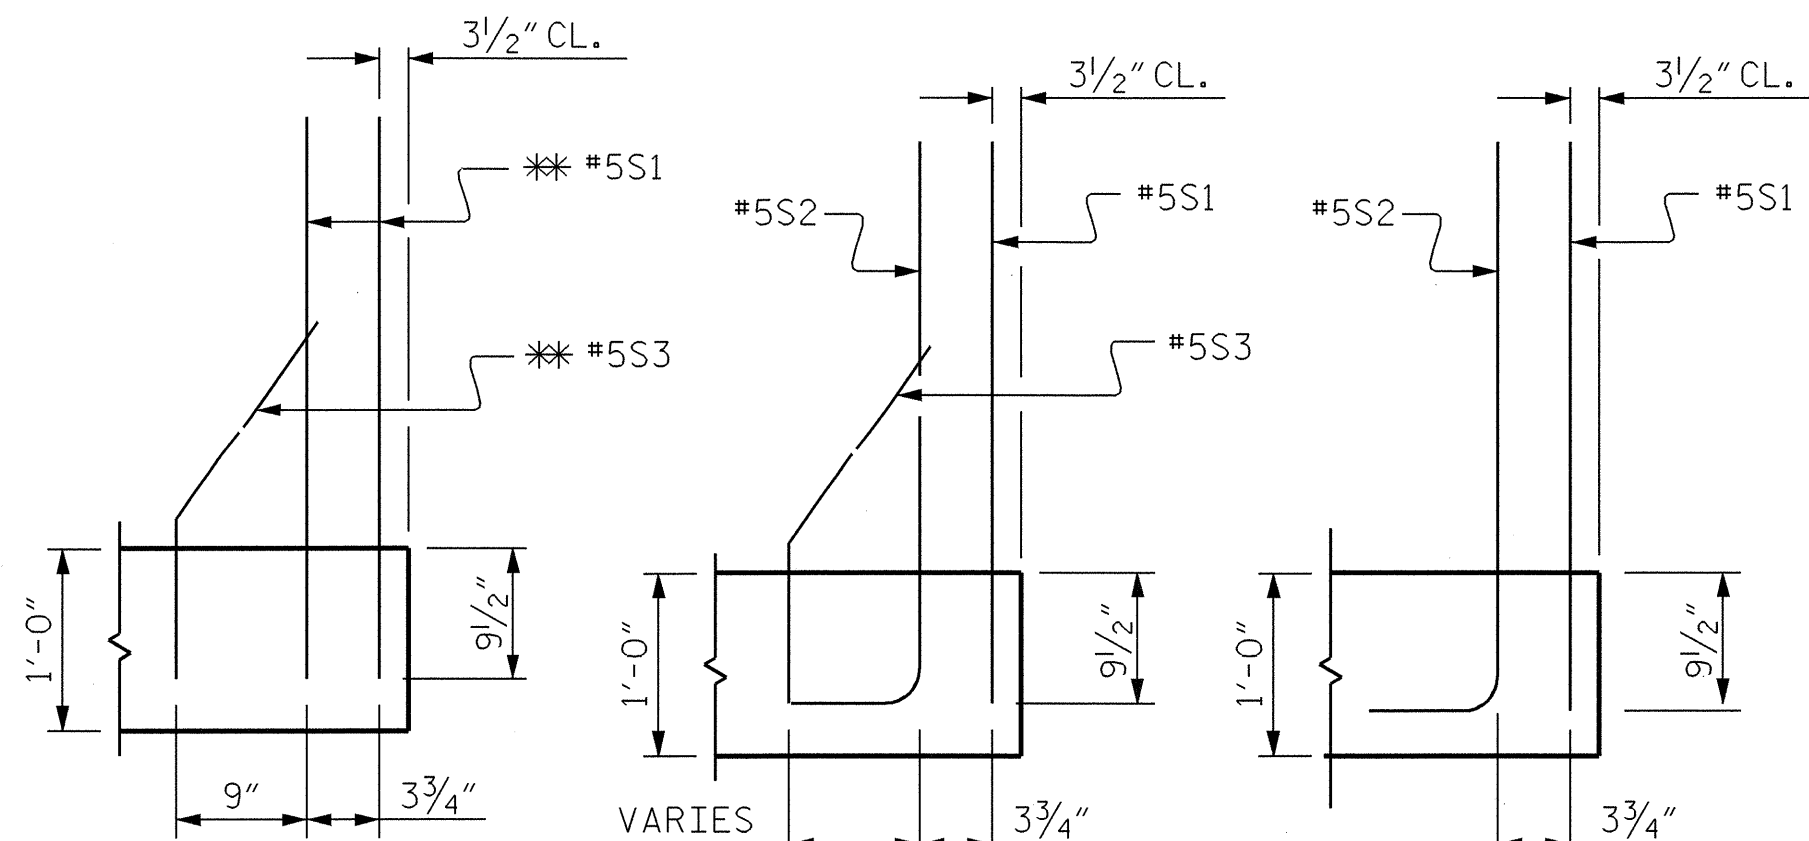


SECTION K-K


SECTION L-L

SECTION M-M

* ADHESIVELY ANCHORED

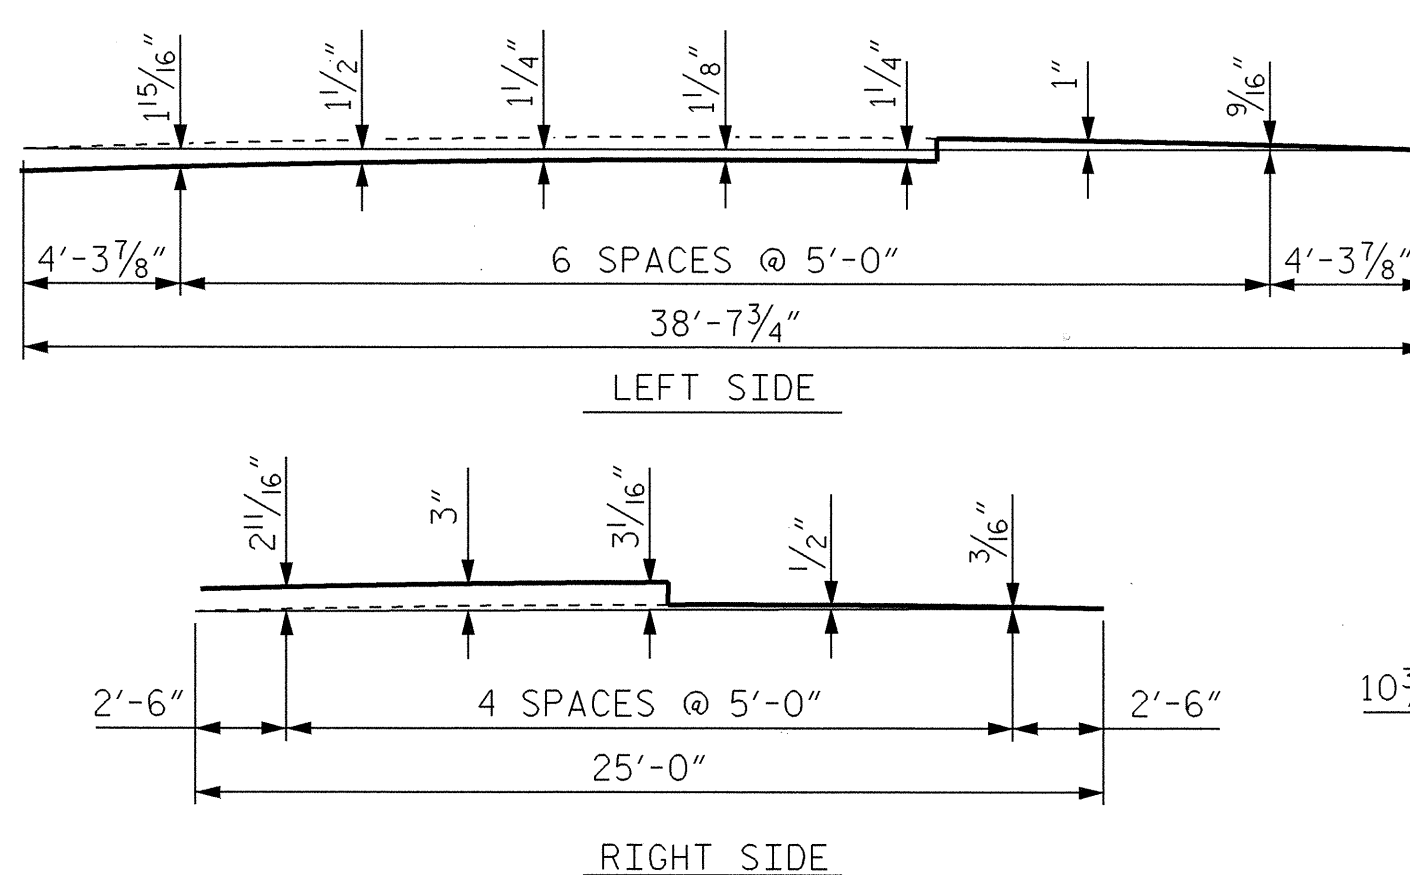

ARC OFFSETS FOR APPROACH SLAB @ END BENT 1

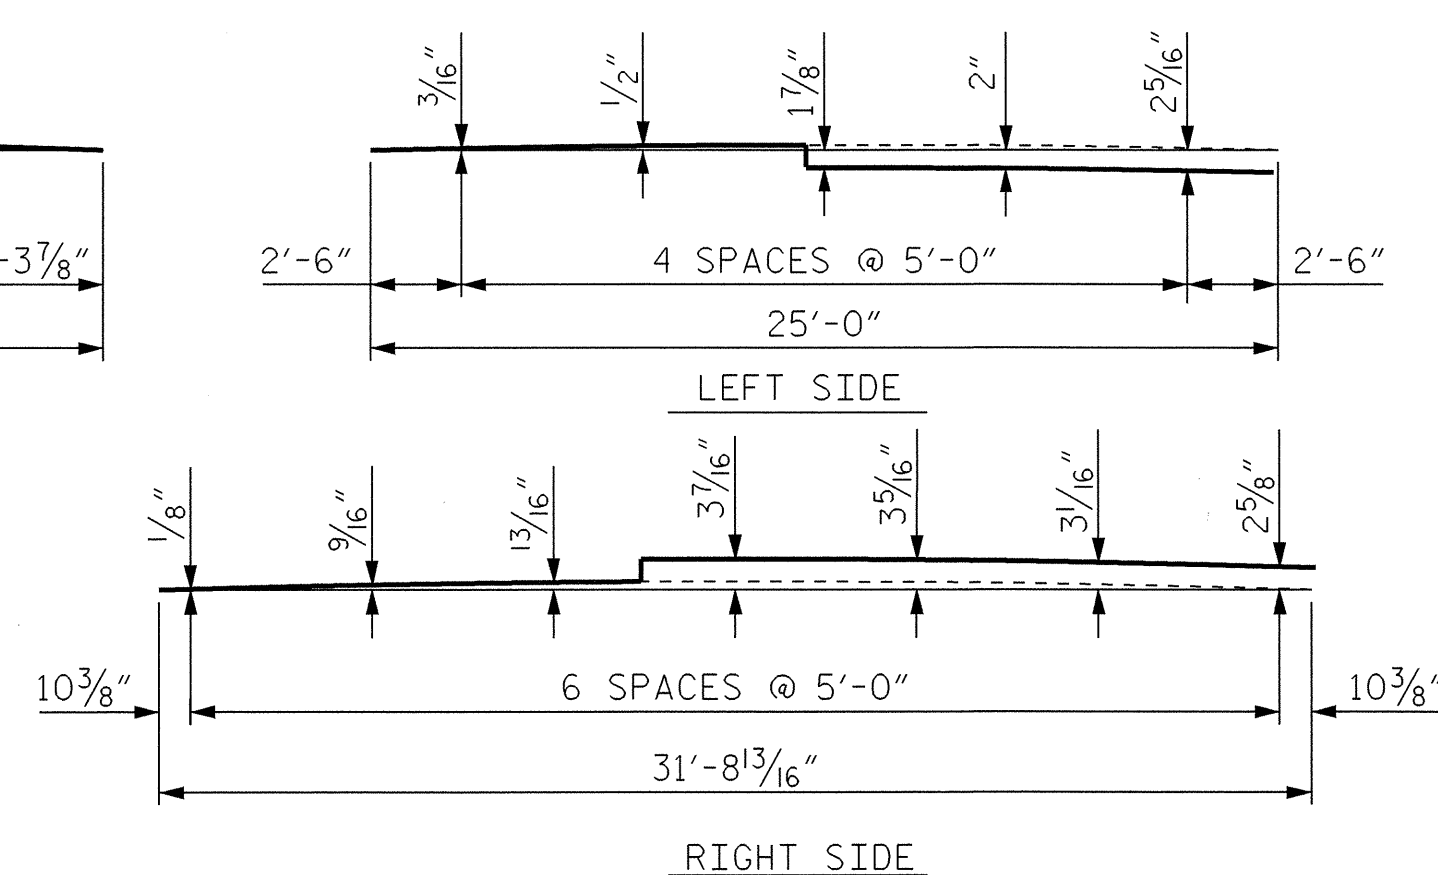


ARC OFFSETS FOR APPROACH SLAB @ END BENT 2

PROJECT NO. B-3310
 BUNCOMBE COUNTY
 STATION: 19+80.00-L-

SHEET 1 OF 5

STATE OF NORTH CAROLINA
 DEPARTMENT OF TRANSPORTATION
 RALEIGH

BRIDGE APPROACH
 SLAB FOR FLEXIBLE
 PAVEMENT
 WITH BARRIER RAIL

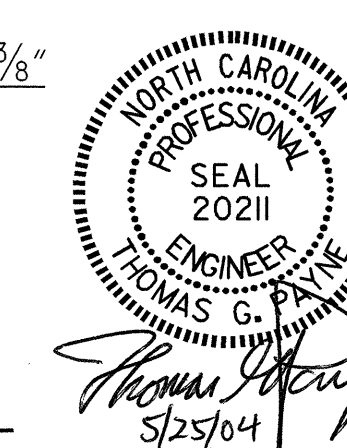

DRAWN BY: S.H. SOCKWELL DATE: 4/14/04
 CHECKED BY: K.D. LAYNE DATE: 4/15/04

20-MAY-2004 17:00
 W:\Squad\B3310\Final\B-3310_sd_AS_01.dgn
 Klayne

REVISIONS				SHEET NO.	
NO.	BY:	DATE:	NO.	BY:	DATE:
1			3		
2			4		

TOTAL SHEETS: 32