



GIRDER LAYOUT

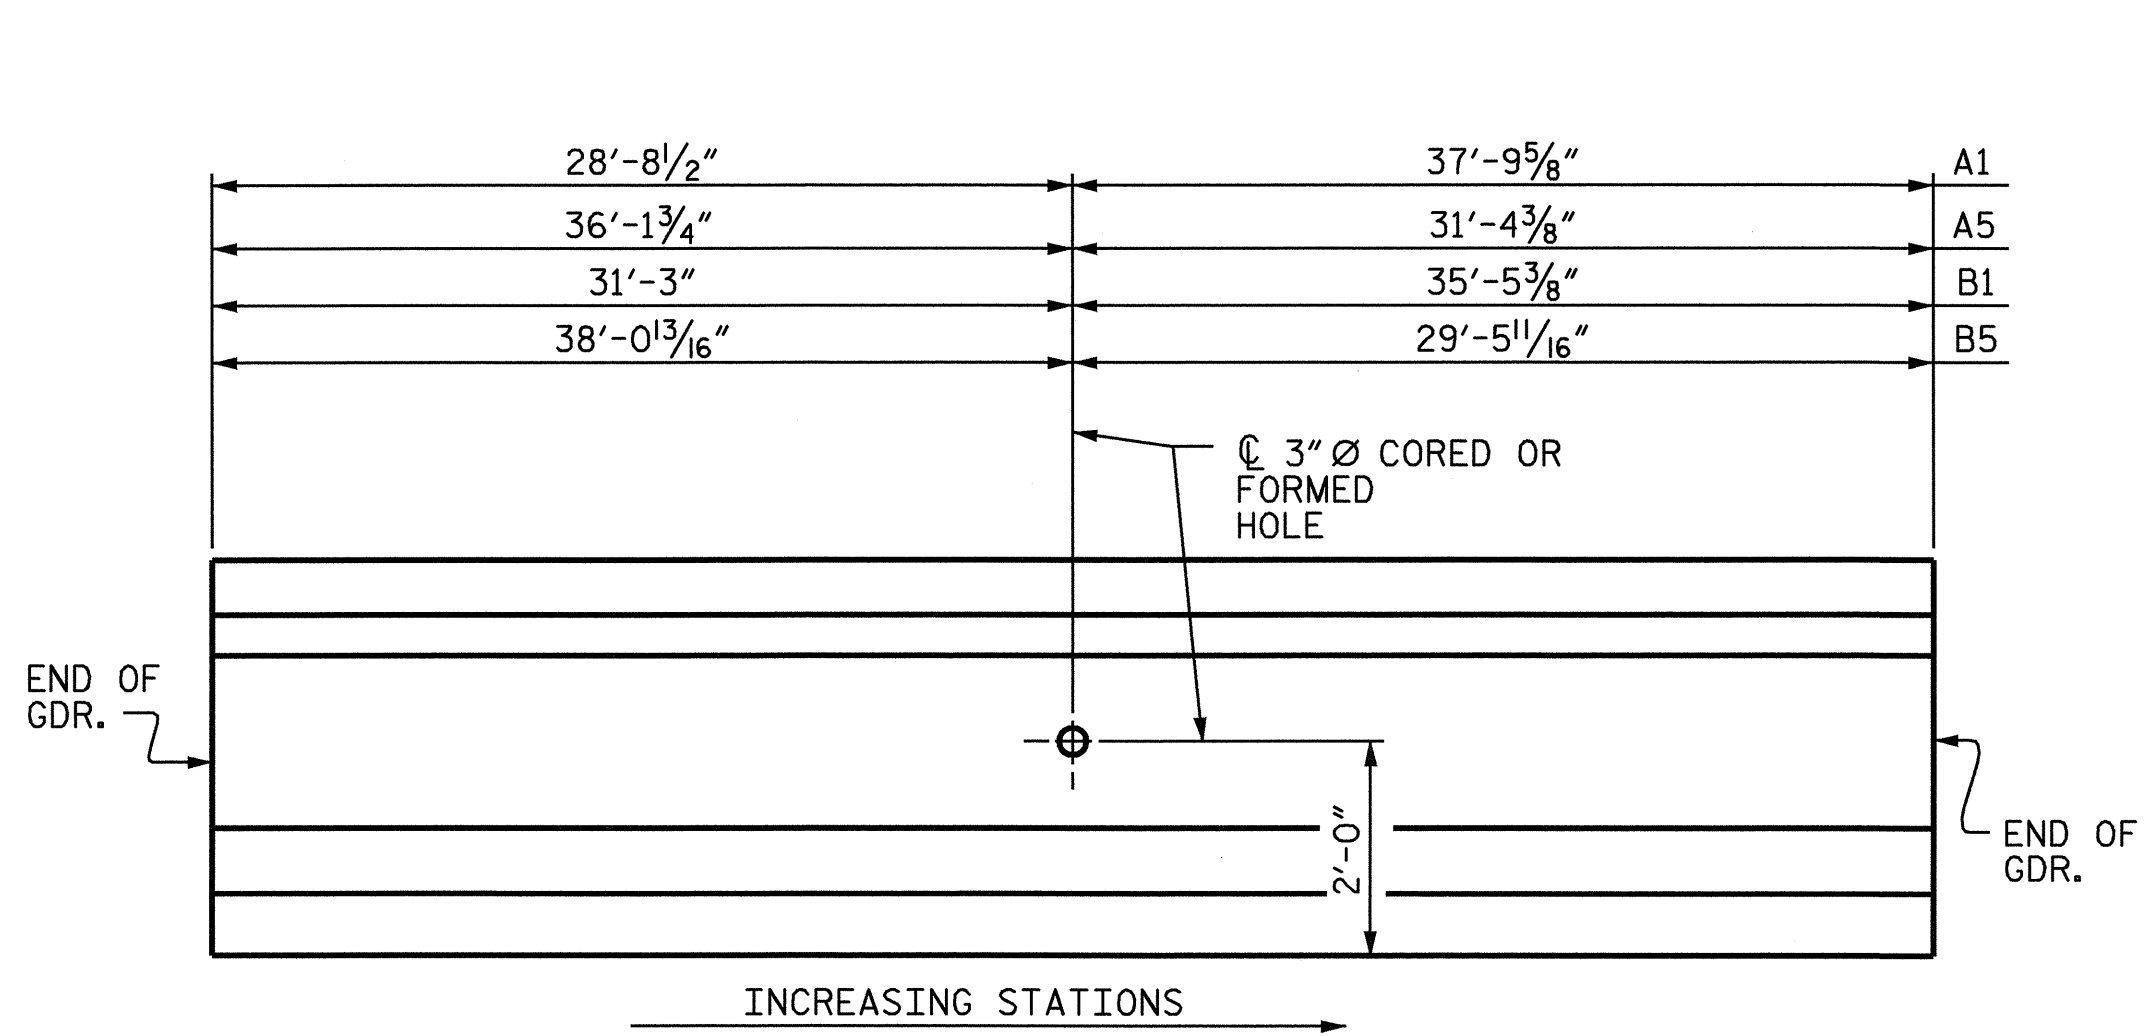

ELEVATION OF EXTERIOR GIRDERS
 SHOWING LOCATION OF 3" Ø CORED OR FORMED HOLE

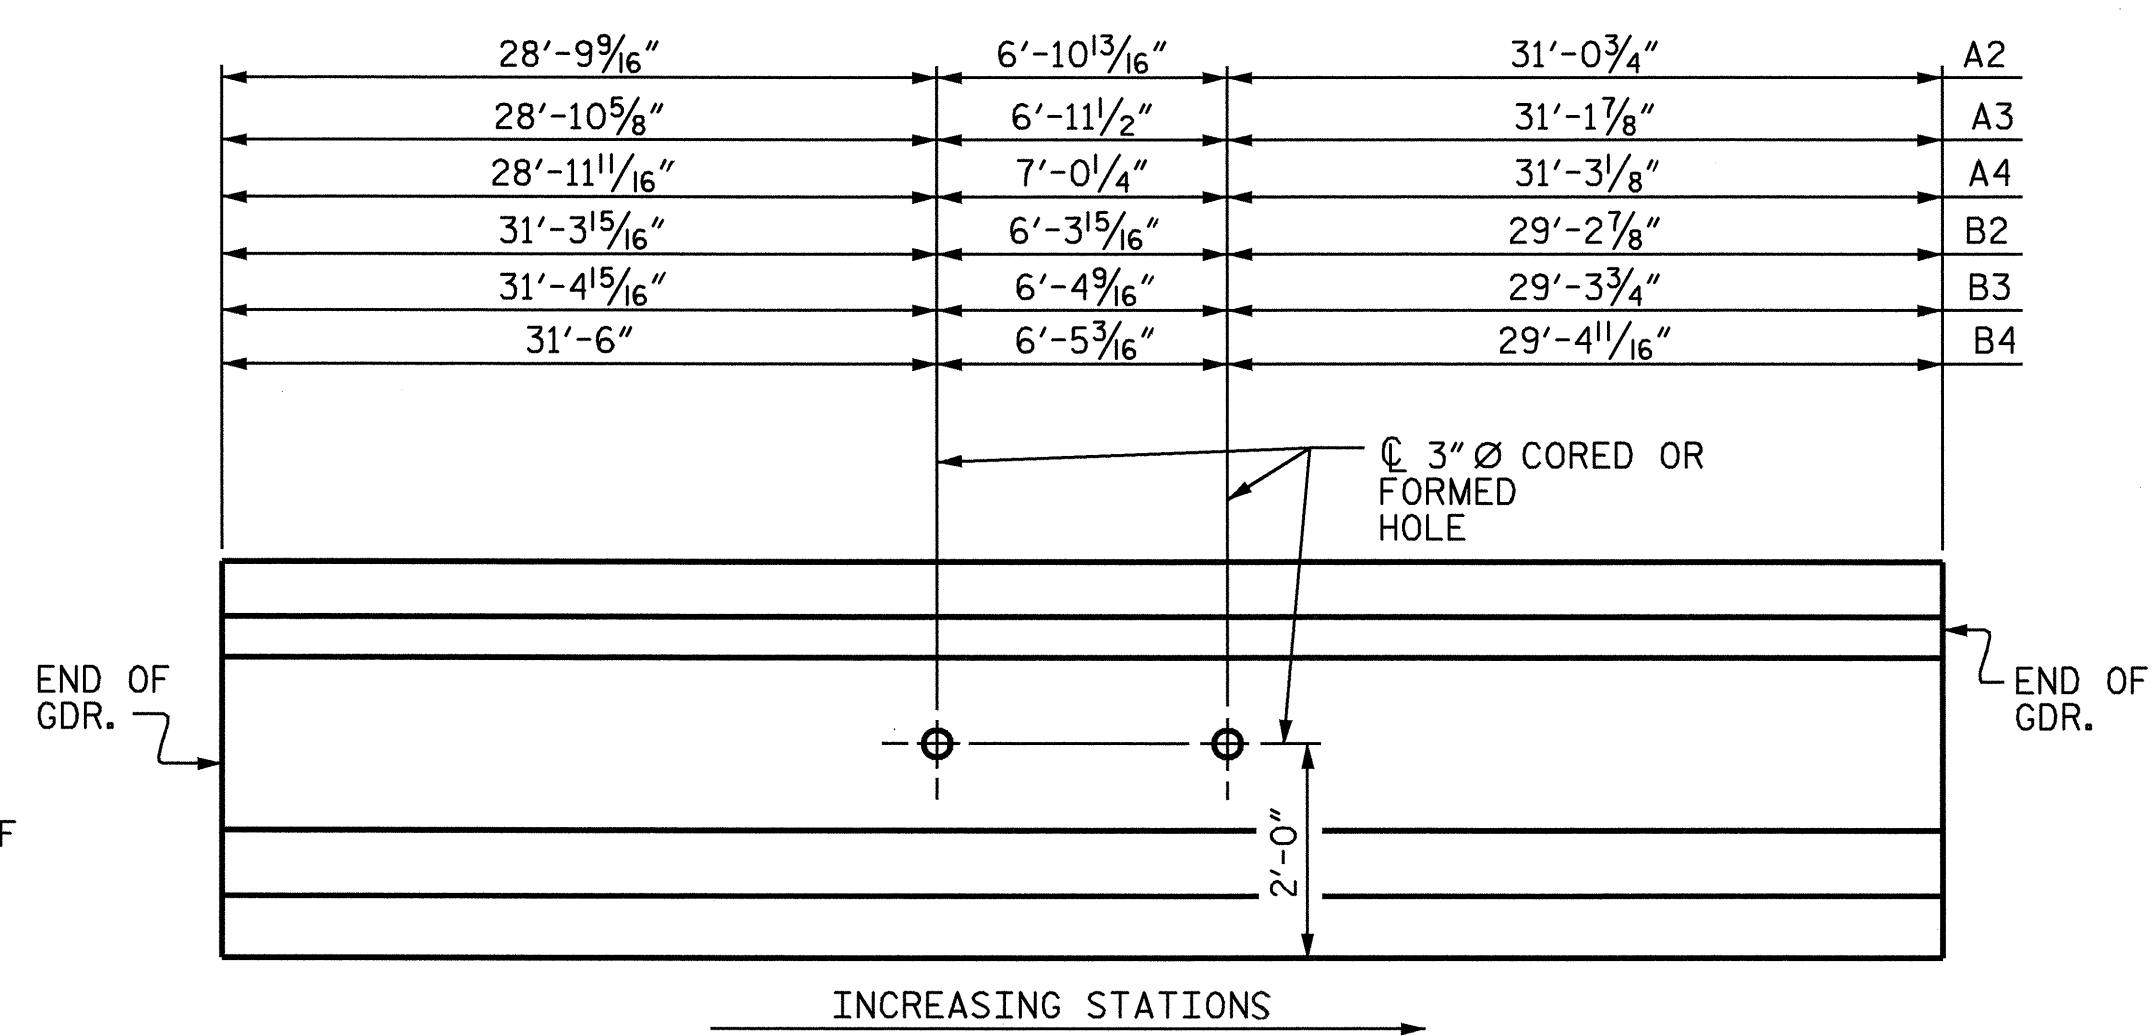

ELEVATION OF INTERIOR GIRDERS
 SHOWING LOCATION OF 3" Ø CORED OR FORMED HOLE

PROJECT NO. B-3310
BUNCOMBE COUNTY
 STATION: 19+80.00 -L-



STATE OF NORTH CAROLINA DEPARTMENT OF TRANSPORTATION RALEIGH					
SUPERSTRUCTURE GIRDER LAYOUT					
REVISIONS					
NO.	BY:	DATE:	NO.	BY:	DATE:
1			3		
2			4		
SHEET NO.					S-9
TOTAL SHEETS					32

DRAWN BY : A.R.CHESSON DATE : 7-03
 CHECKED BY : S.H.SOCKWELL DATE : 11-03