








8/23/99

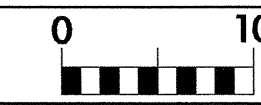

PROJ. REFERENCE NO.
B-3310

SHEET NO.
X-14

150 140 130 120 110 100 90 80 70 60 50 40 30 20 10 0 10 20 30 40 50 60 70 80 90 100 110 120 130 140 150

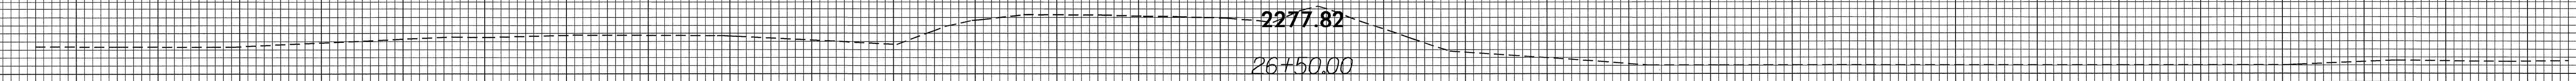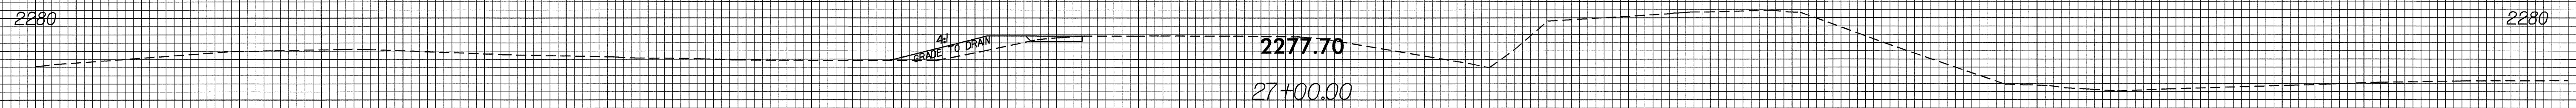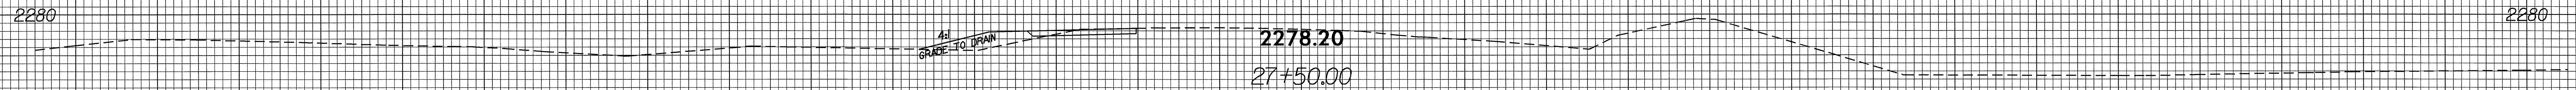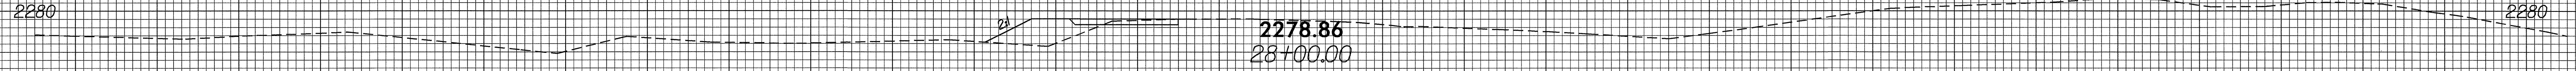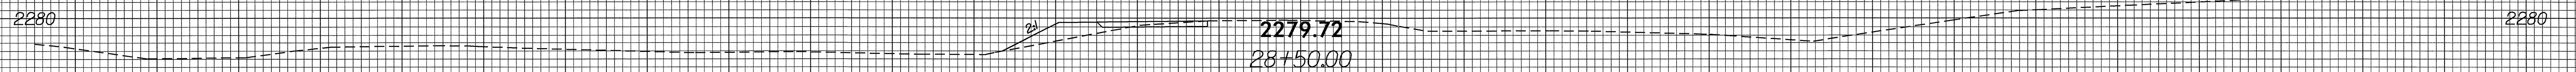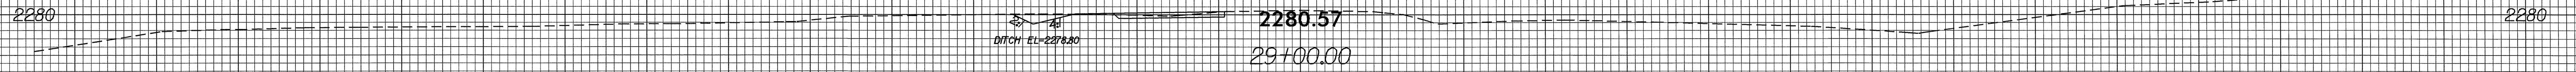

-L- (TEMPORARY DETOUR)

150 140 130 120 110 100 90 80 70 60 50 40 30 20 10 0 10 20 30 40 50 60 70 80 90 100 110 120 130 140 150

07-MAY-2004 10:07
R:\Roadway\XSC\B3310\RDY_DET.L.XPL.dgn
ACWest AT R0193405