



INTERIOR WALL EXTERIOR WALL  
CULVERT SECTION NORMAL TO ROADWAY

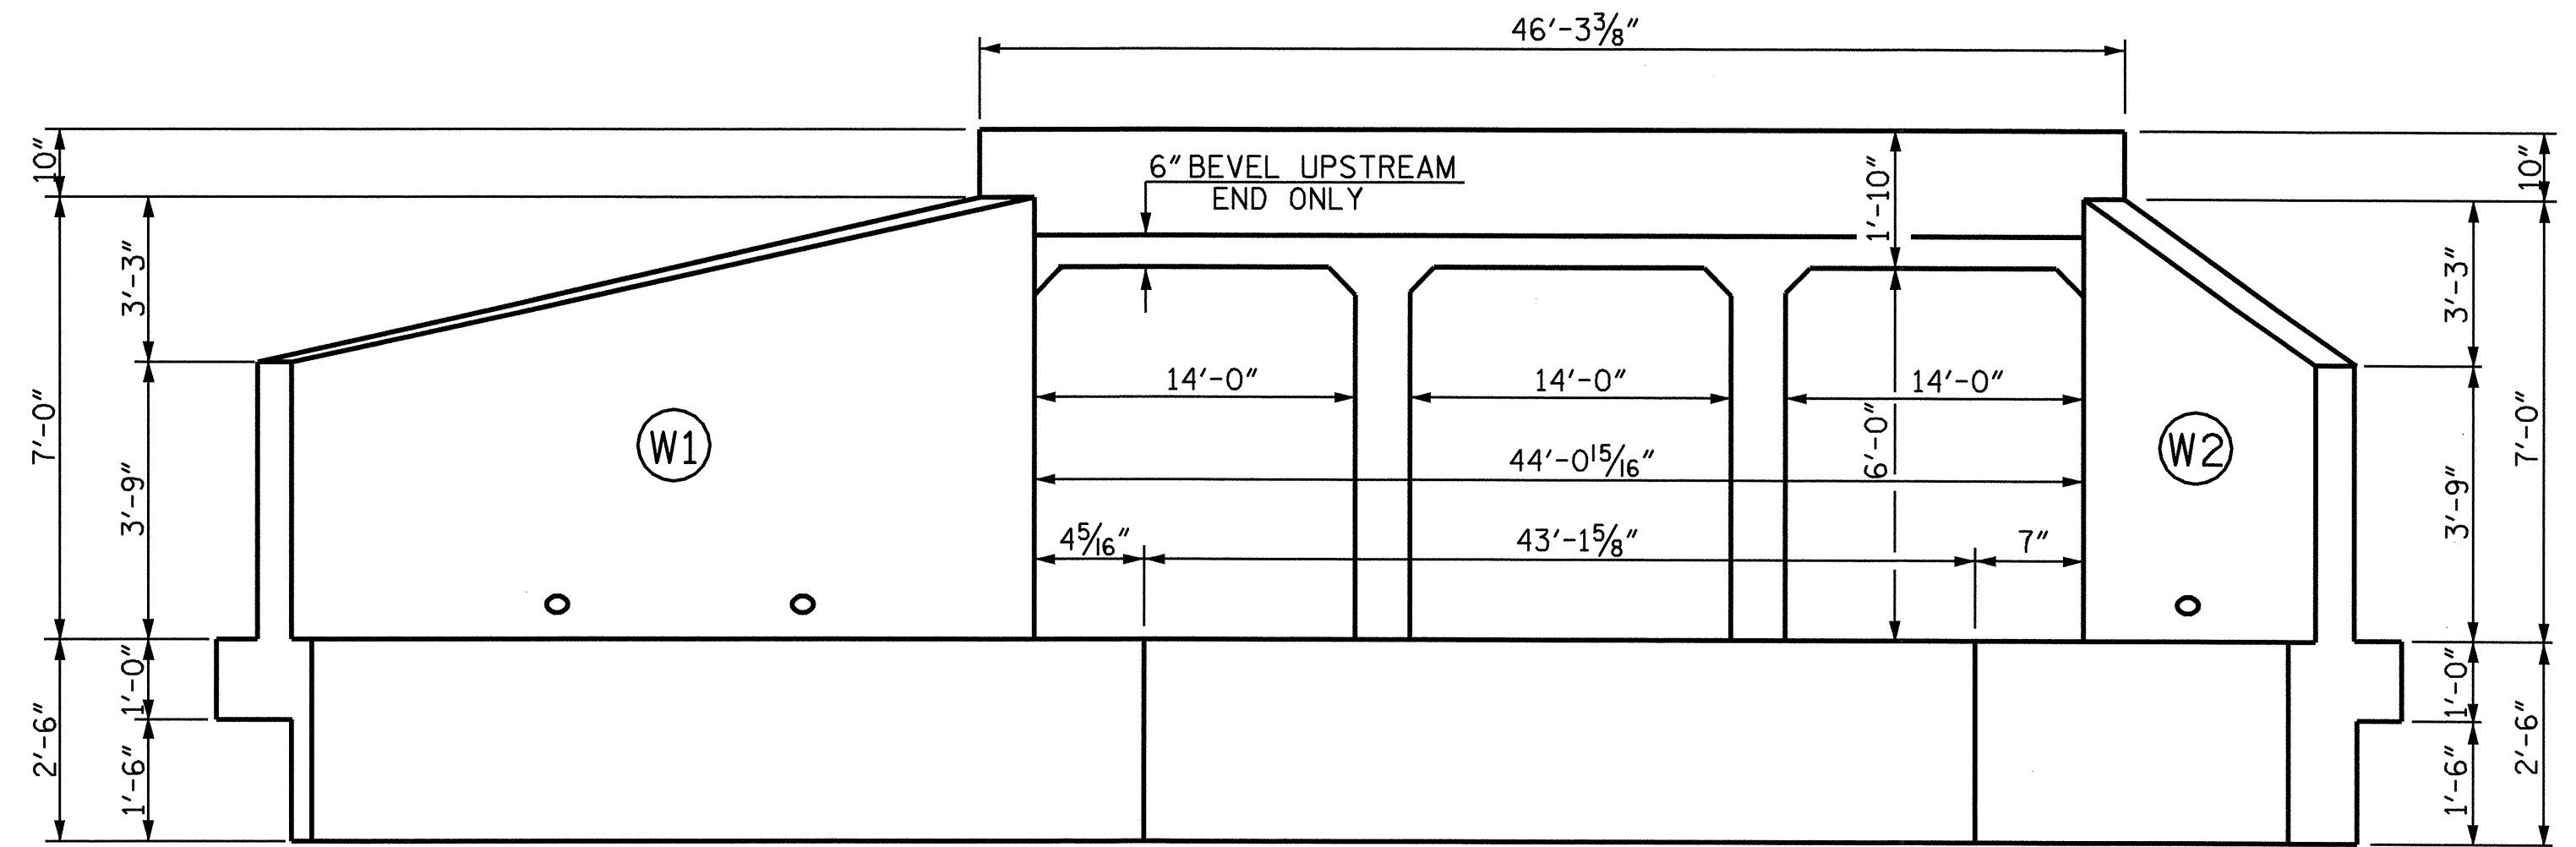

END ELEVATION NORMAL TO SKEW

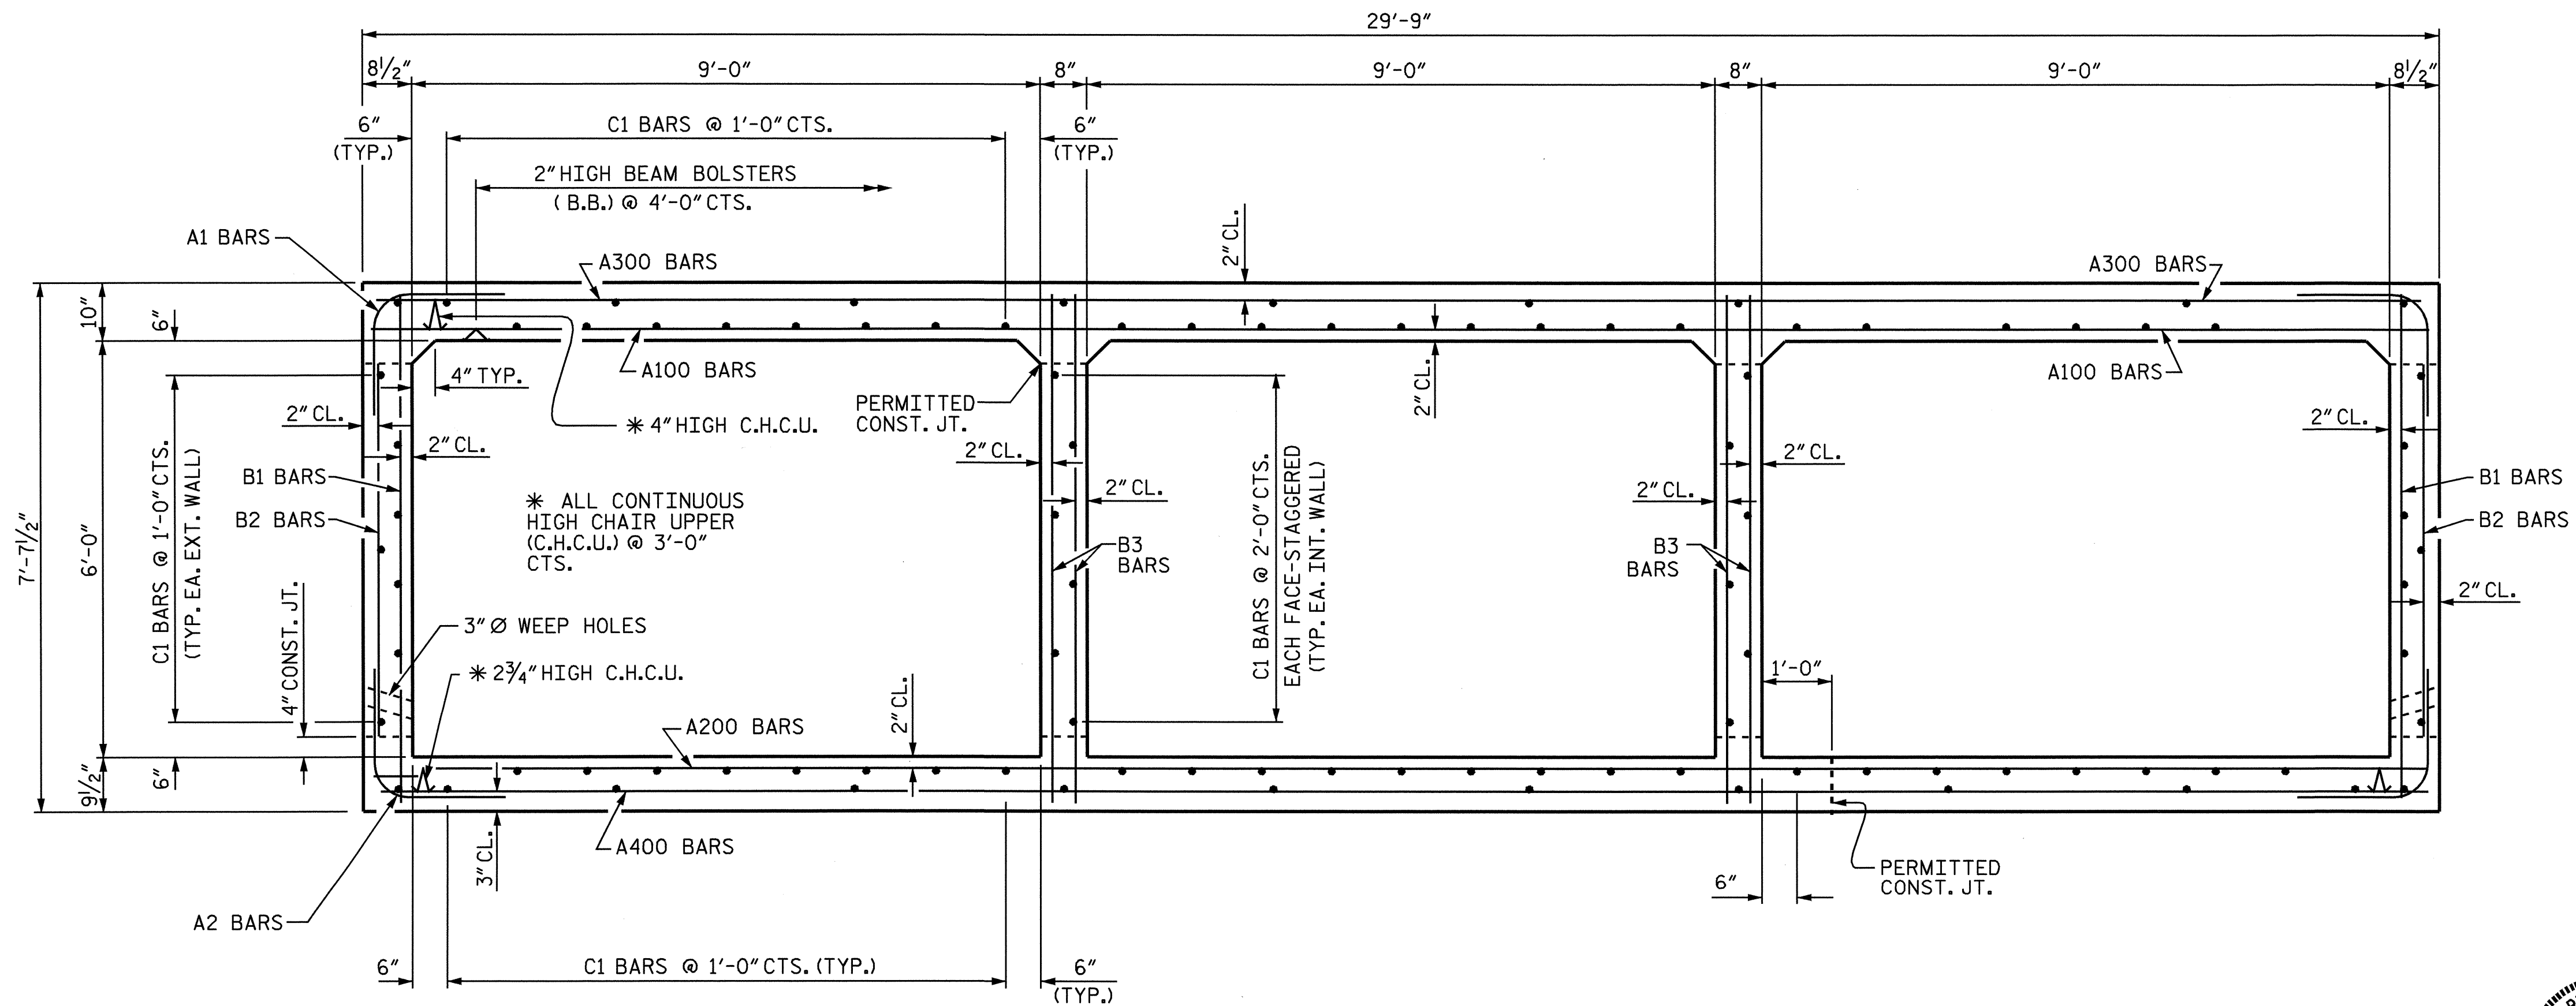

RIGHT ANGLE SECTION OF BARREL  
 THERE ARE 100 "C" BARS IN SECTION OF BARREL.

PROJECT NO. B-3616  
BUNCOMBE COUNTY  
 STATION: 12+02.00 -L-

SHEET 2 OF 7

STATE OF NORTH CAROLINA  
 DEPARTMENT OF TRANSPORTATION  
 RALEIGH

BARREL STANDARD  
 TRIPLE 9 FT. X 6 FT.  
 CONCRETE BOX CULVERT  
 140° SKEW



DRAWN BY: A. K. PATEL DATE: 10/06/03  
 CHECKED BY: A. L. MEADOWS DATE: 10/09/03

14-MAY-2004 14:34  
 W:\squad\b3616\akpatel\Microstation\b3616\_SD\_CU\_01.dgn  
 TA Harris

REVISIONS						SHEET NO.
NO.	BY:	DATE:	NO.	BY:	DATE:	C-2
1			3			TOTAL SHEETS
2			4			7