


5/14/99

29-JUN-2004 14:25
c:\proj\proj\38196 (R-4739)\US17.twp
version 11 US214556

PROJECT REFERENCE NO. 38196	SHEET NO. 3
RW SHEET NO.	
ROADWAY DESIGN ENGINEER	HYDRAULICS ENGINEER

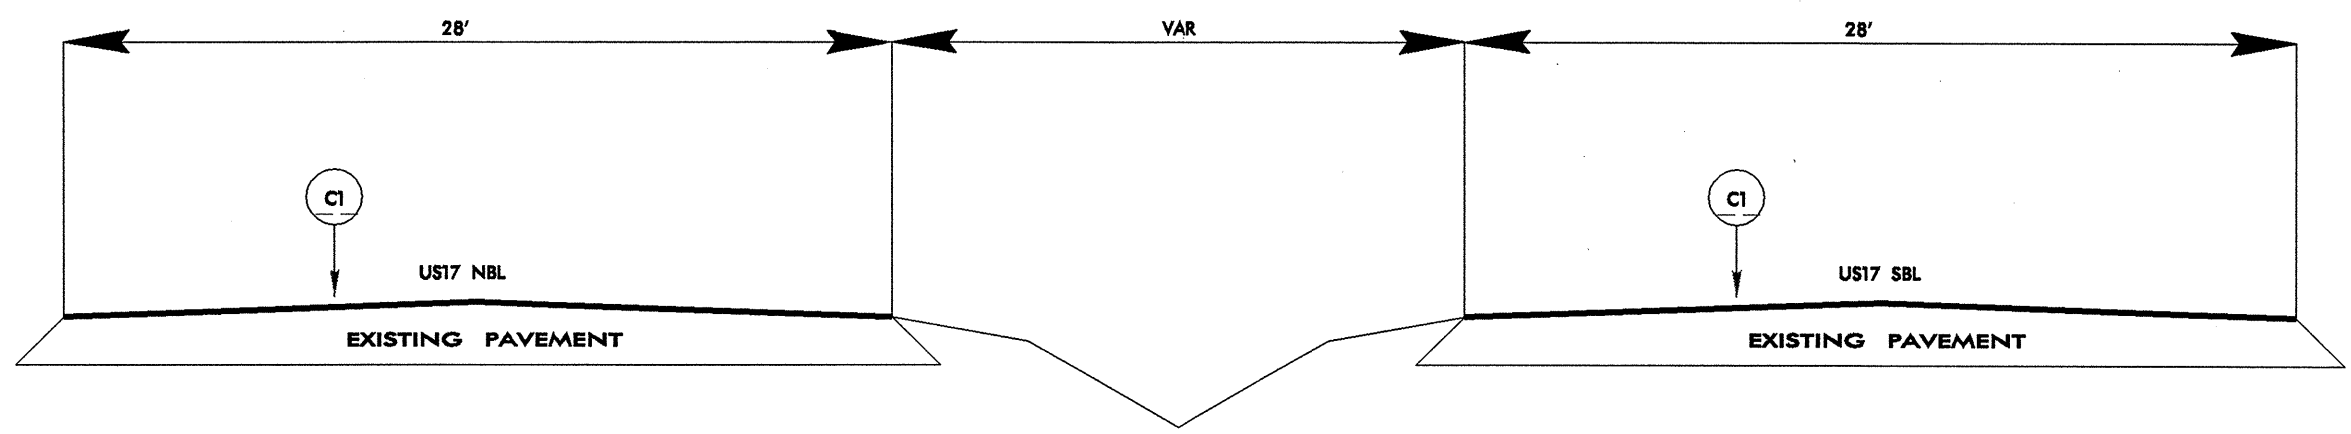

TYPICAL SECTION NO. _1

PAVEMENT SCHEDULE	
C1	PROP APPROX 1 1/2" ASPHALT CONCRETE SURFACE COURSE, TYPE S9.5C, AT AN AVERAGE RATE OF 168 LBS PER SQ YD