




ELEV.

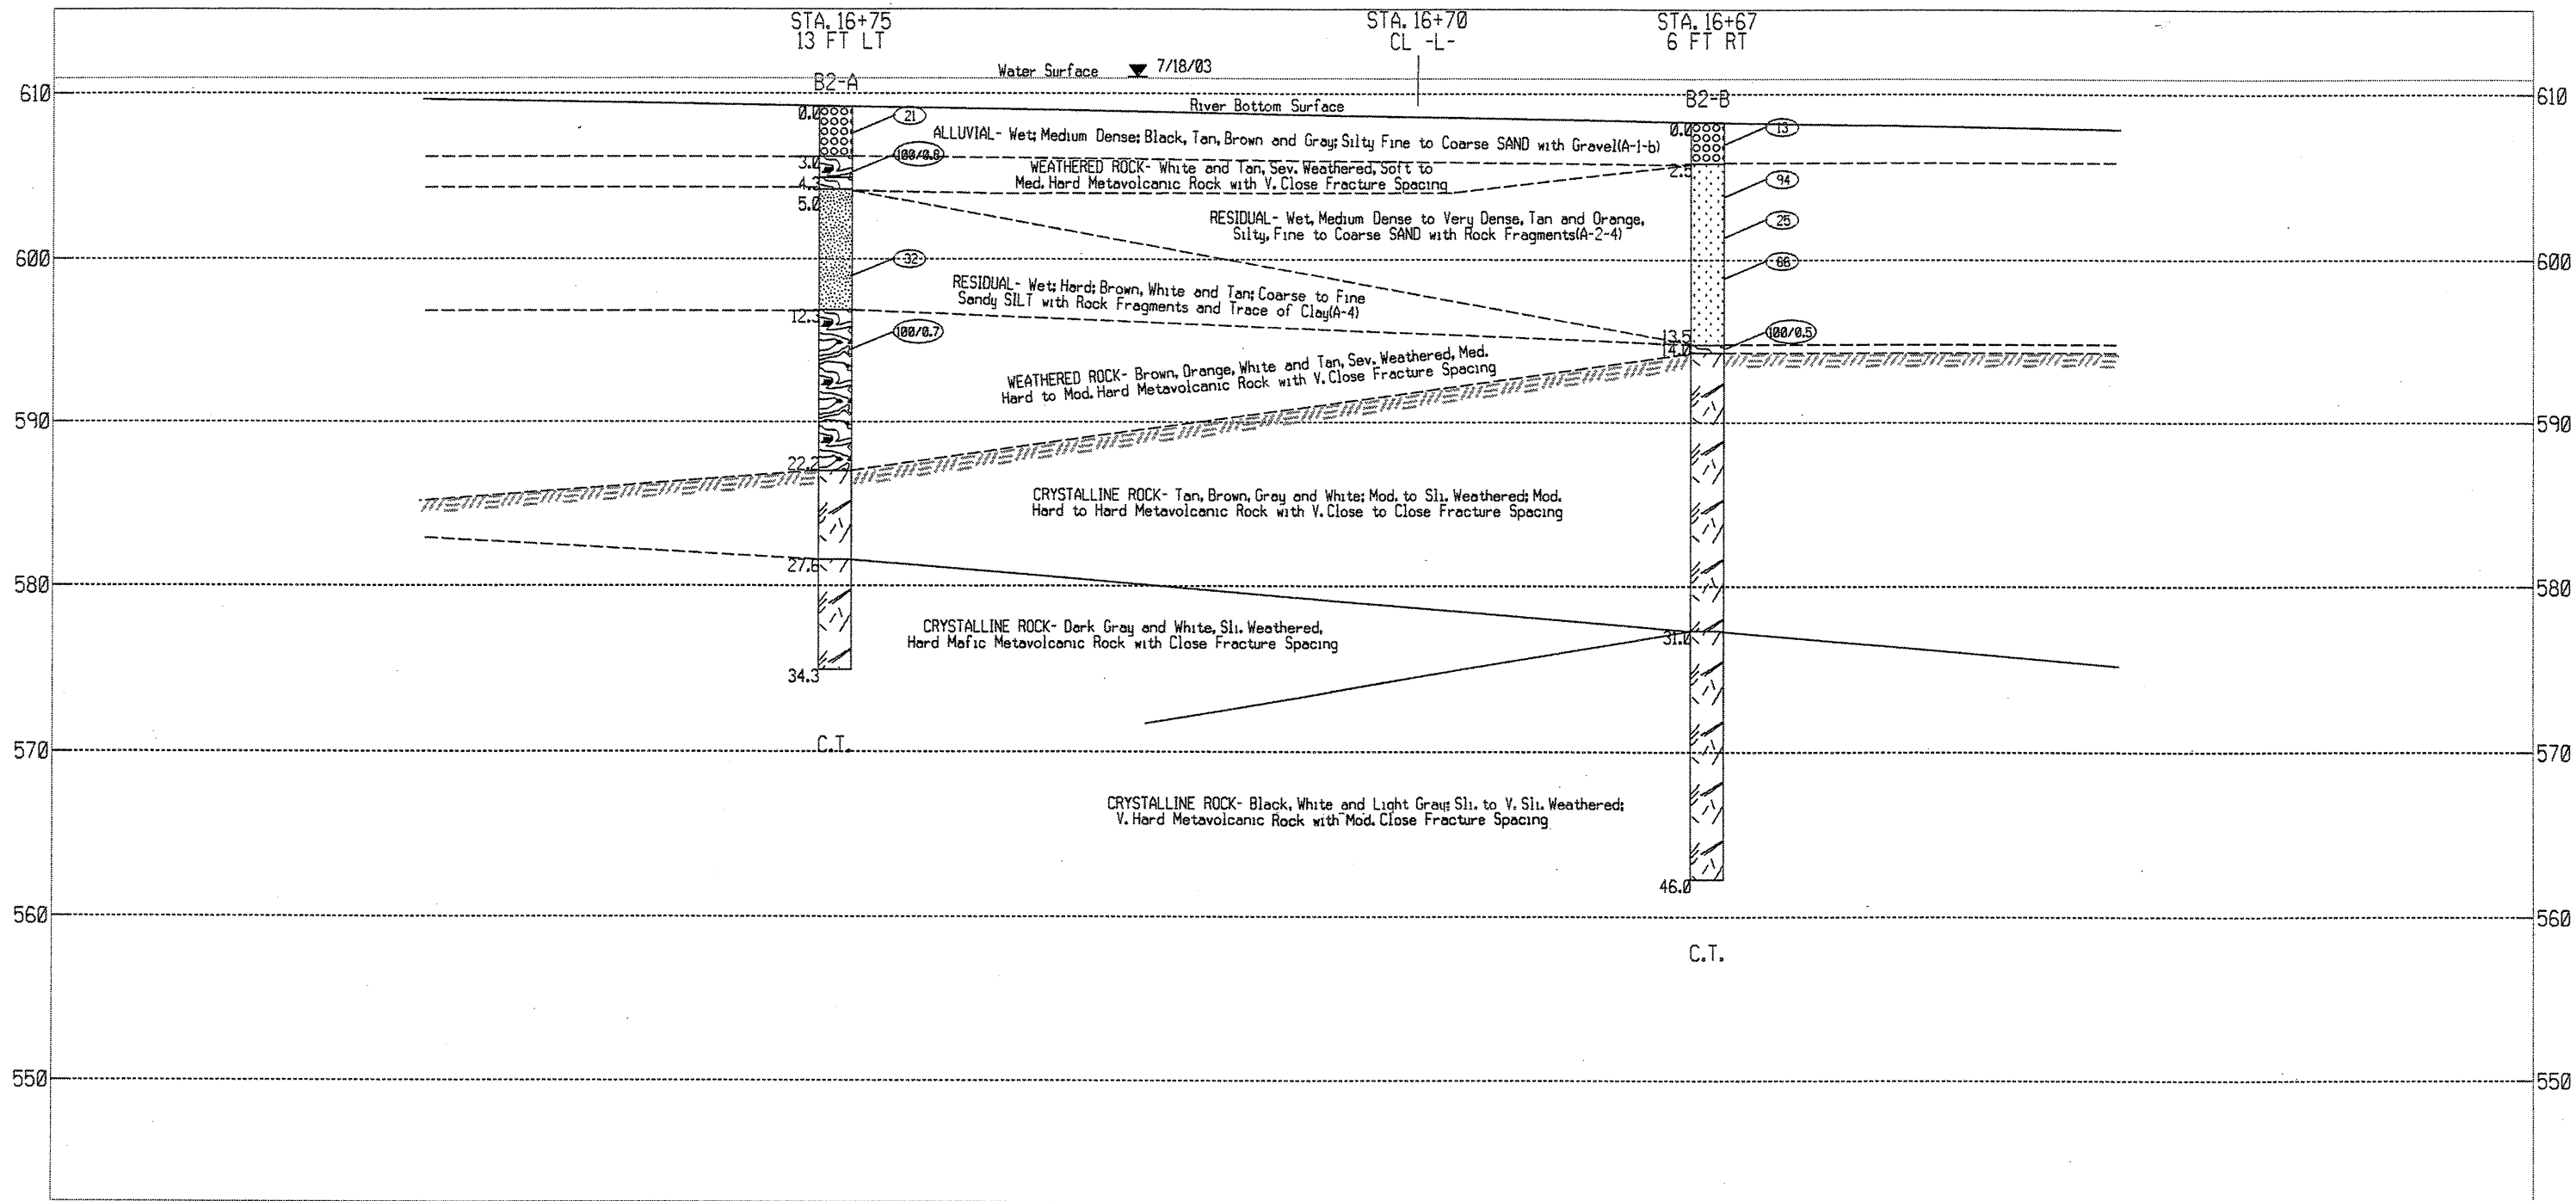

SCALE IN FEET

 

VERT. SCALE

 

HORZ. SCALE



CROSS SECTION DIAGRAM AT BENT-2

Bridge No. 185 Over the Haw River on SR 2712

Guilford County, North Carolina

Project No. 8.2495201	TIP No. B-3646
Federal No. BRZ-2712(2)	Vert. Scale 1" = 10'
Date 7/25/03	Horiz. Scale 1" = 4'
Drawn by DRK	Drawing No. 6

ENGINEERING CONSULTANTS, INC.