




PLAN OF WING (W1)

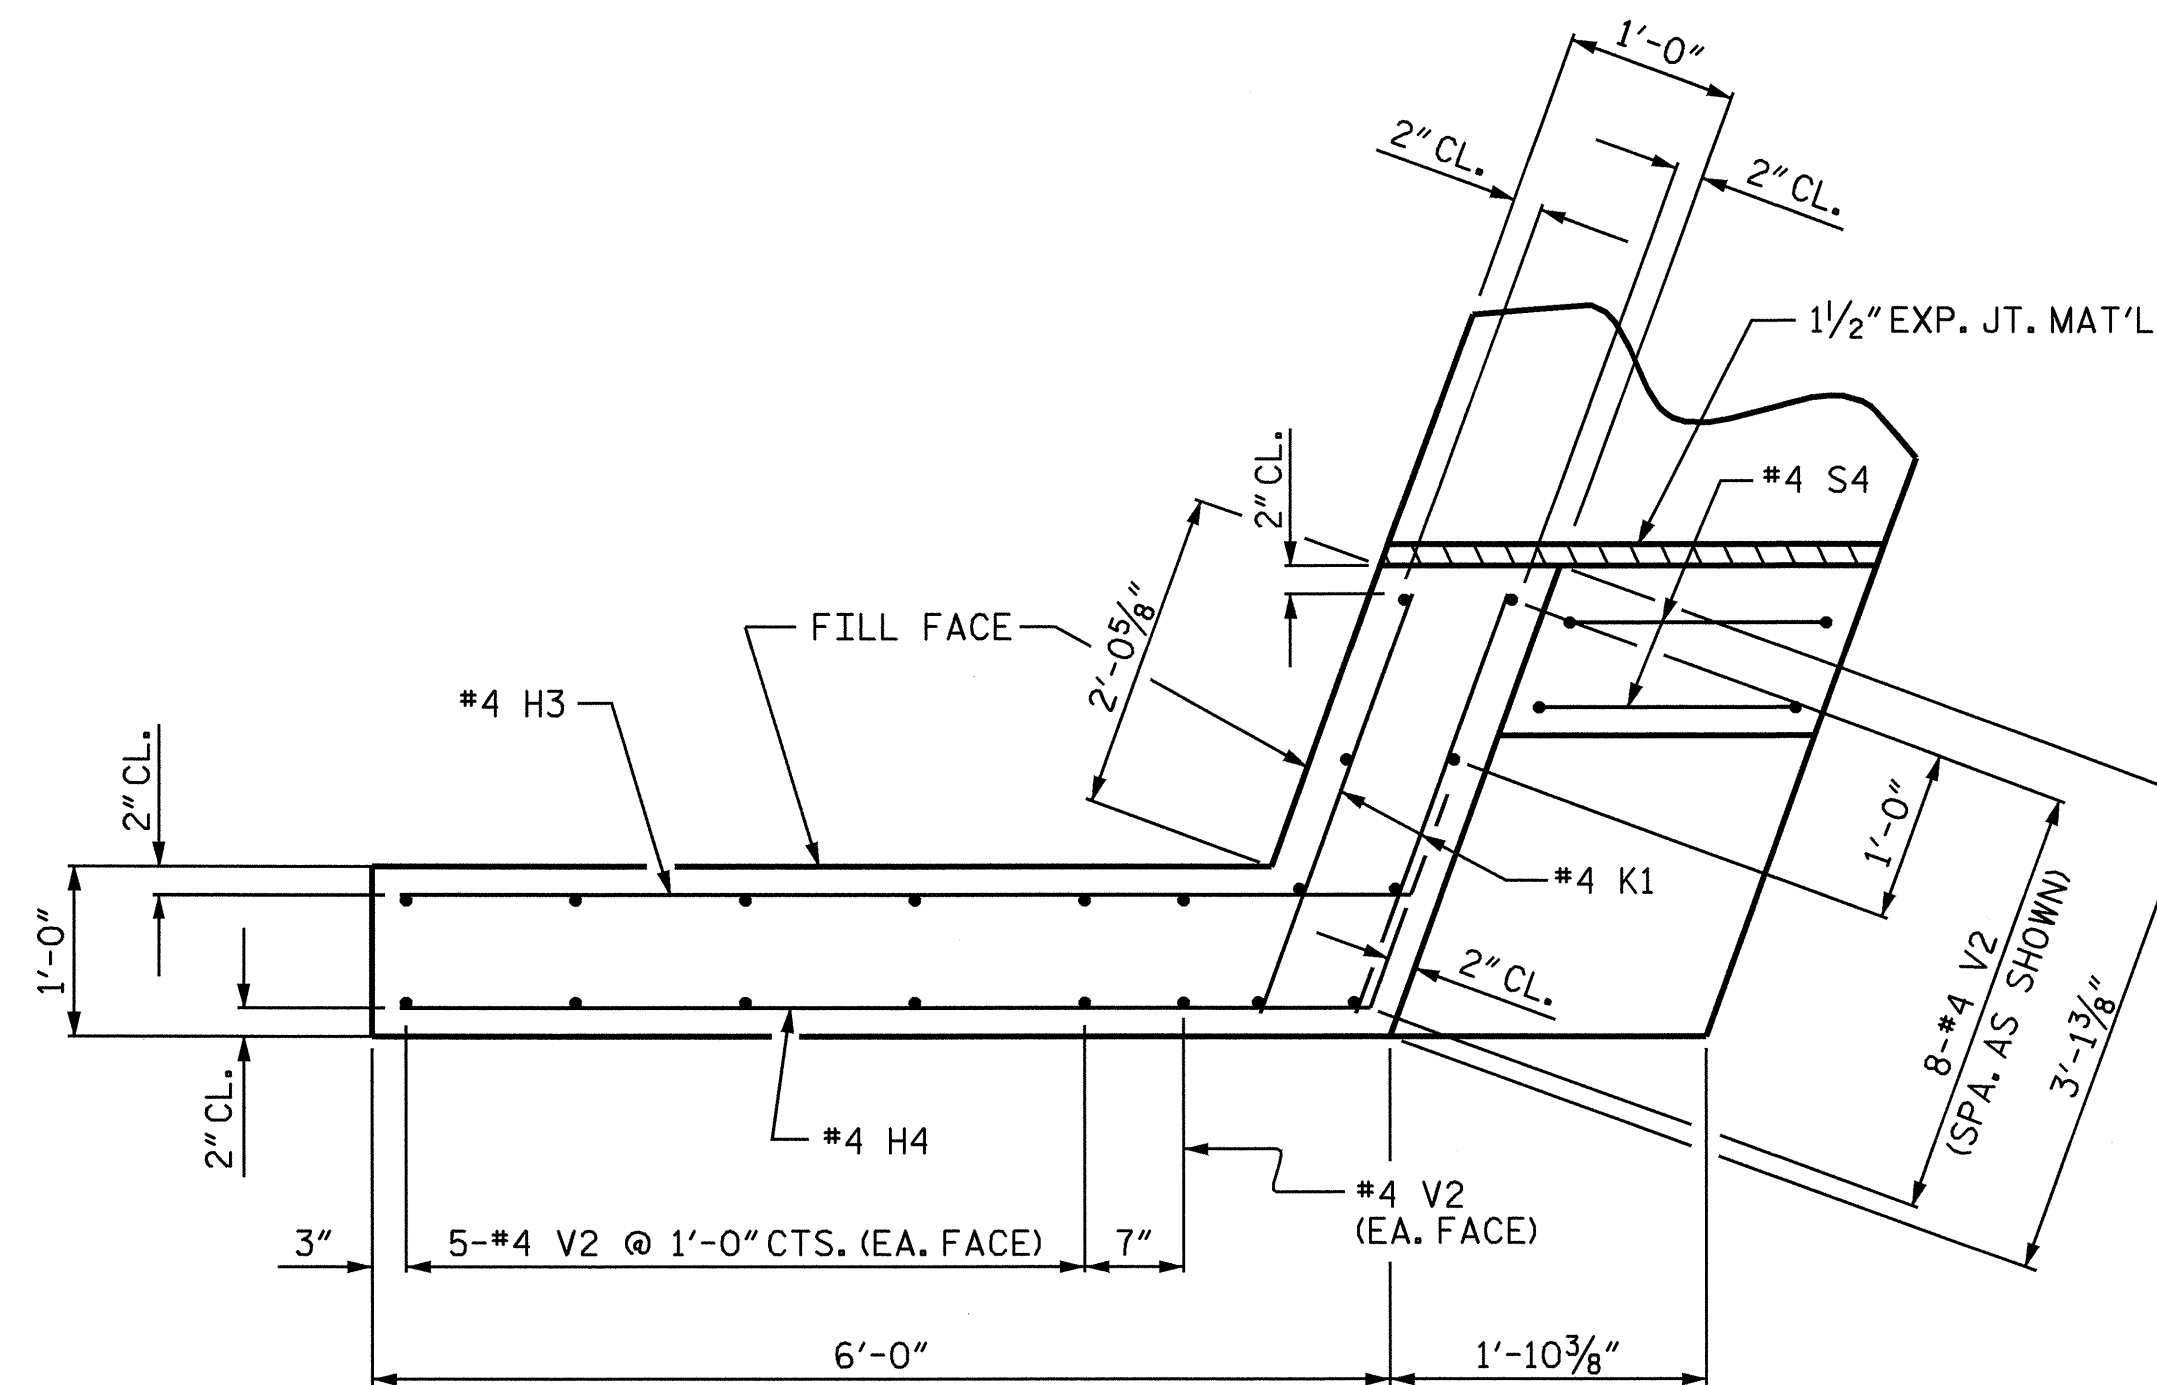


PLAN OF WING (W2)

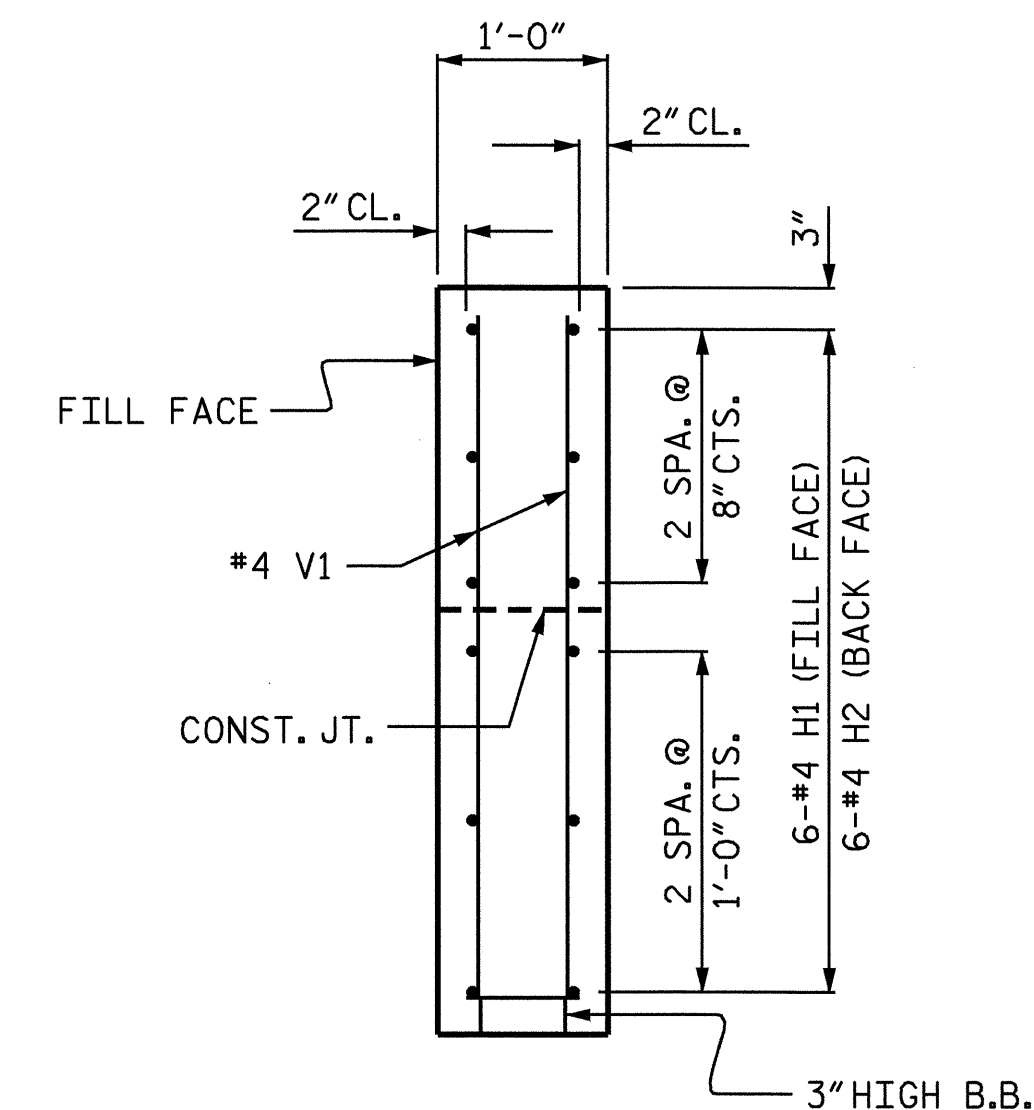


SECTION X-X

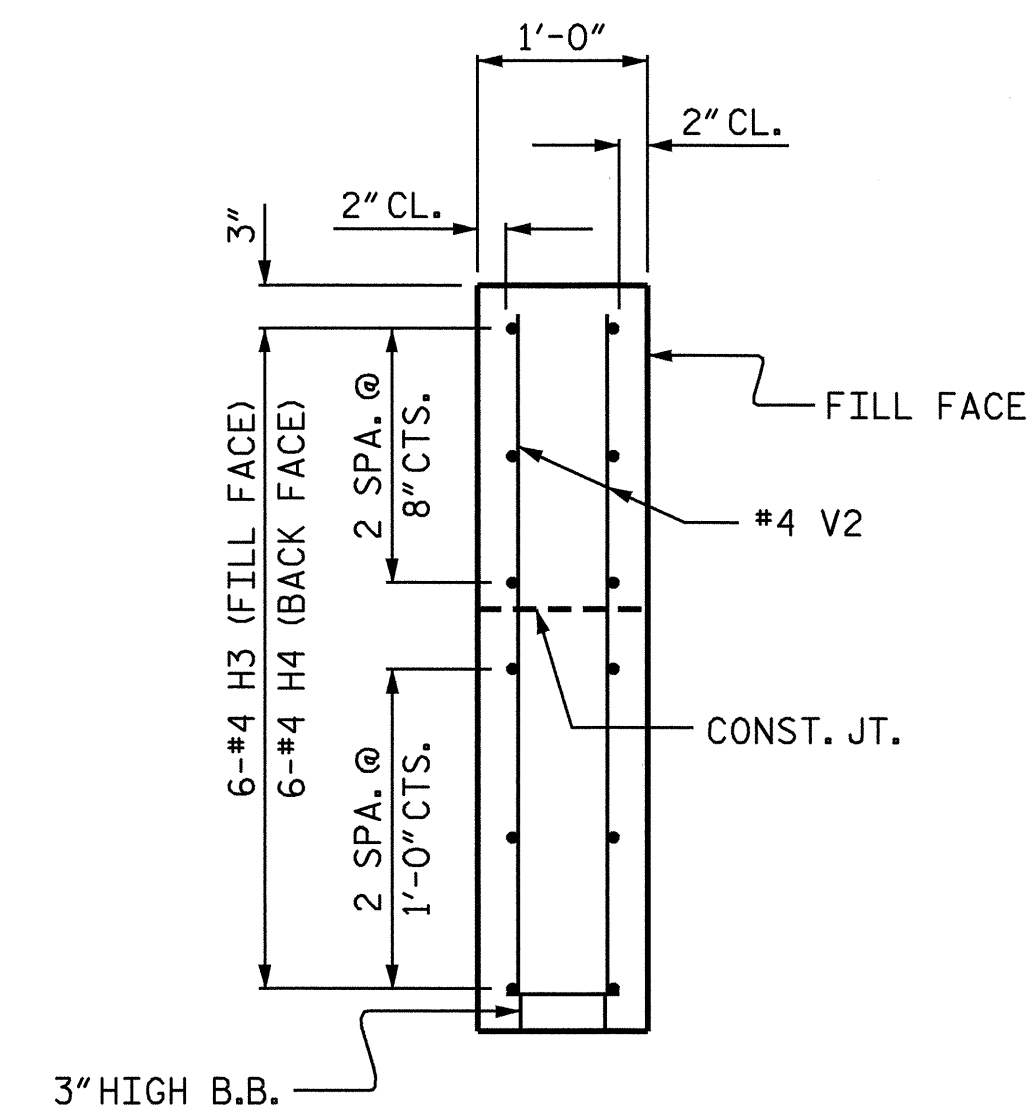

SECTION Y-Y

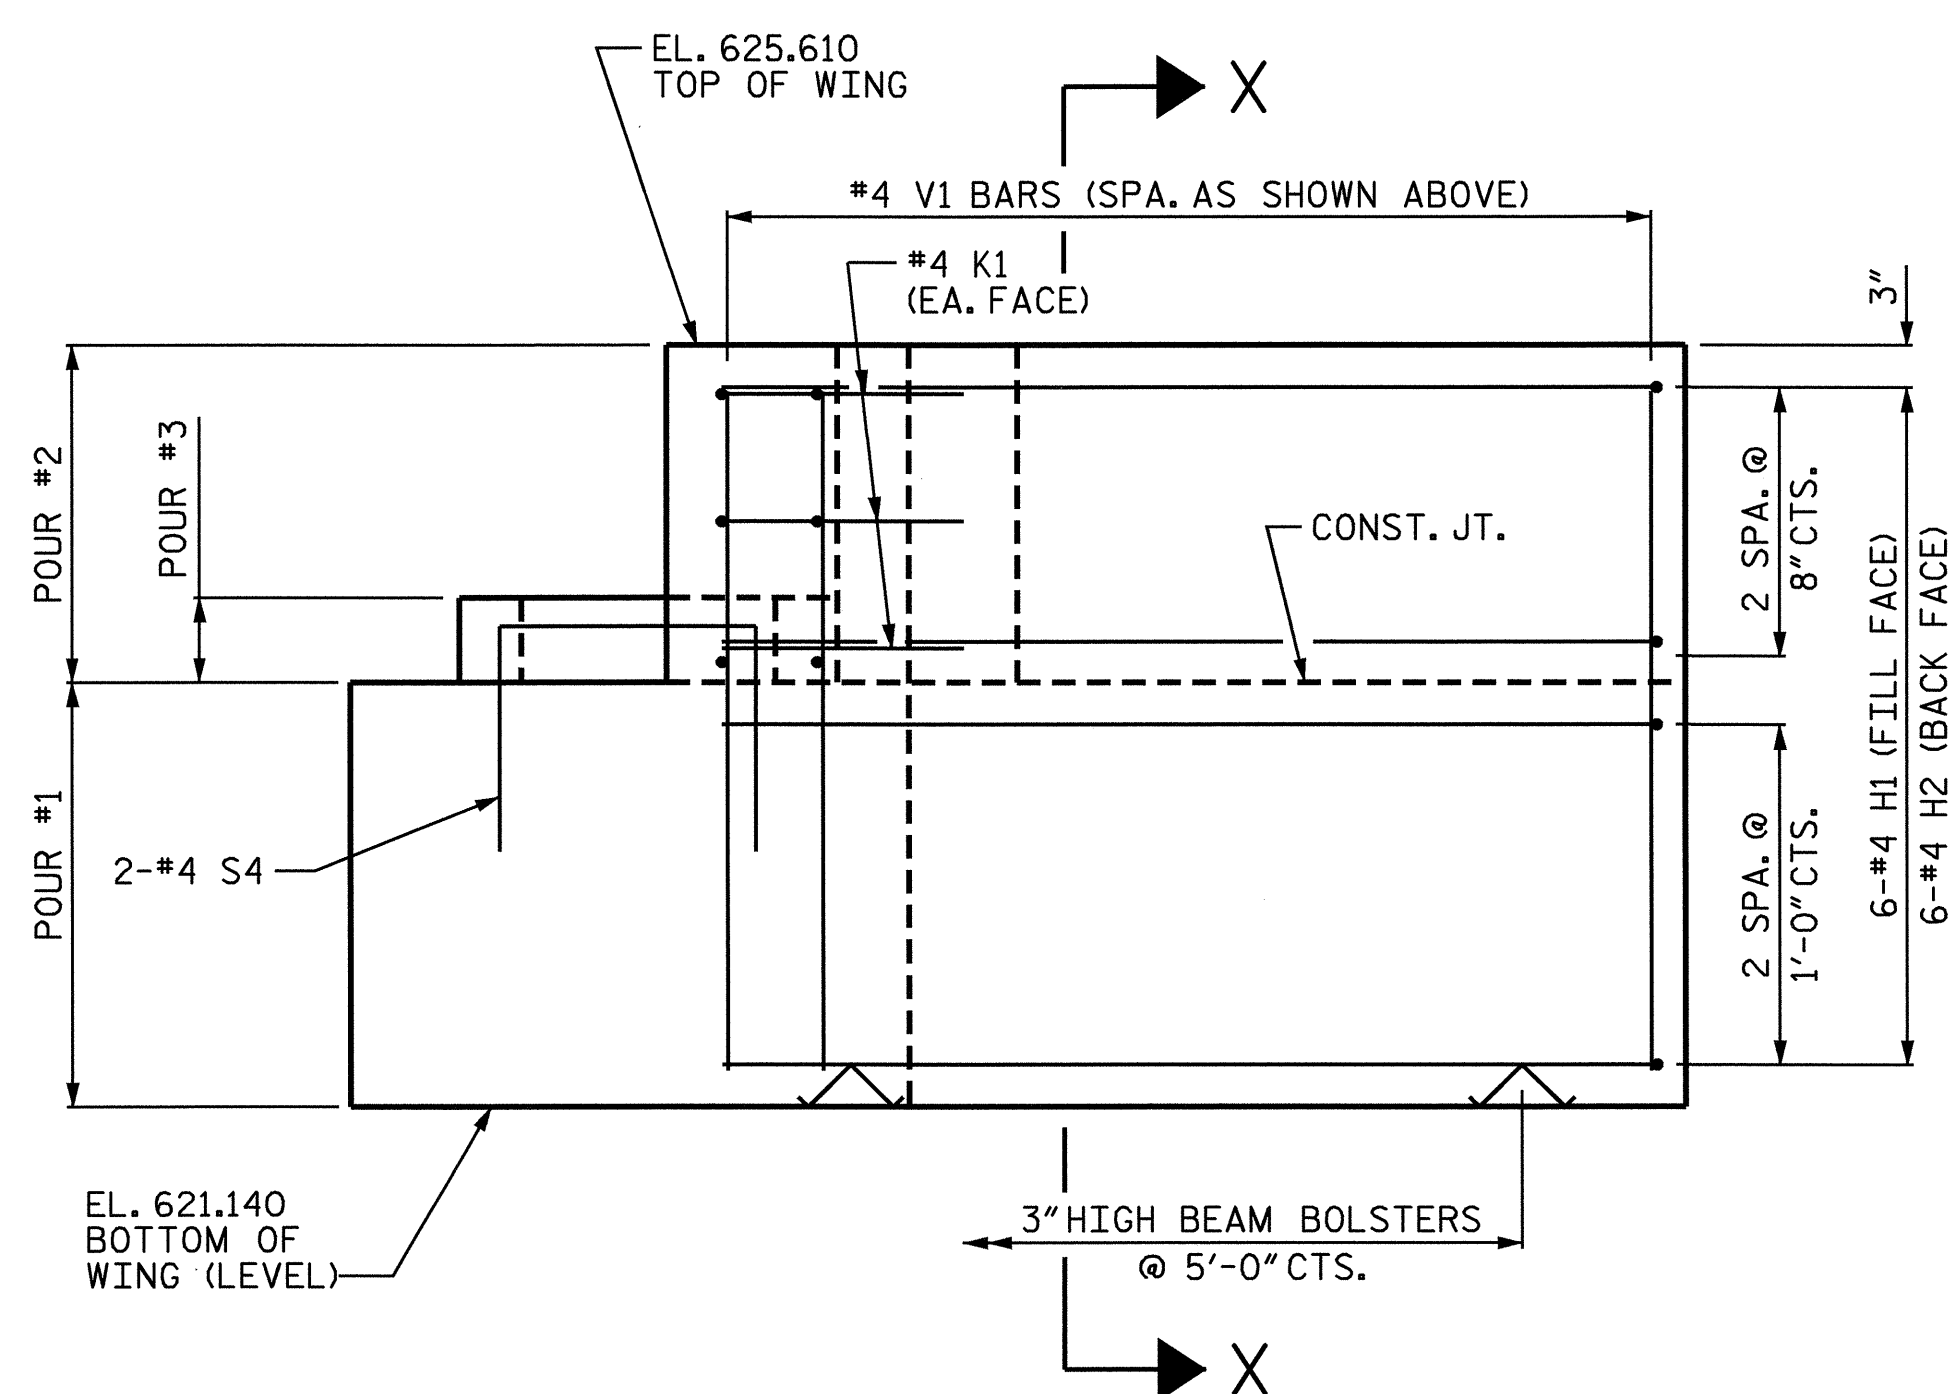

ELEVATION OF WING (W1)

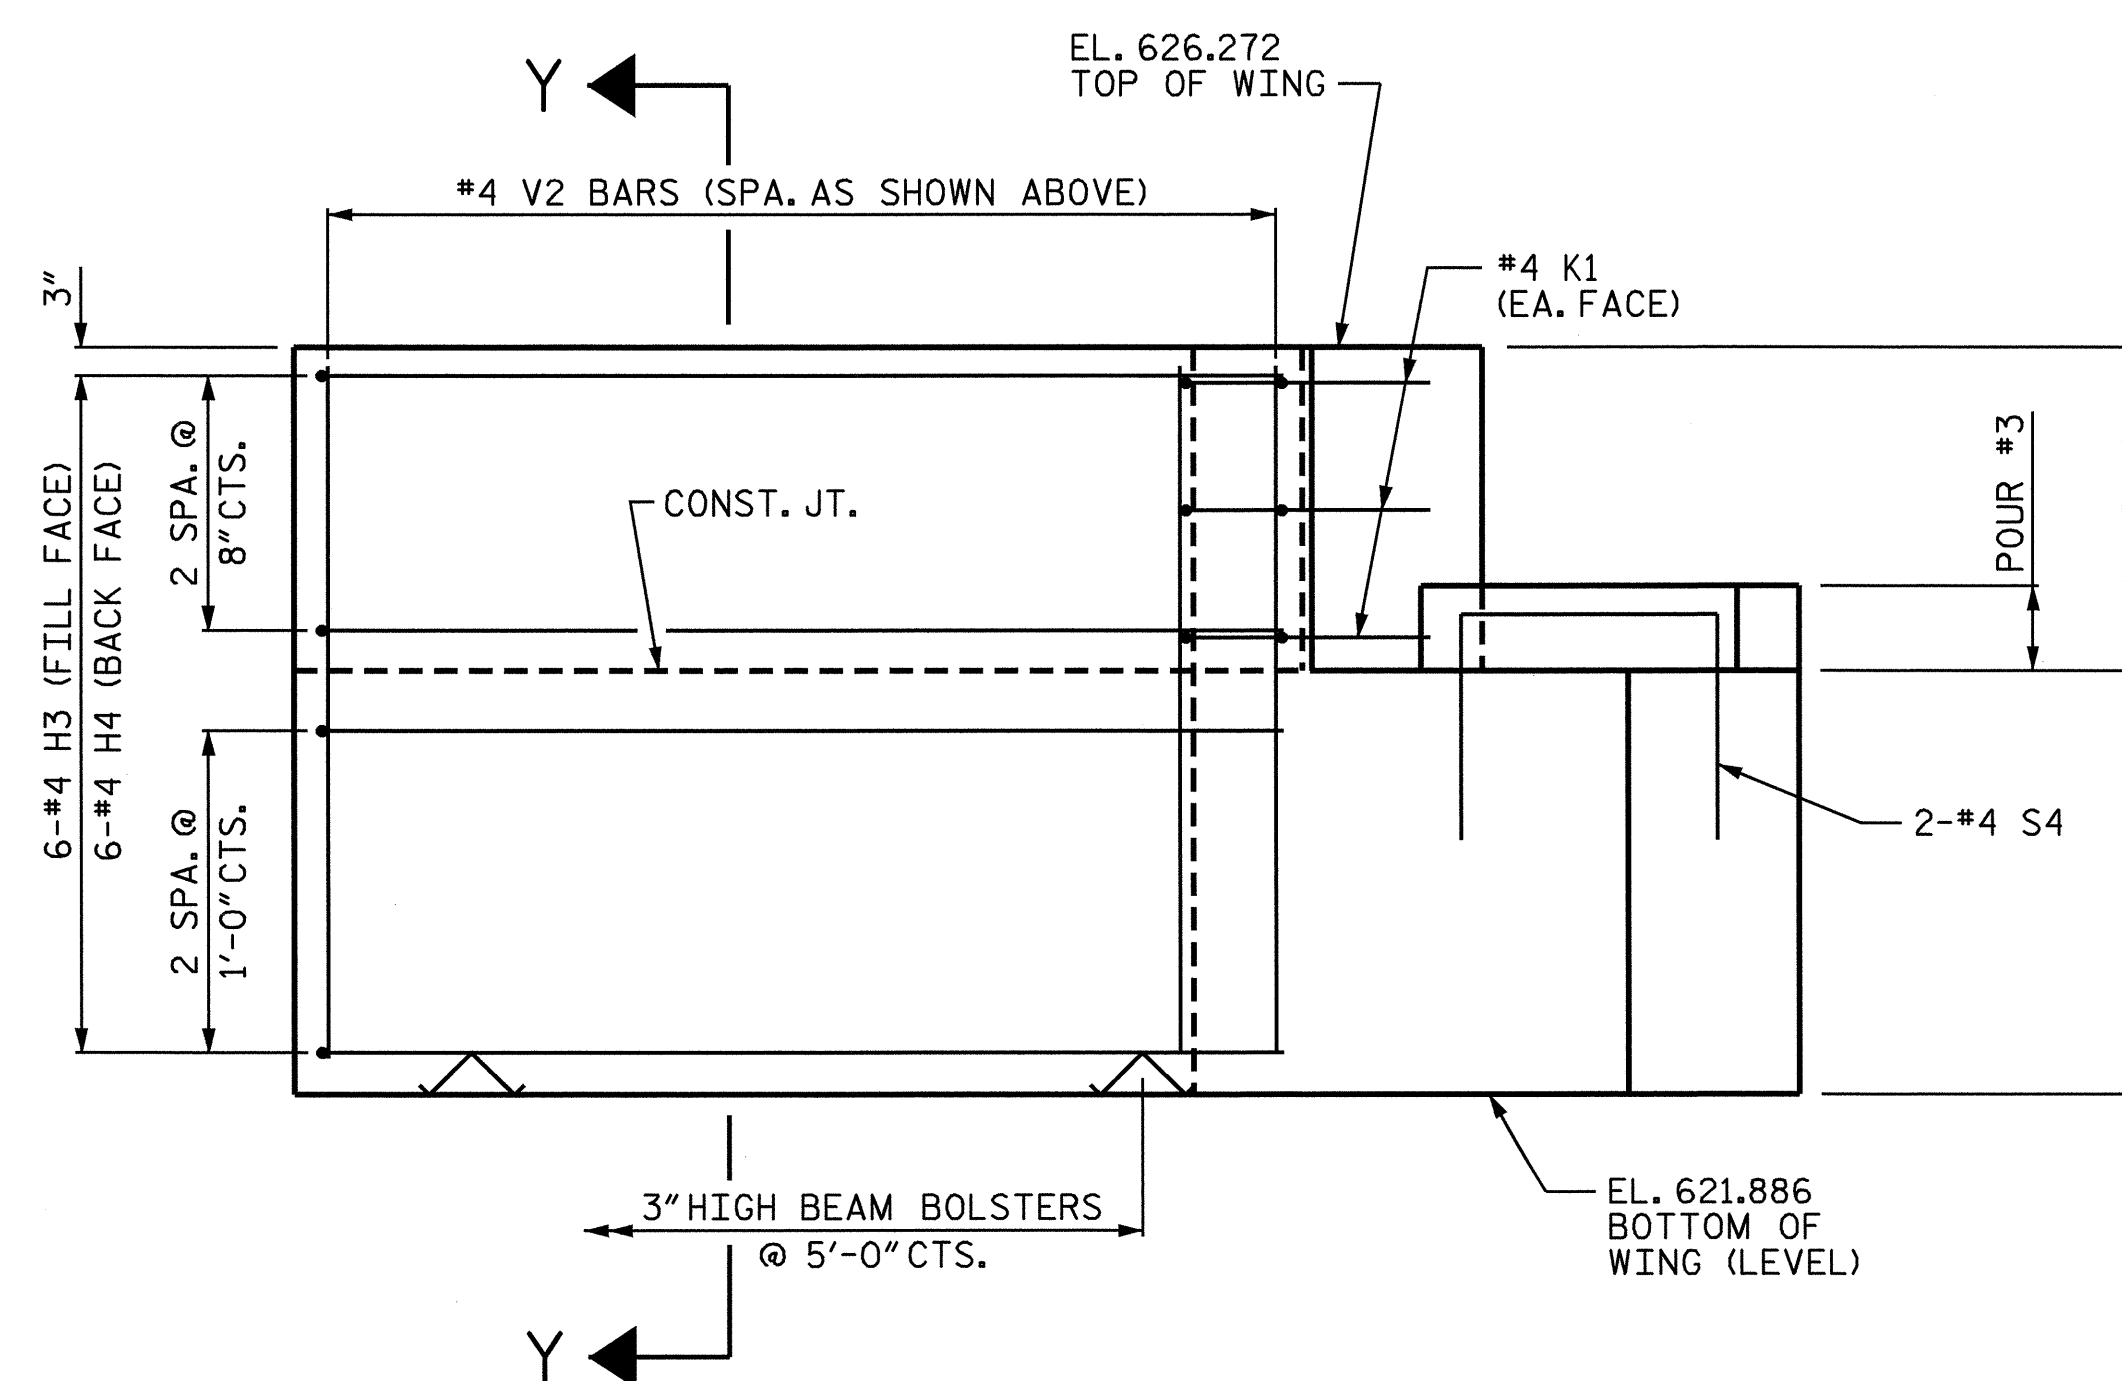


ELEVATION OF WING (W2)

PROJECT NO. B-3646  
GUILFORD COUNTY  
 STATION: 16+44.43 -L-

SHEET 2 OF 3

STATE OF NORTH CAROLINA  
 DEPARTMENT OF TRANSPORTATION  
 RALEIGH

SUBSTRUCTURE  
 END BENT No. 1

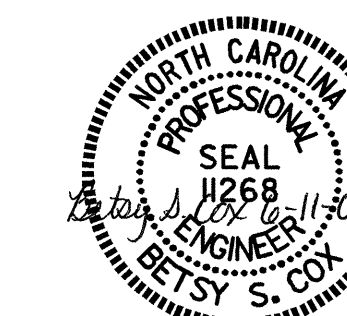

REVISIONS						SHEET NO.
NO.	BY:	DATE:	NO.	BY:	DATE:	S-12
1			3			TOTAL SHEETS
2			4			28

DRAWN BY: P.C. BREWER DATE: 9/9/03  
 CHECKED BY: S.B. WILLIAMS DATE: 9/29/03

09-JUN-2004 14:11  
 W:\sqcud\B3646\pbrewer\Microstation\B3646.ed.EBL01.dgn  
 pbrewer