


CROSS SECTION THROUGH BENT 2

BRIDGE NO. 227, 8.2495501 (B-3649)

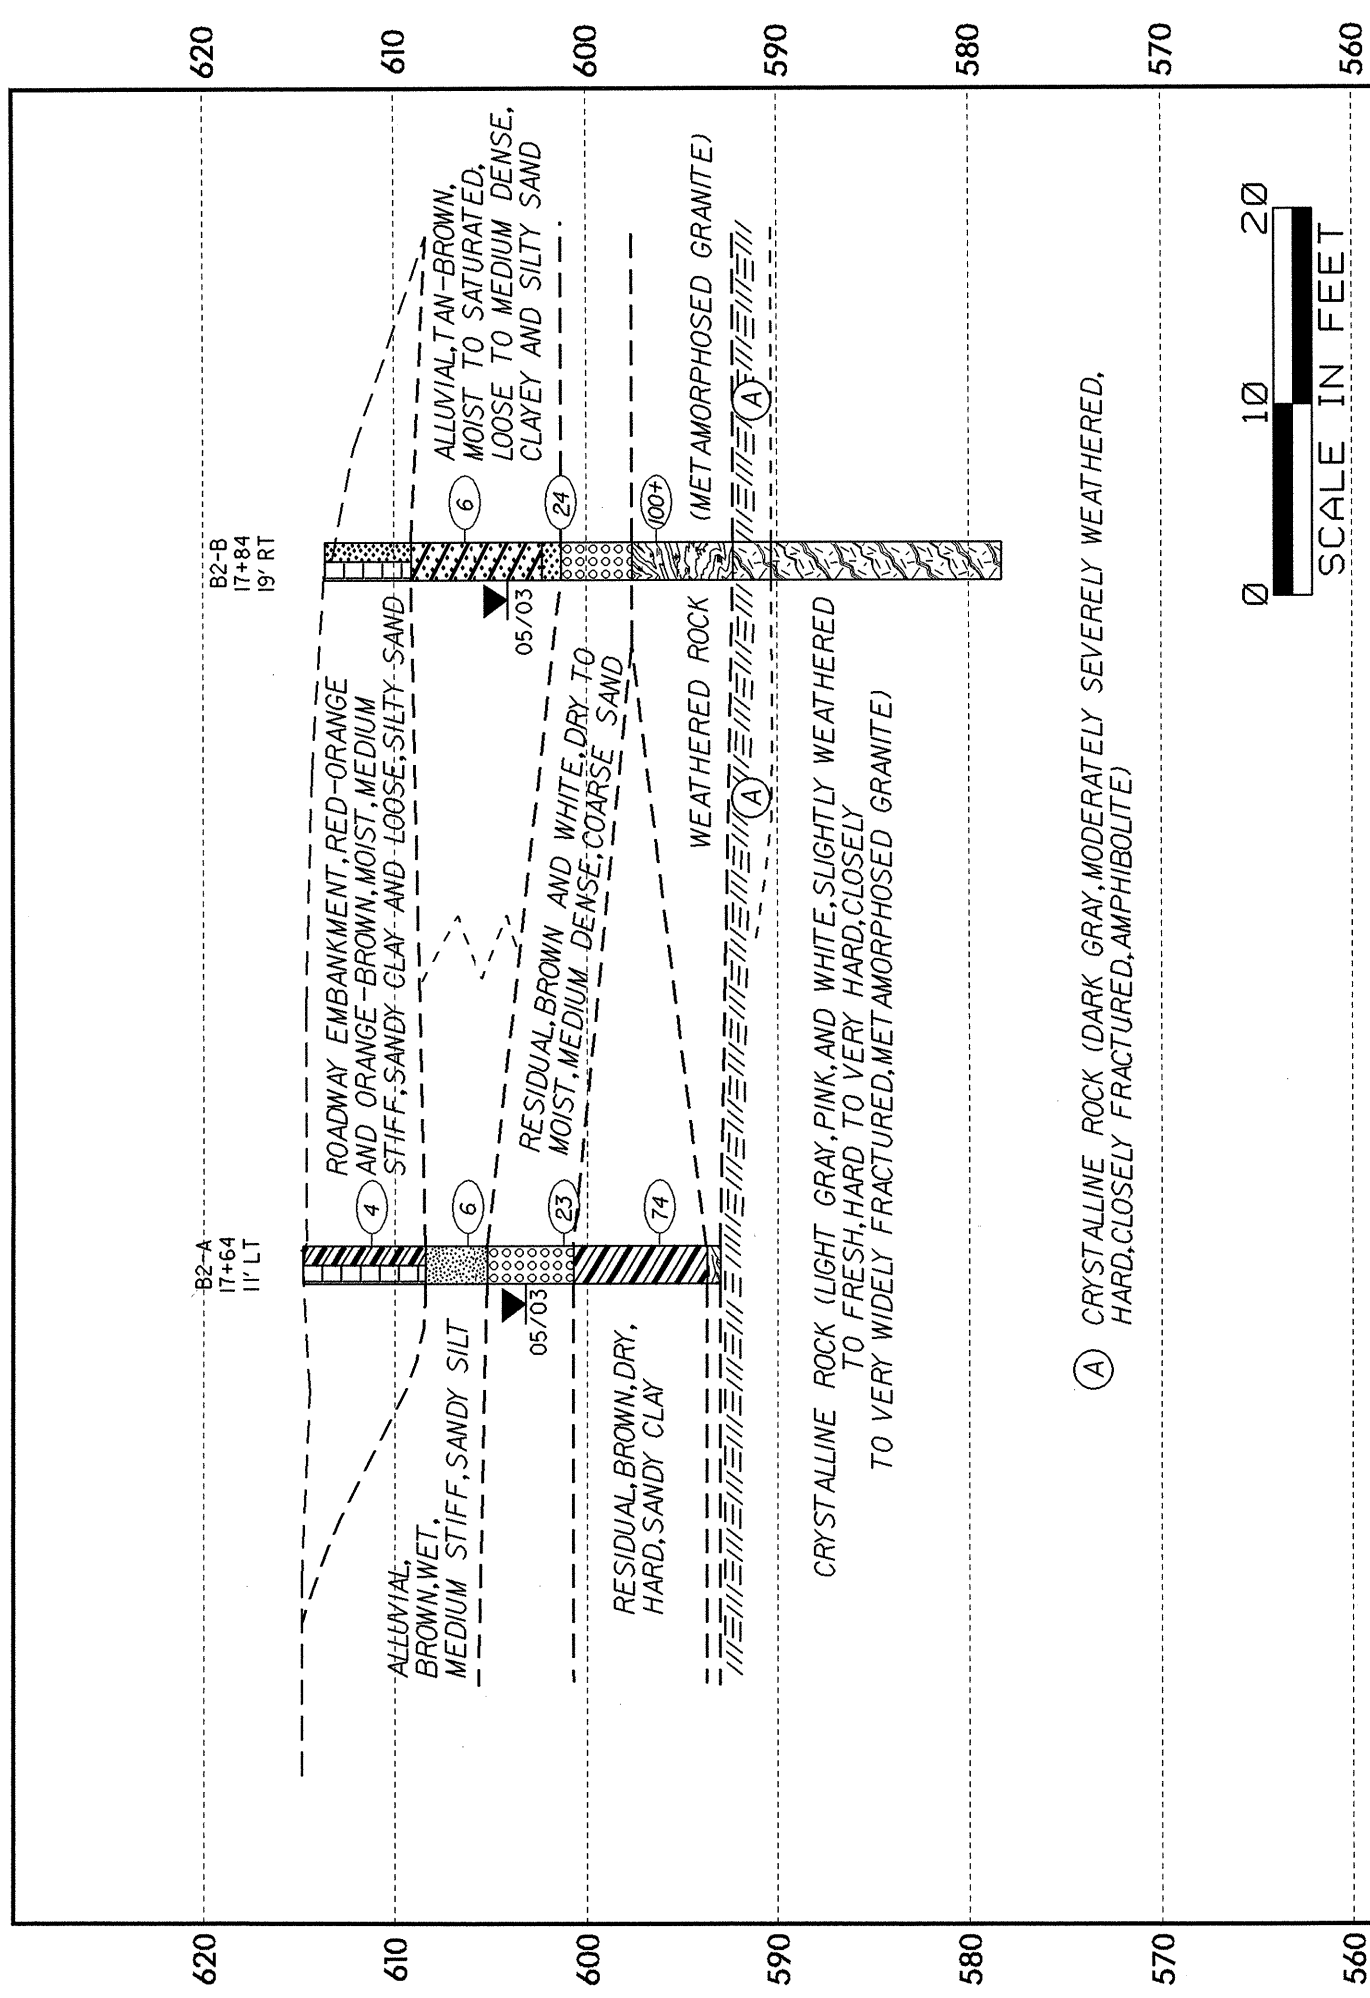

CROSS SECTION THROUGH END BENT 2

BRIDGE NO. 227, 8.2495501 (B-3649)

