



ARC OFFSETS
(LEFT SIDE)

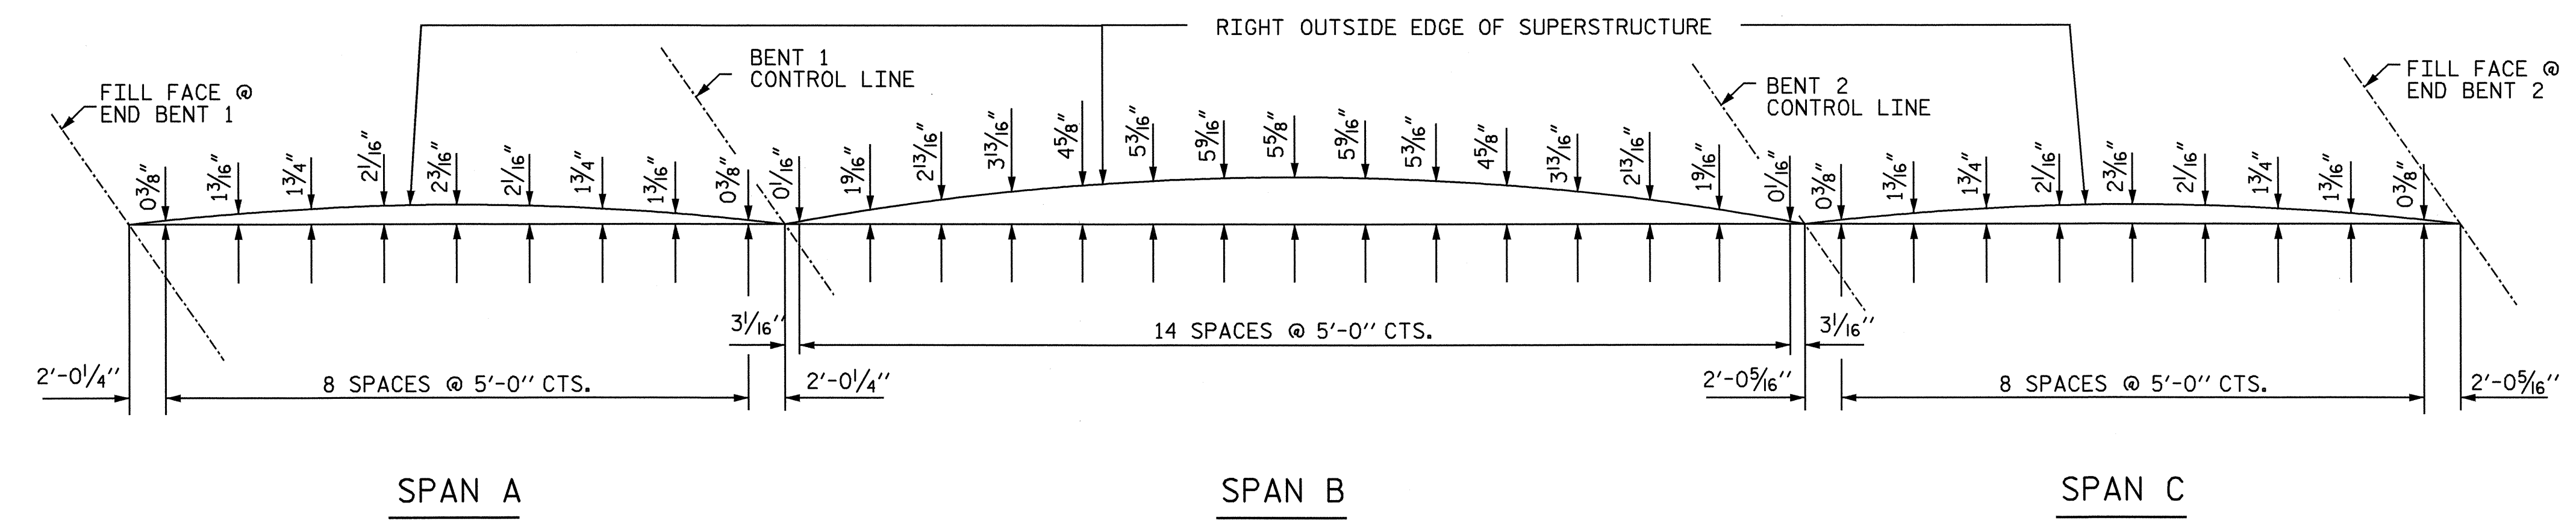

ARC OFFSETS
(RIGHT SIDE)

PROJECT NO. B-3649
GUILFORD COUNTY
STATION: 17+39.20 -L-

SHEET 3 OF 3

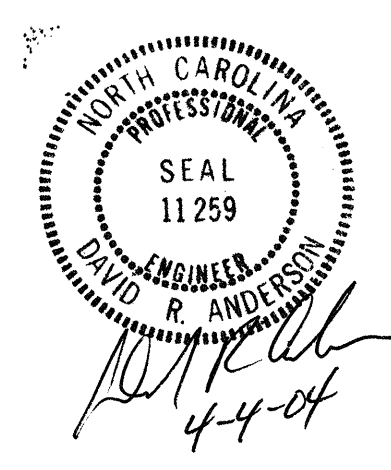

STATE OF NORTH CAROLINA
DEPARTMENT OF TRANSPORTATION
RALEIGH

**SUPERSTRUCTURE
PLAN OF SPANS**

DRAWN BY: N. Q. TRAN DATE: 4-14-03
CHECKED BY: T. A. WALTER DATE: 9-30-03

REVISIONS						SHEET NO.
NO.	BY:	DATE:	NO.	BY:	DATE:	
1			3			TOTAL SHEETS
2			4			32