




CULVERT SECTION NORMAL TO ROADWAY

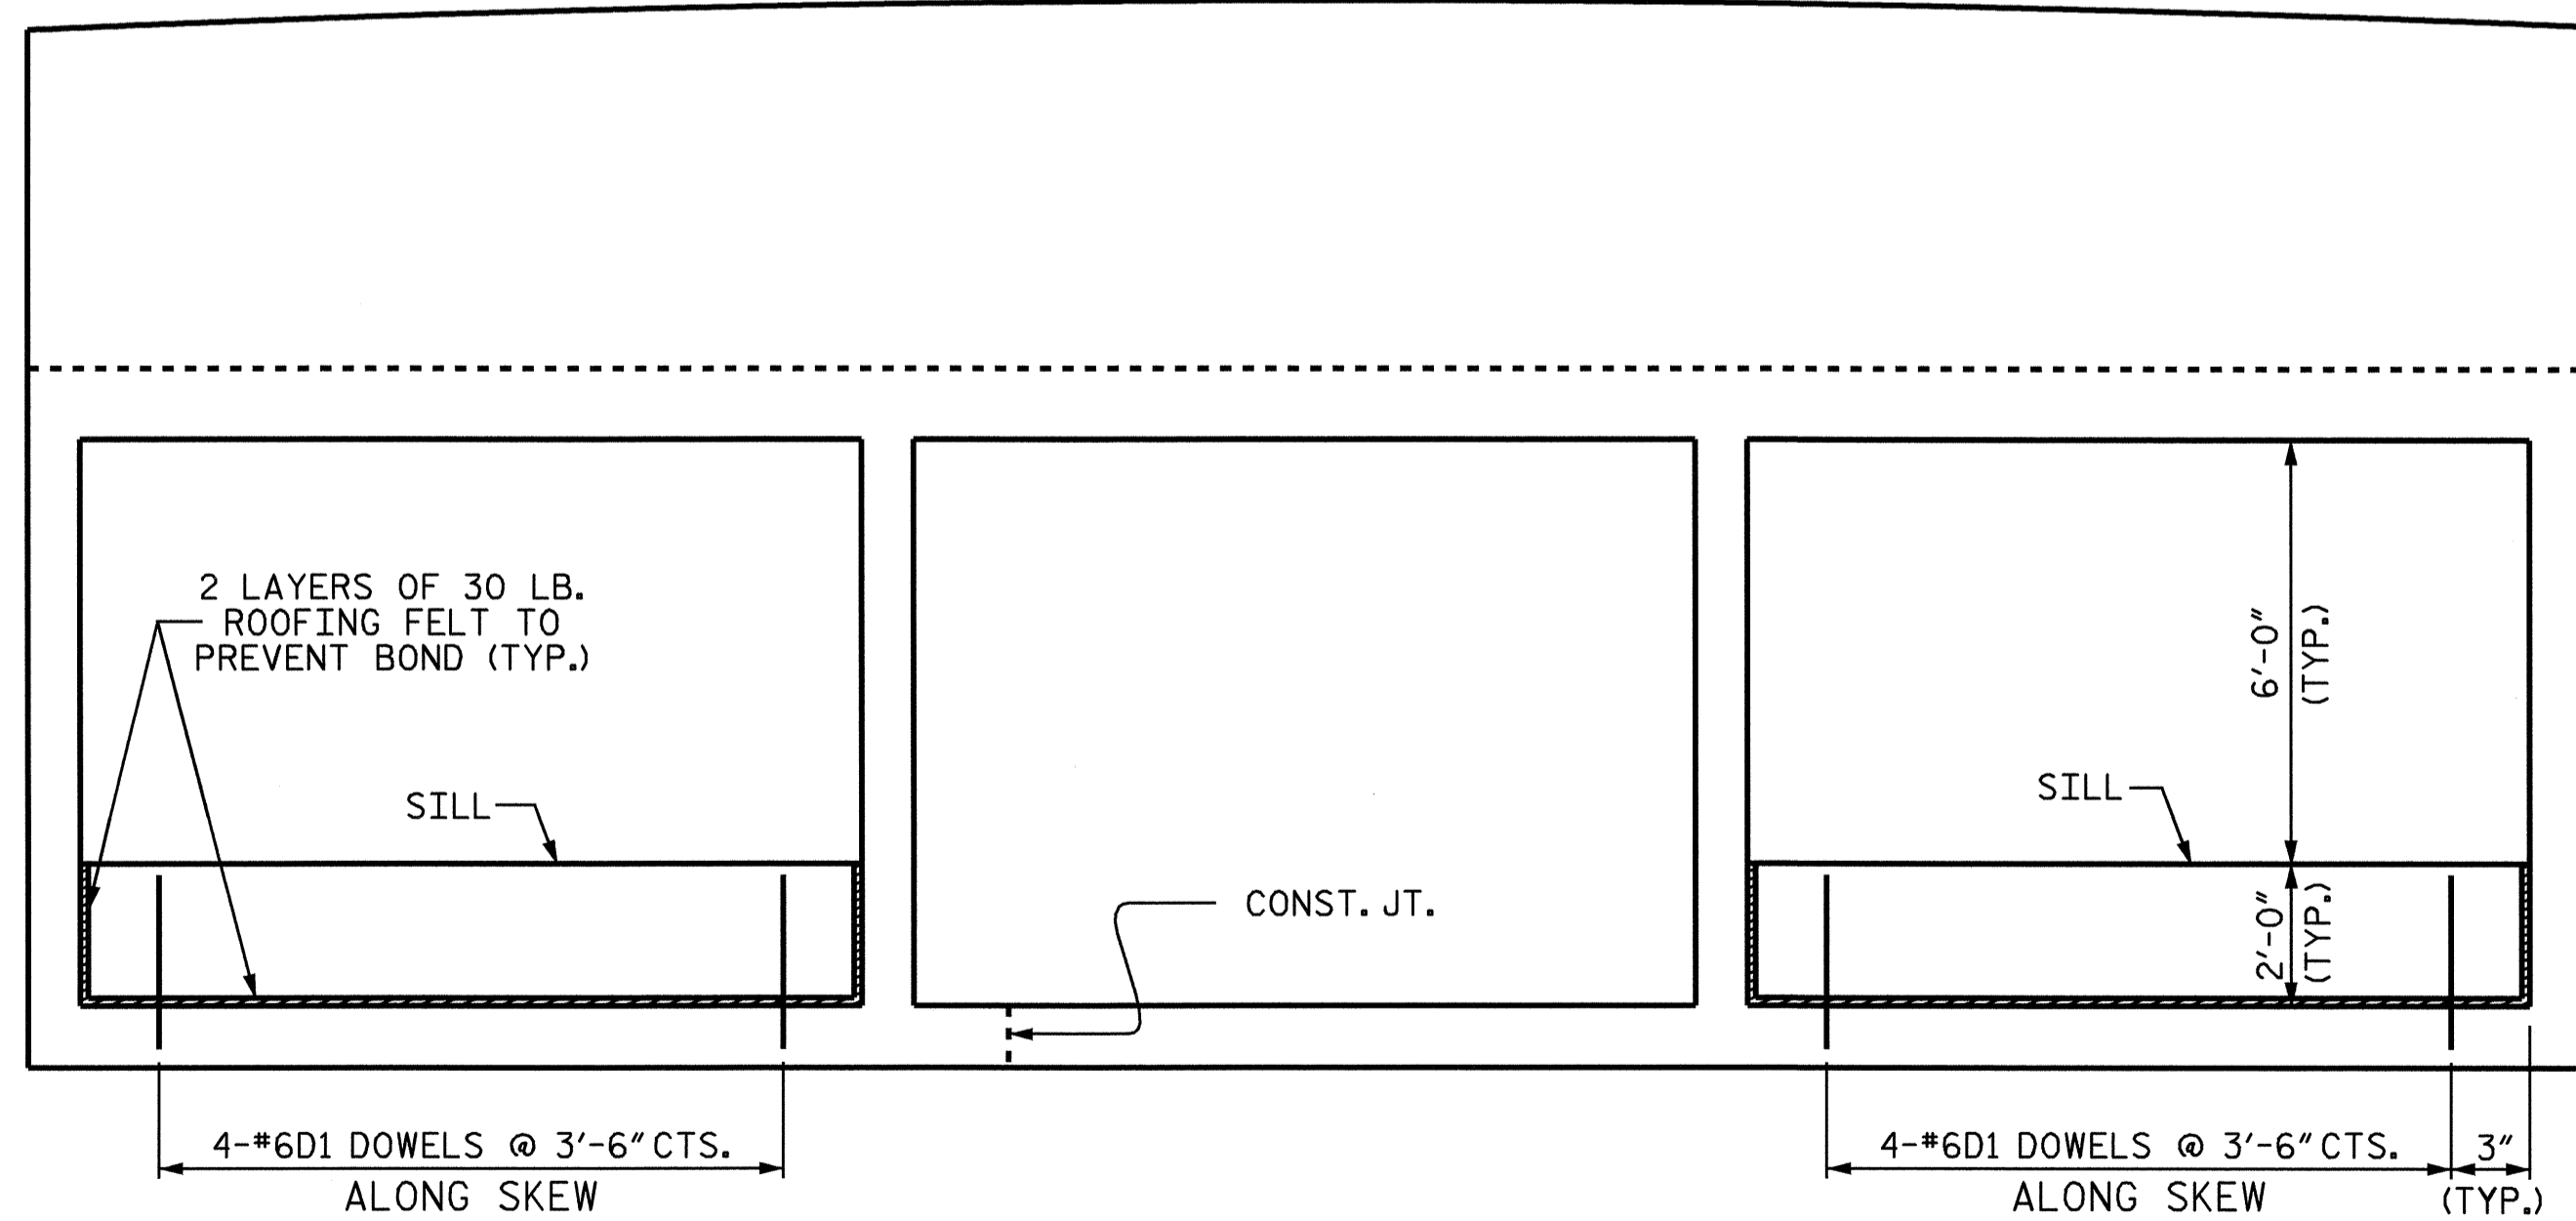


CULVERT SILL DETAILS LOOKING DOWN STREAM

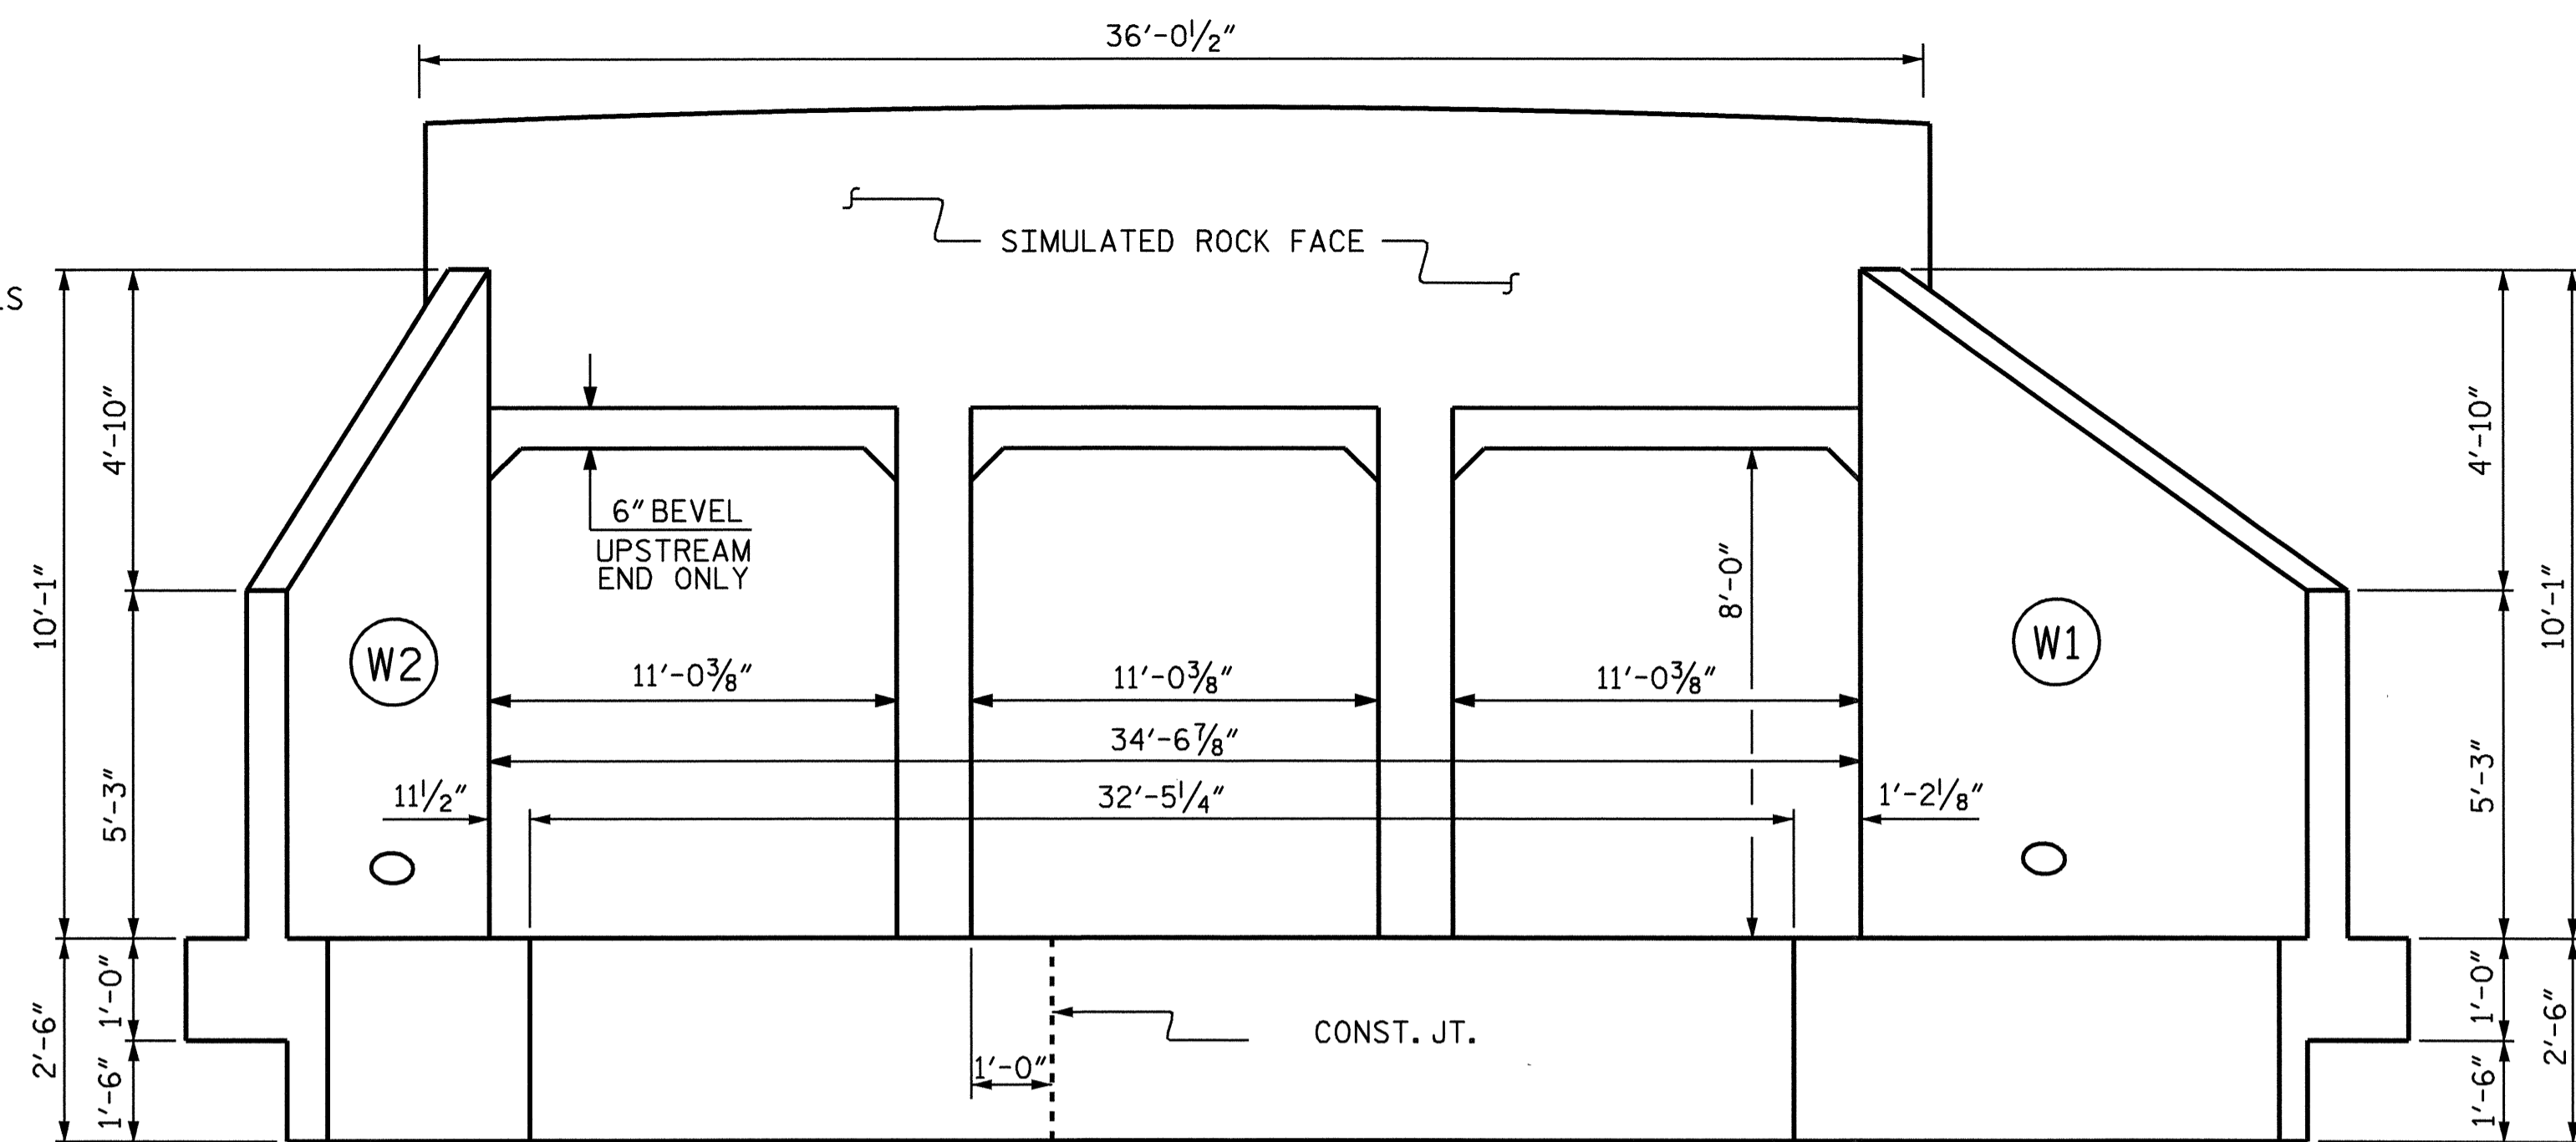

INLET END ELEVATION NORMAL TO SKEW

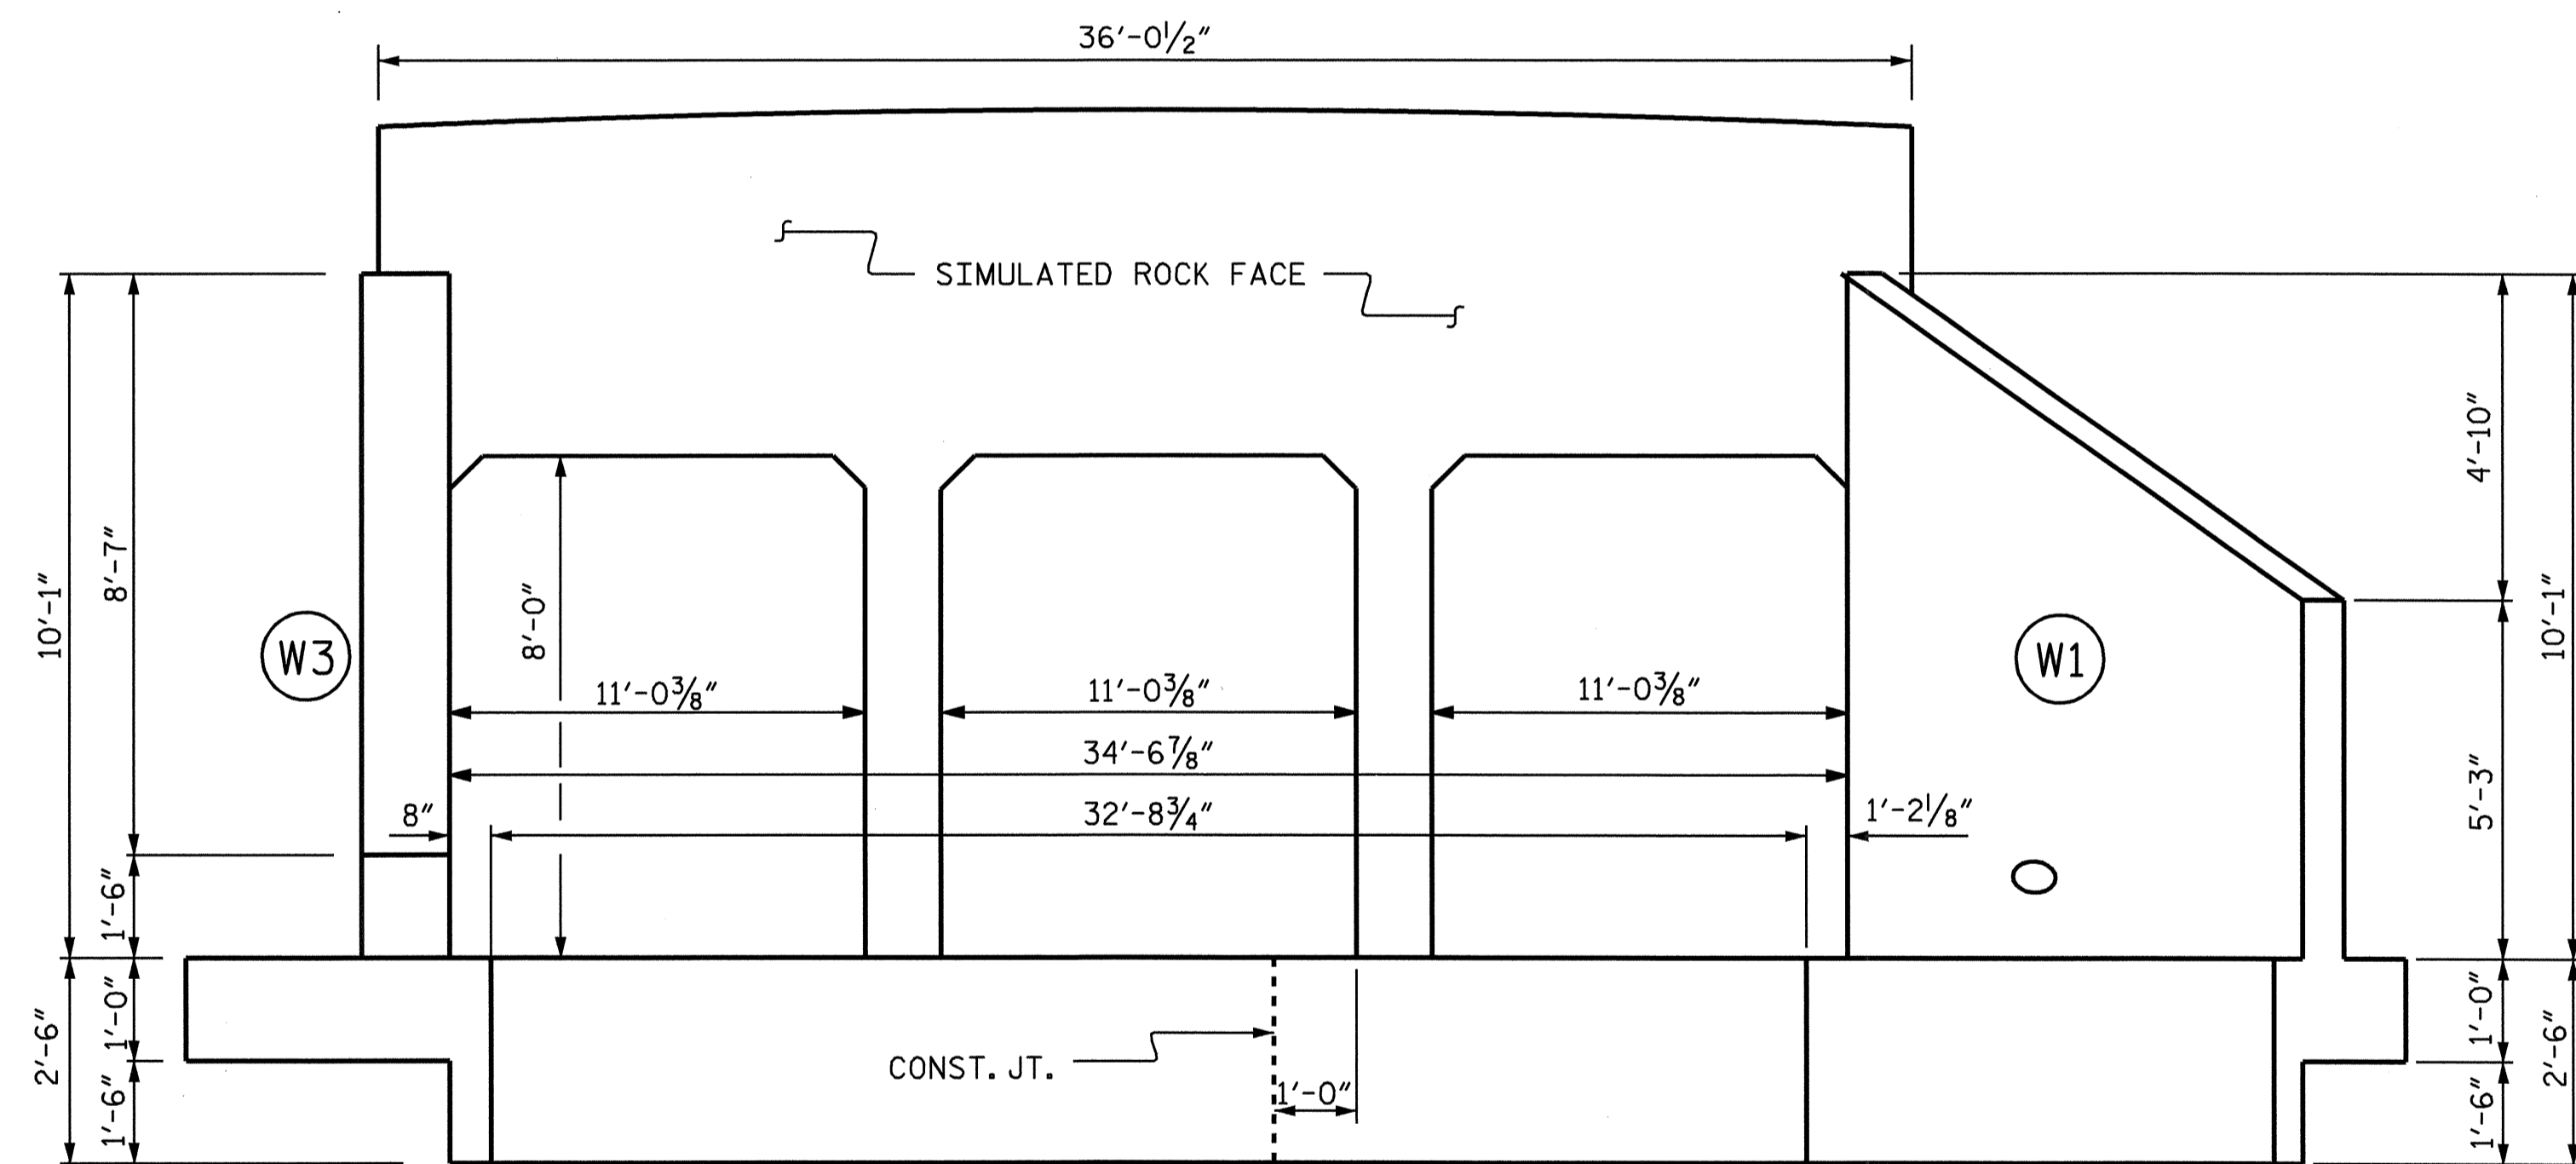

OUTLET END ELEVATION -NORMAL TO SKEW

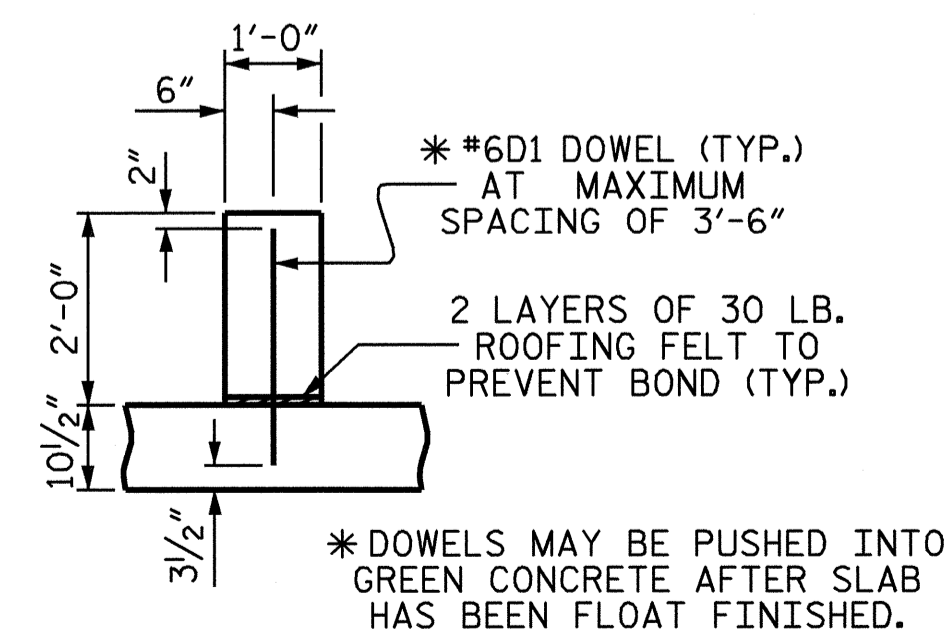

SECTION THRU SILL

PROJECT NO. B-3475
 HENDERSON COUNTY
 STATION: 14+82.00-L-

SHEET 3 OF 8

STATE OF NORTH CAROLINA
 DEPARTMENT OF TRANSPORTATION
 RALEIGH

TRIPLE 10 FT. X 8 FT.
 CONCRETE BOX CULVERT
 65° SKEW

REVISIONS						SHEET NO.
NO.	BY:	DATE:	NO.	BY:	DATE:	C-3
1			3			TOTAL SHEETS
2			4			8



REVISED 11-19-99 BY M.M. CHECKED BY R.W.P.
 REVISED 8-28-92 BY E.L.R. CHECKED BY G.R.P.
 REDRAWN NOV.1990 BY B.E.M., CHECKED BY M.A.J.

ASSEMBLED BY: L.L. MURPHY DATE: 11-03
 CHECKED BY: V.X. NGUYEN DATE: 02-04