


TIP: B-3475

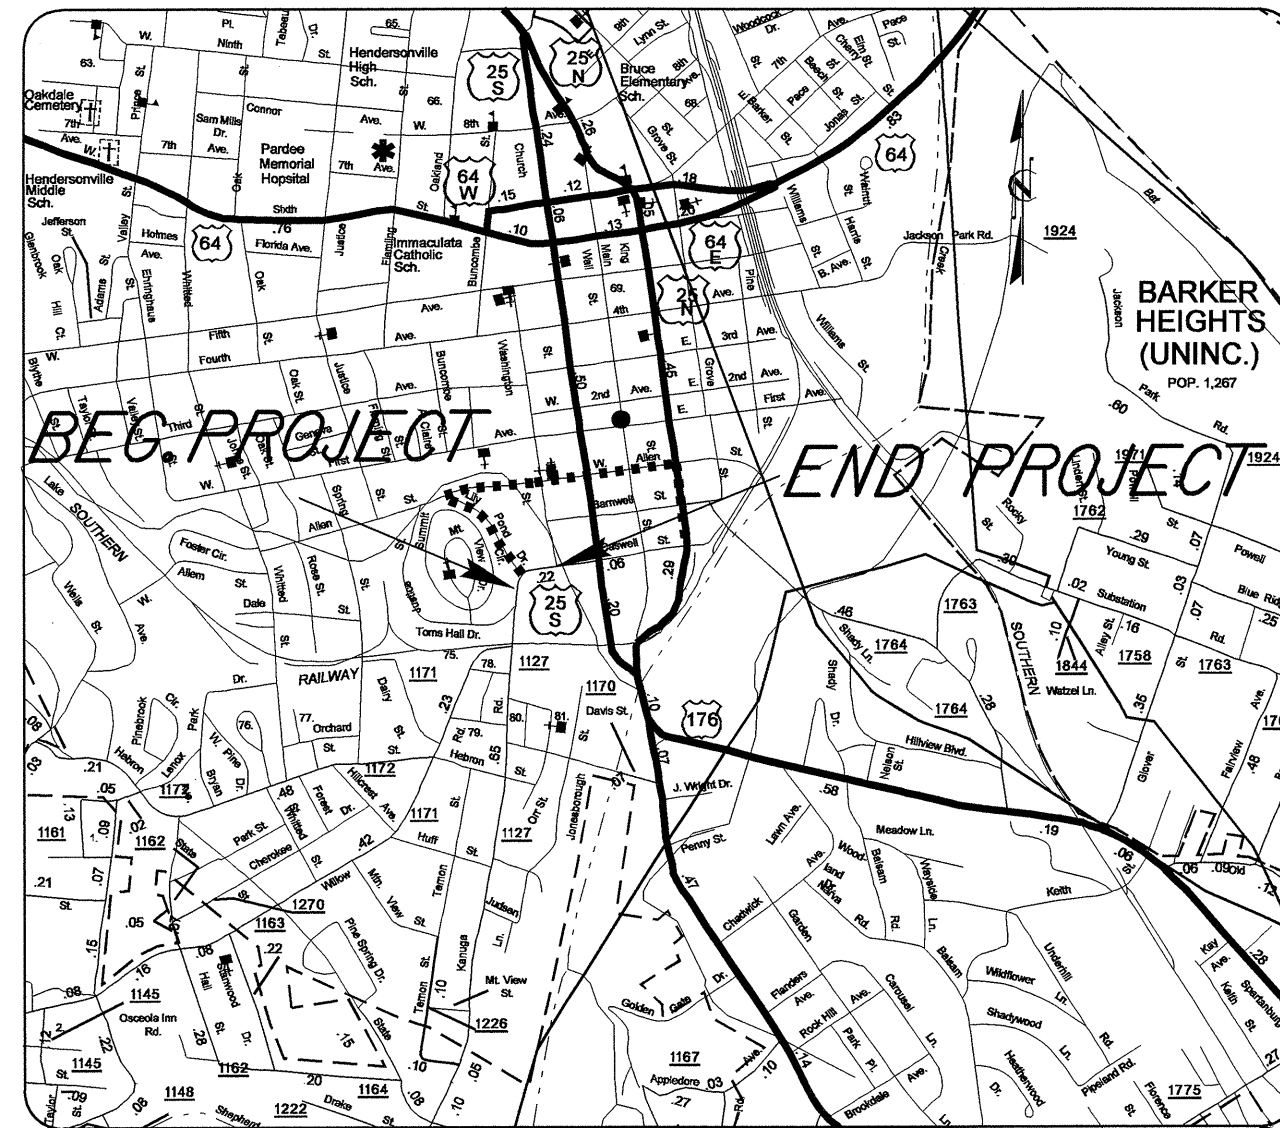

VICINITY MAP

..... OFFSITE DETOUR ROUTE

STATE OF NORTH CAROLINA
DIVISION OF HIGHWAYS


**UTILITY CONSTRUCTION PLANS
HENDERSON COUNTY**

**LOCATION: BRIDGE NO. 356 OVER WASH CREEK ON
SR 1127 (KANUGA RD.) IN DOWNTOWN
HENDERSONVILLE**

**TYPE OF WORK: GRADING, DRAINAGE, PAVING, SIDEWALK,
& CULVERT**

BEG. CONSTRUCTION
-Y1- STA. 11+70

BEGIN STATE PROJECT 8.295601
BEGIN F.A. PROJECT BRSTP-1127(5)
-L- STA. 11+50

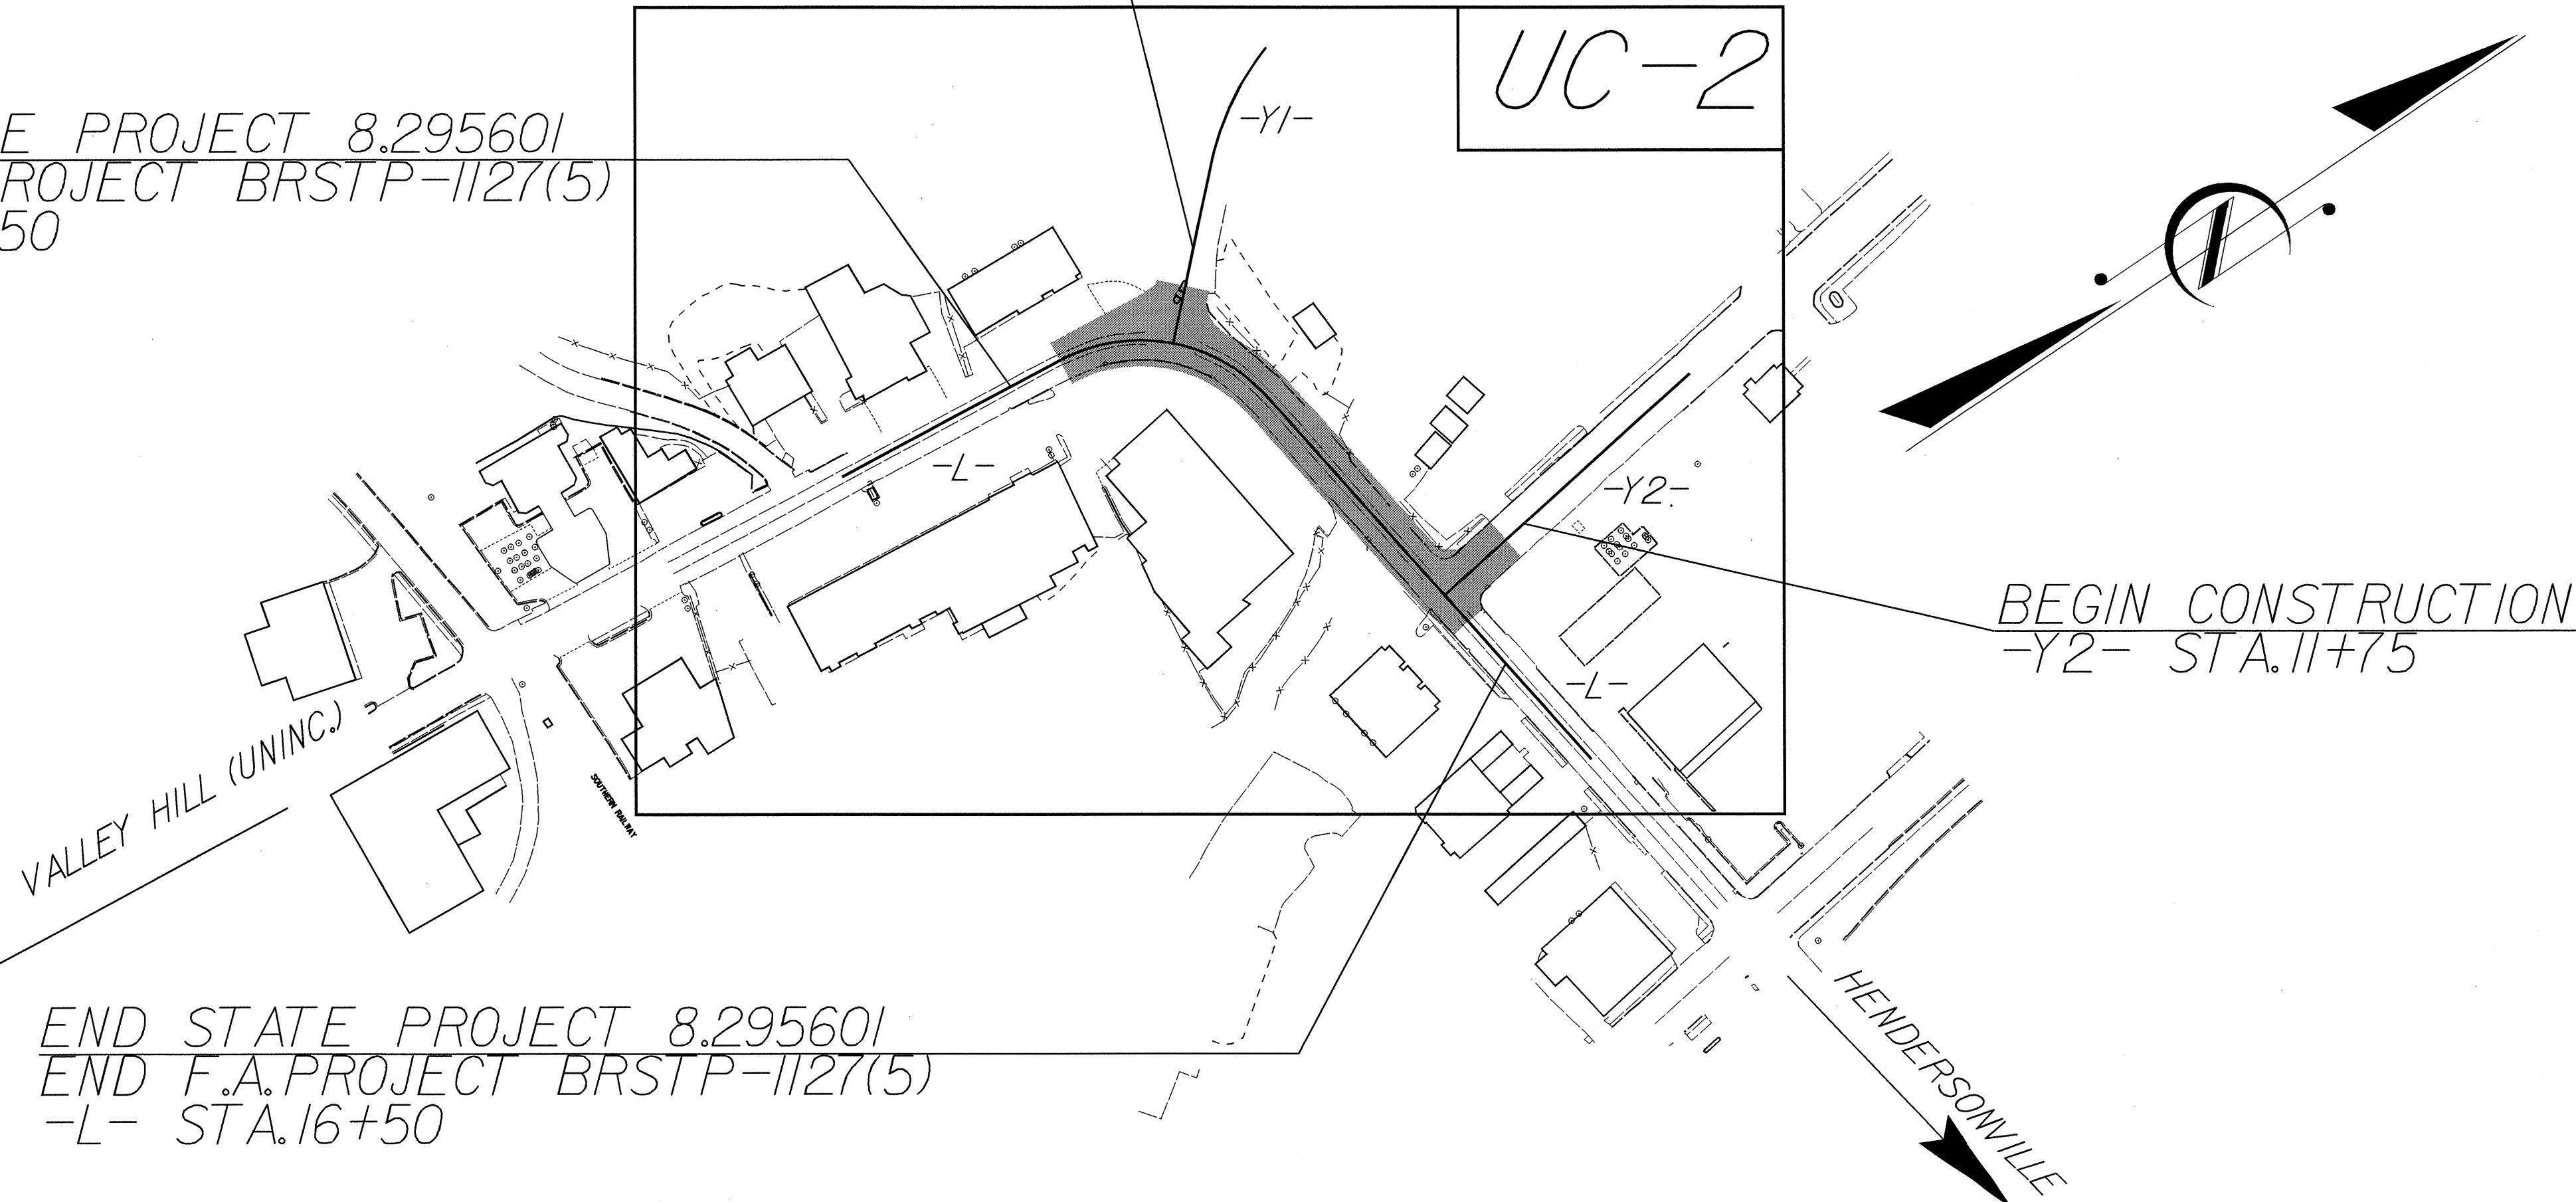

BEGIN CONSTRUCTION
-Y2- STA. 11+75

END STATE PROJECT 8.295601
END F.A. PROJECT BRSTP-1127(5)
-L- STA. 16+50

INDEX OF SHEETS	
SHEET NO.	DESCRIPTION
UC-1	TITLE SHEET
UC-2	UTILITY CONSTRUCTION PLAN SHEET
UC-3	PROFILE SHEET(S)
UC-4	DETAILS SHEET(S)

WATER AND SEWER OWNERS ON PROJECT
(1) WATER - CITY OF HENDERSONVILLE
(2) SANITARY SEWER - CITY OF HENDERSONVILLE

SEAL

PREPARED IN THE OFFICE OF:
**DIVISION OF HIGHWAYS
DESIGN SERVICES
UTILITY SECTION**

1591 MAIL SERVICES CENTER
RALEIGH NC 27699-1591
PHONE (919) 250-4128
FAX (919) 250-4119

Roger Worthington, P.E. UTILITIES SECTION ENGINEER
R. B. WILKINS, P.E. UTILITIES SQUAD LEADER PROJECT ENGINEER
MICHAEL R. BRIGHT UTILITIES PROJECT DESIGNER

T.I.P. NO.	SHEET NO.
B-3475	UC-1