
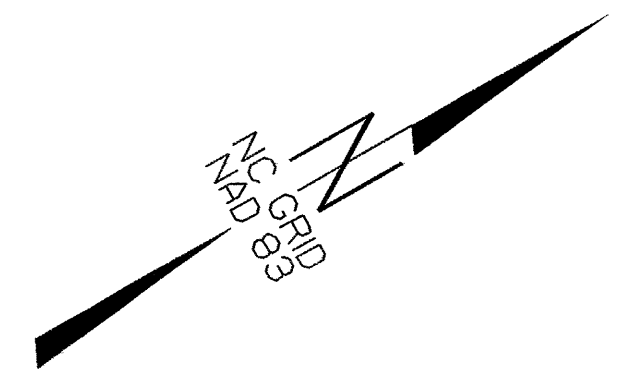
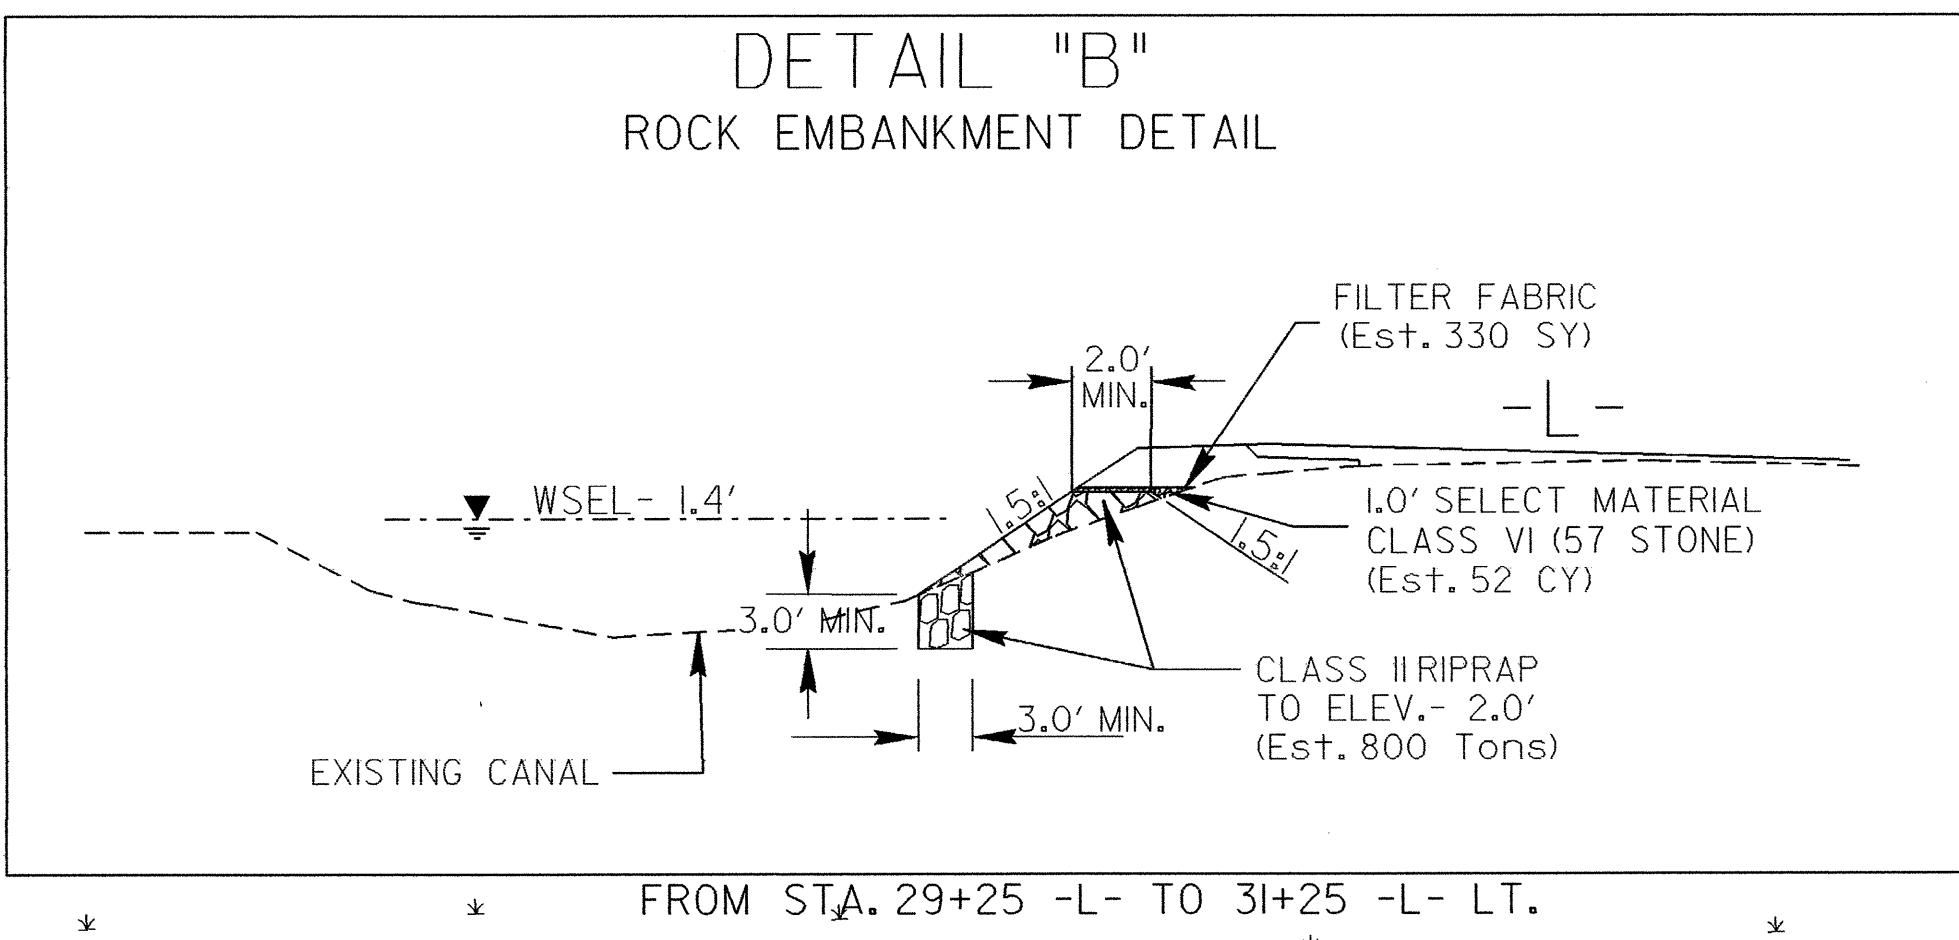




PROJECT REFERENCE NO. B-3348	SHEET NO. EC-6/CONST.5
RW SHEET NO.	
ROADWAY DESIGN ENGINEER	HYDRAULICS ENGINEER

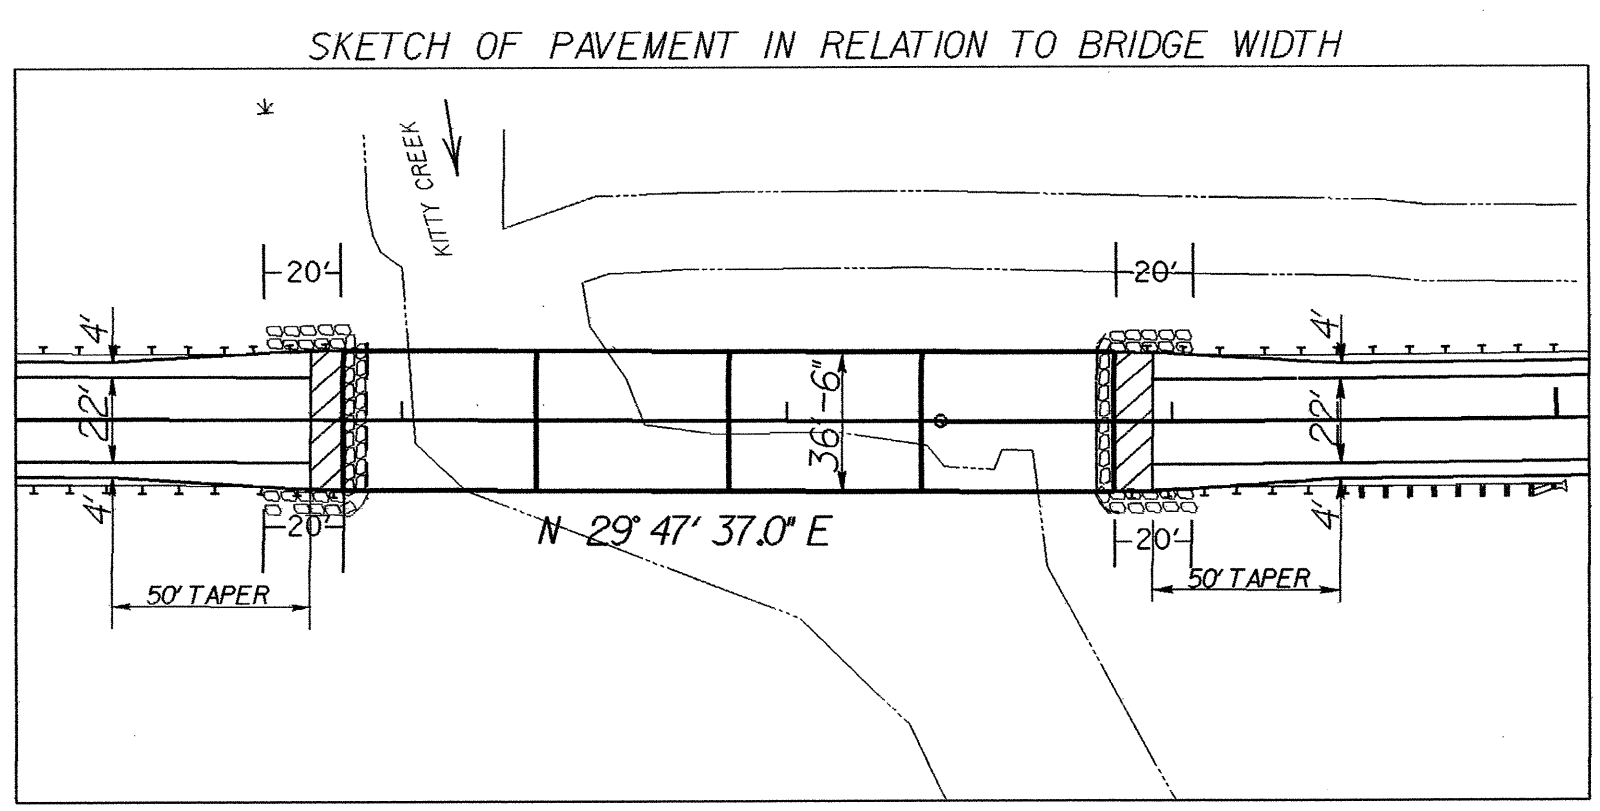

NOTE: SEE SHEET No.6 FOR -L- PROFILE
NOTE: SEE S- THRU S- FOR STRUCTURE PLANS

NOTE: UTILIZE TEMPORARY ROCK SILT CHECK TYPE - A AS STILLING BASIN WHERE APPLICABLE.

NOTE: TEMPORARY SILT FENCE SHALL BE INSTALLED A MINIMUM OF 3 FEET FROM TOE OF FILL IN WETLAND AREAS

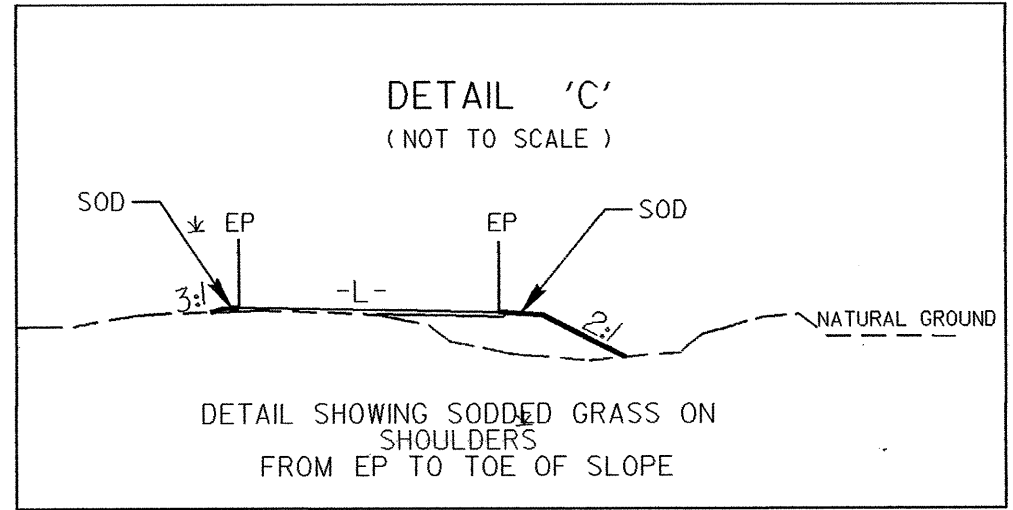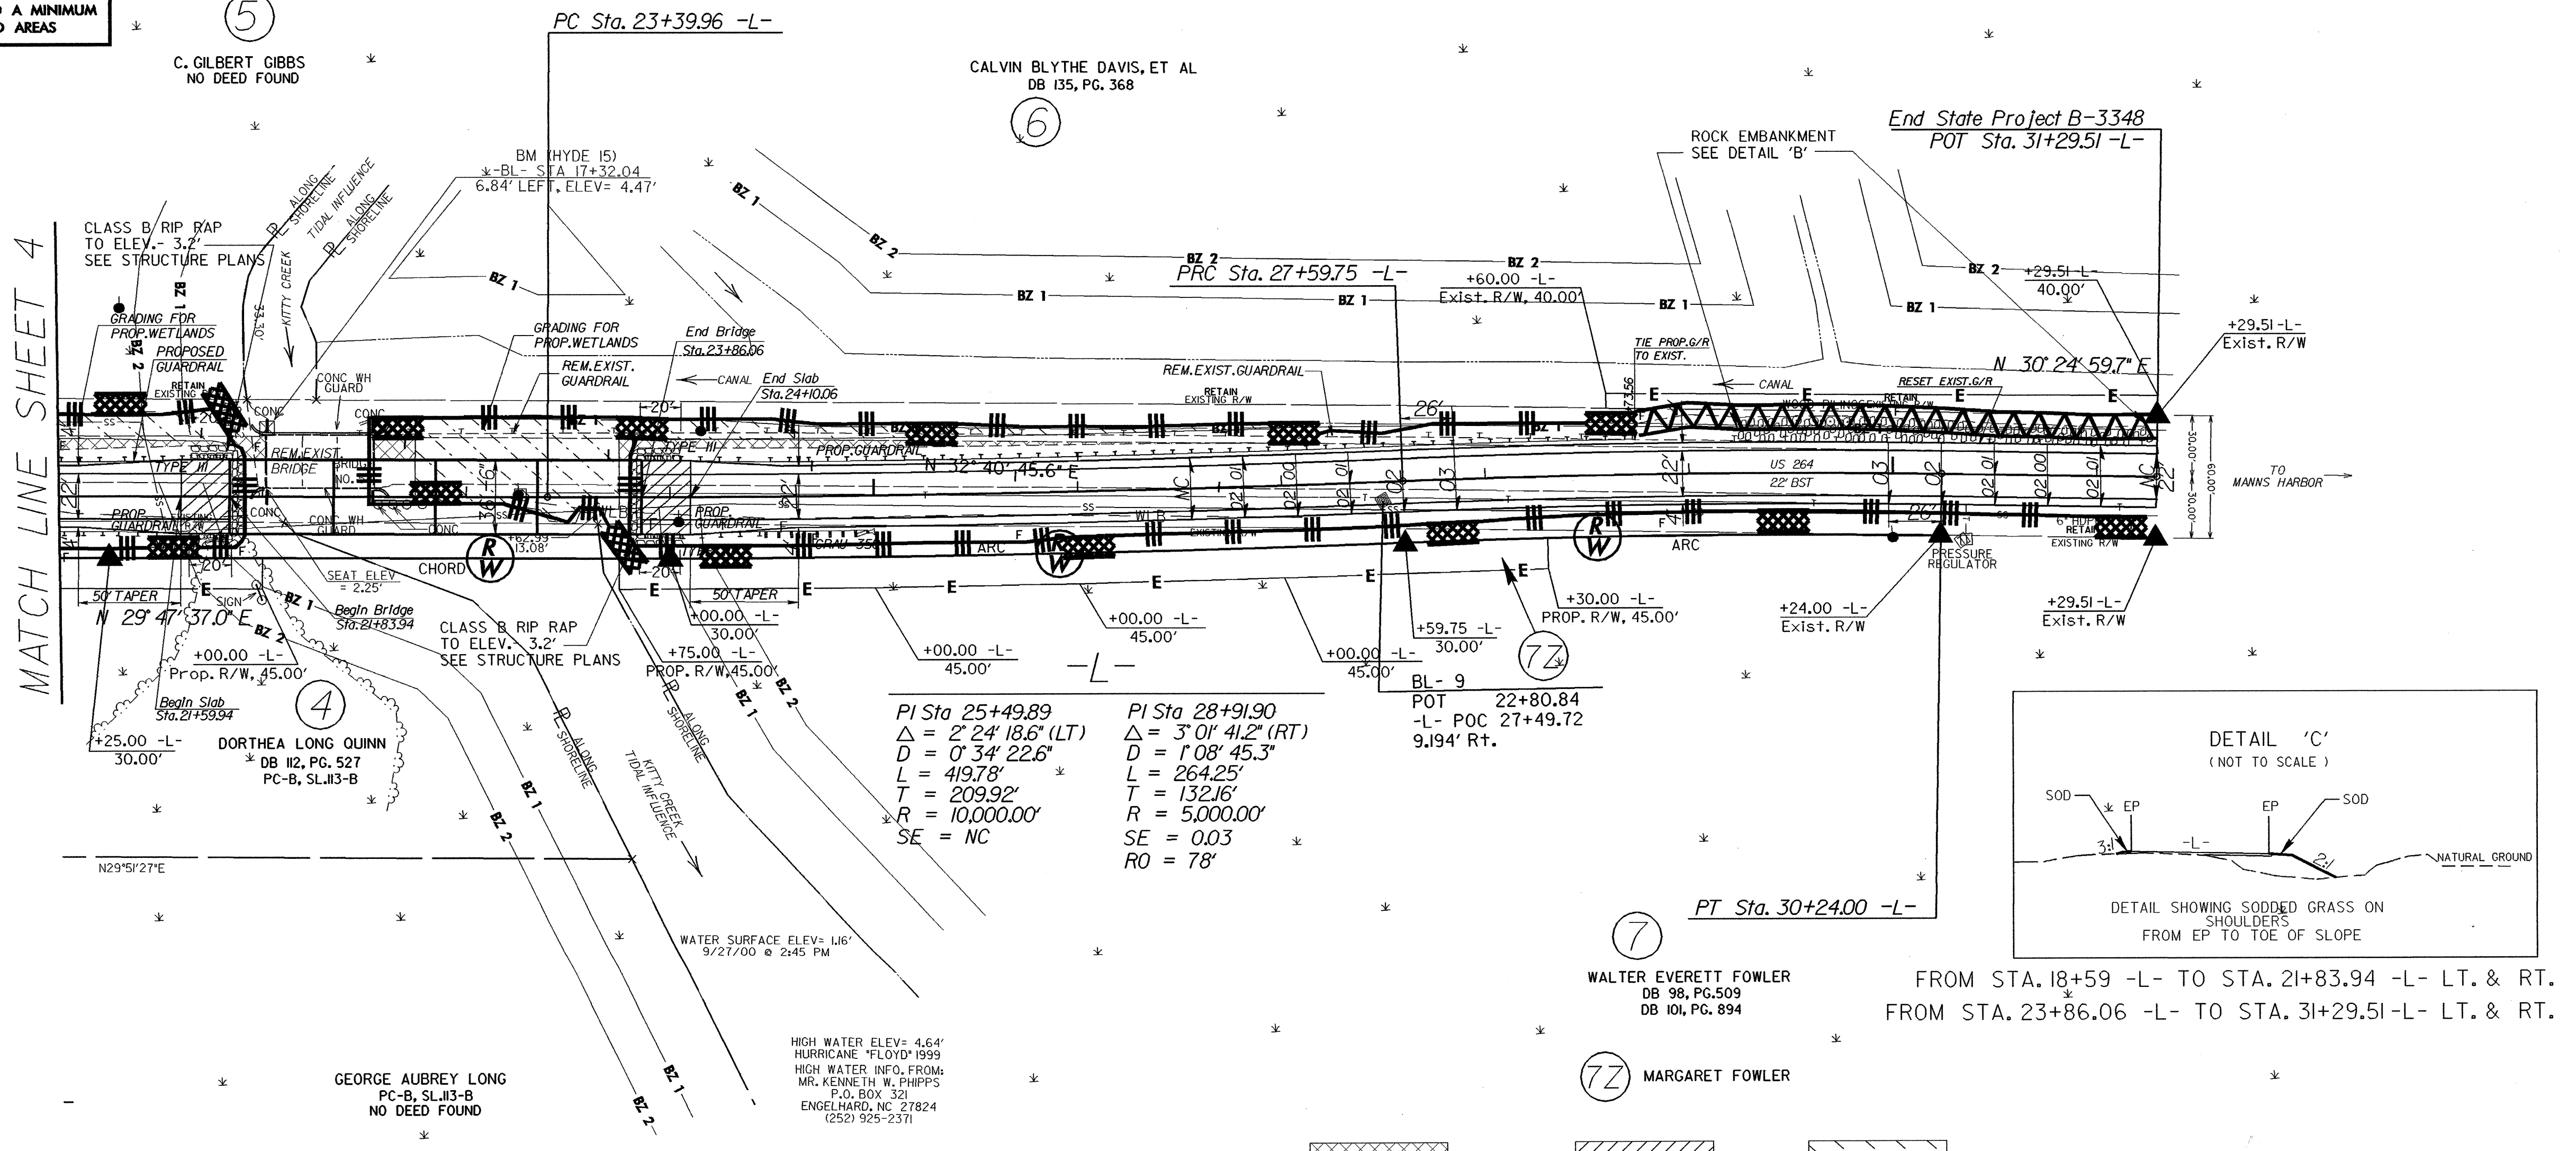

FROM STA. 18+59 -L- TO STA. 21+83.94 -L- LT. & RT.
FROM STA. 23+86.06 -L- TO STA. 31+29.51 -L- LT. & RT.

