
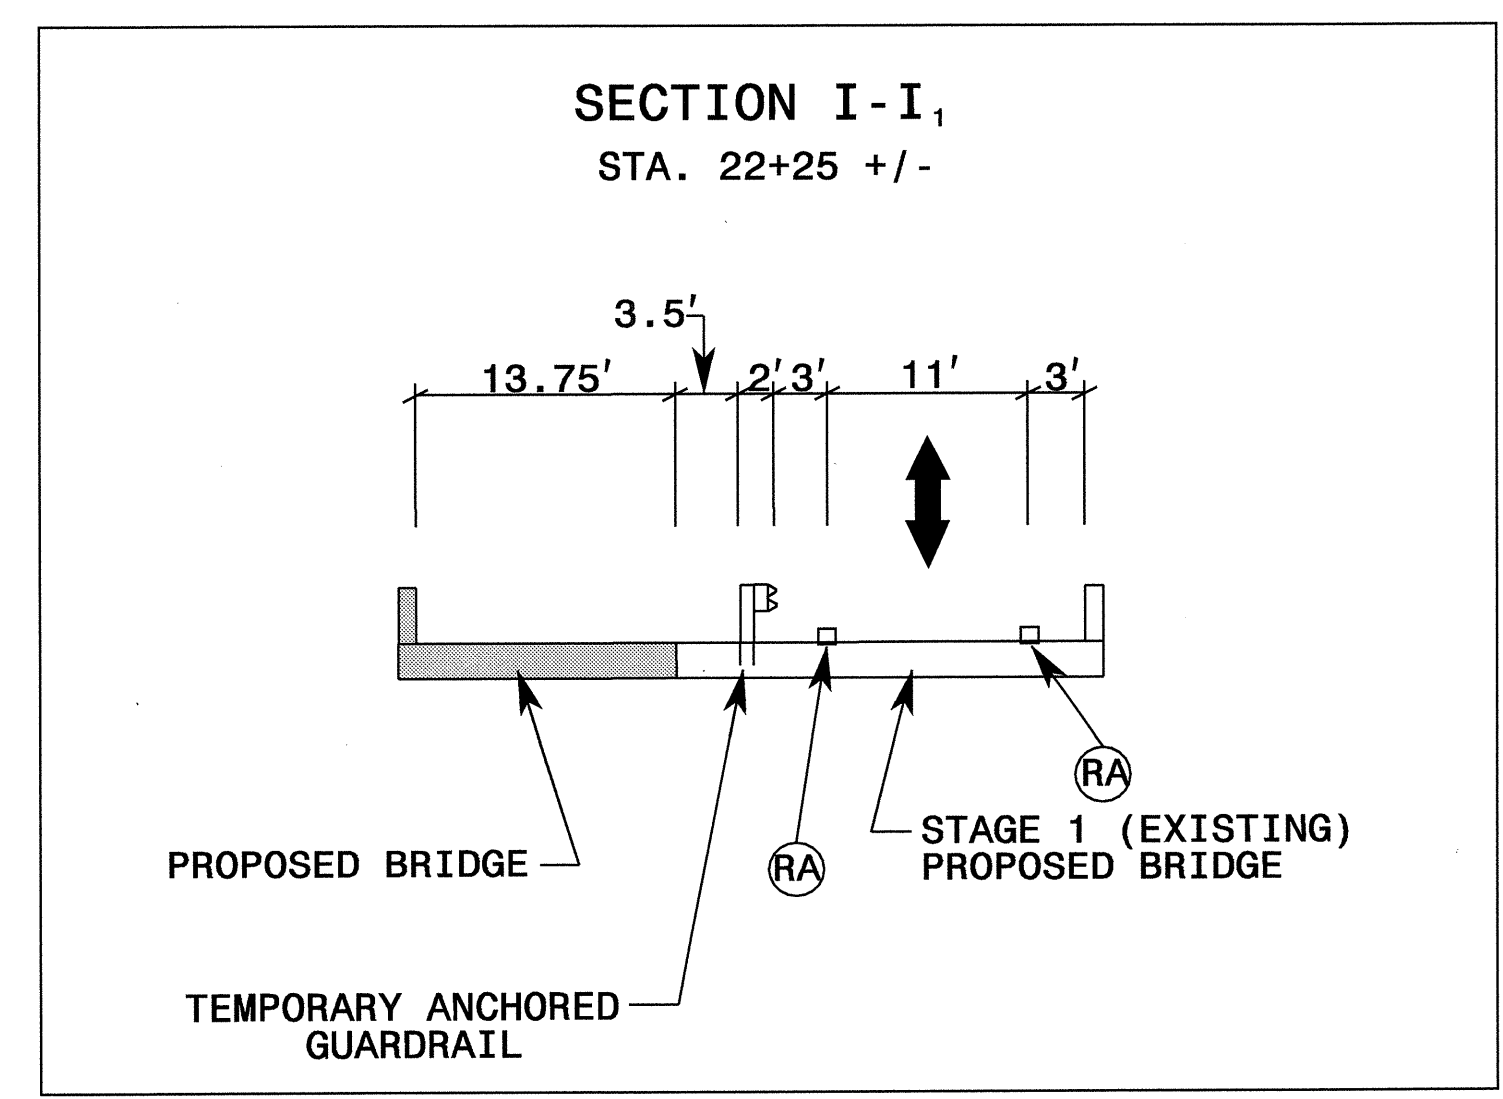


MATCHLINE
-L- STA. 20+50 +/-
SEE TCP-08

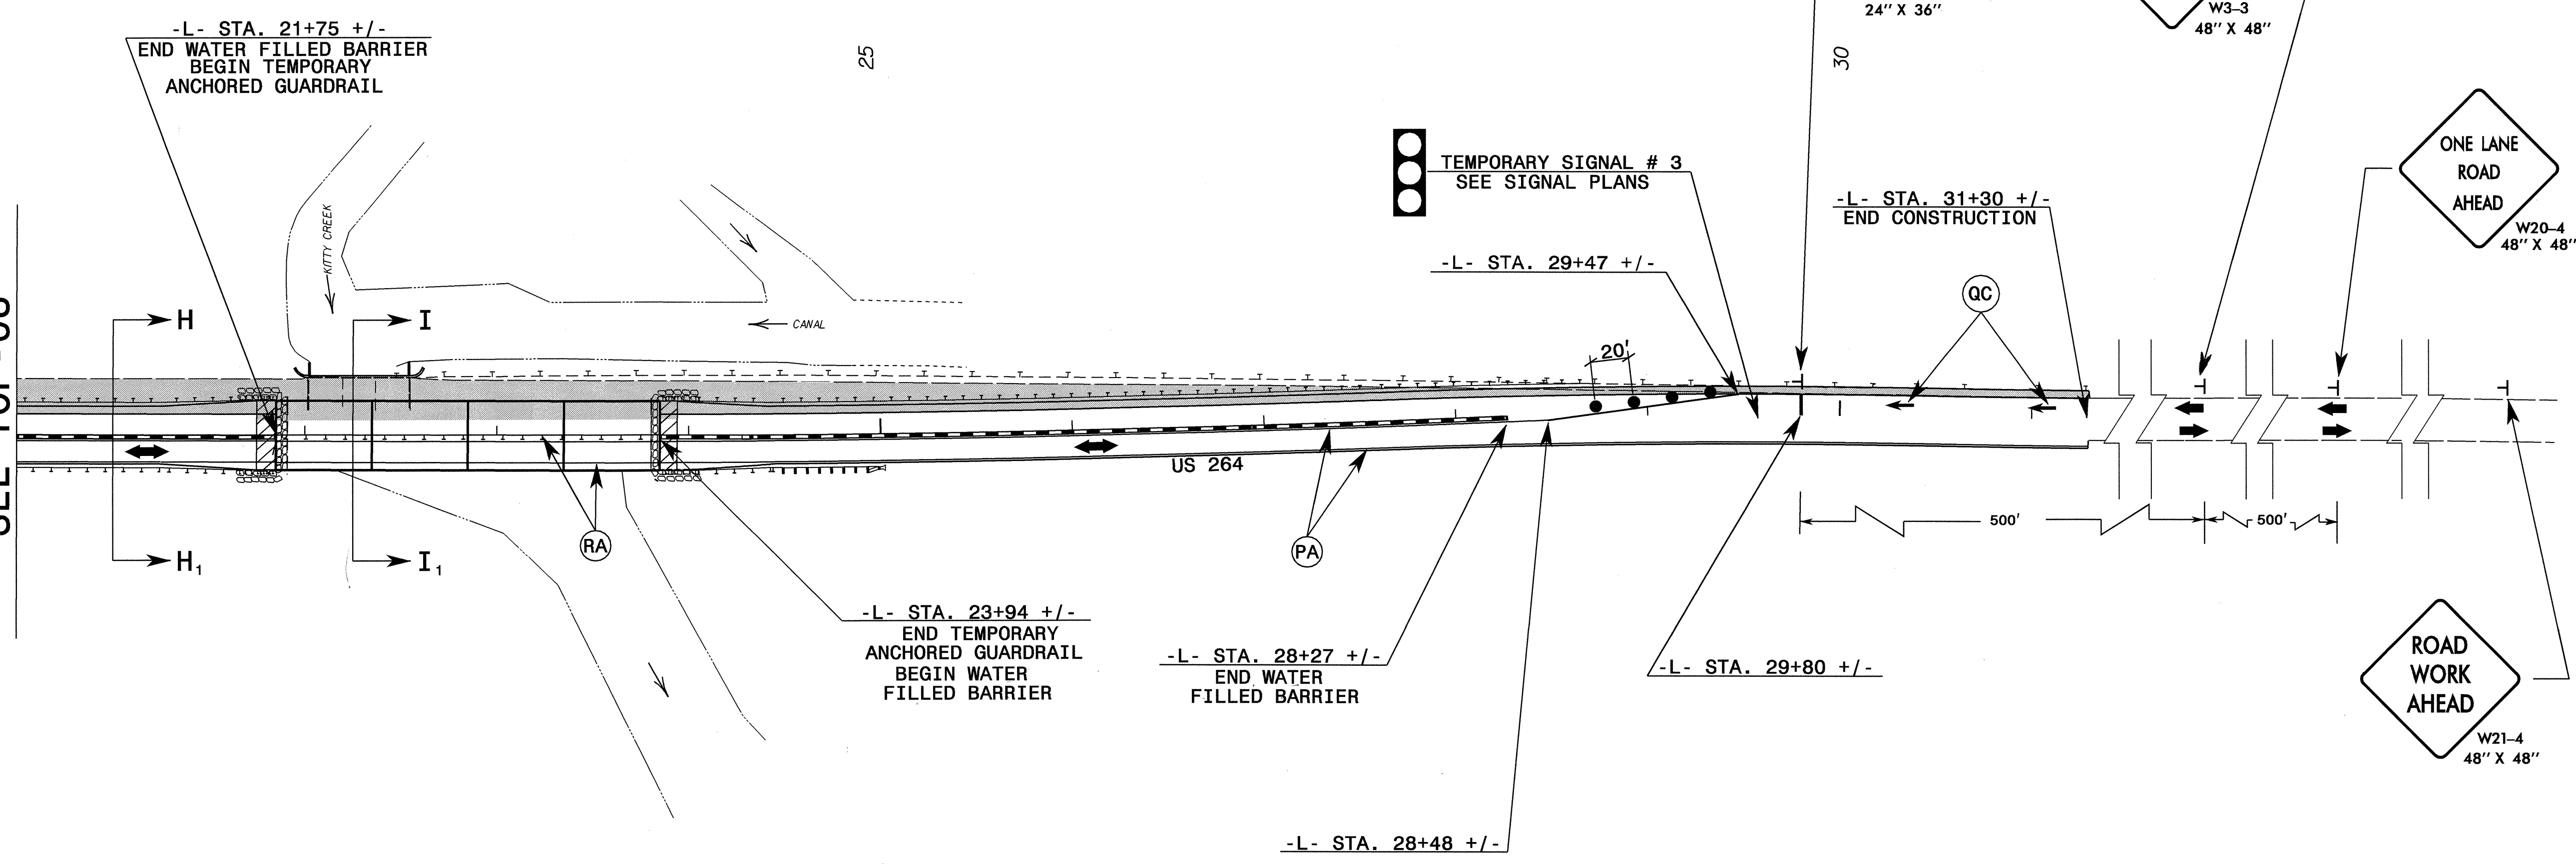

SEE TCP-03 FOR PAVEMENT MARKING SCHEDULE

APPROVED: <i>[Signature]</i> DATE: 4/20/04	PHASE II	
	SCALE: NONE	
	DATE: 05/03	
	DWG. BY: SJS	
	DESIGN BY: SJS	
REVIEWED BY: CLM	REVISIONS	

20-APR-2004 09:36
 M:\TCP\B3348 TCP08.dgn
 sjs/kes AT TETC196513