

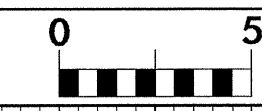
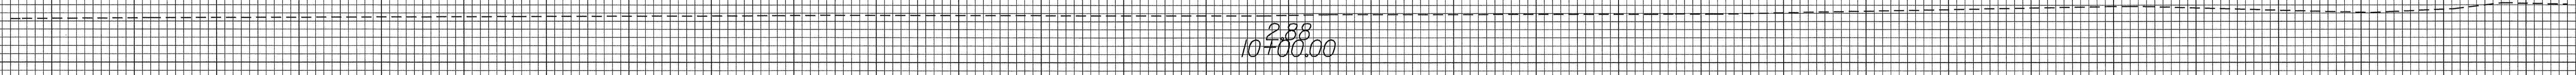
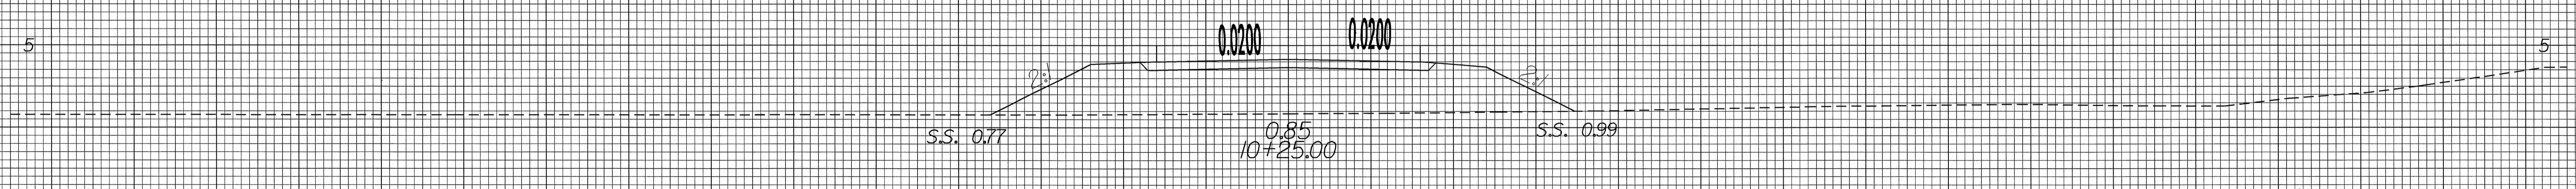
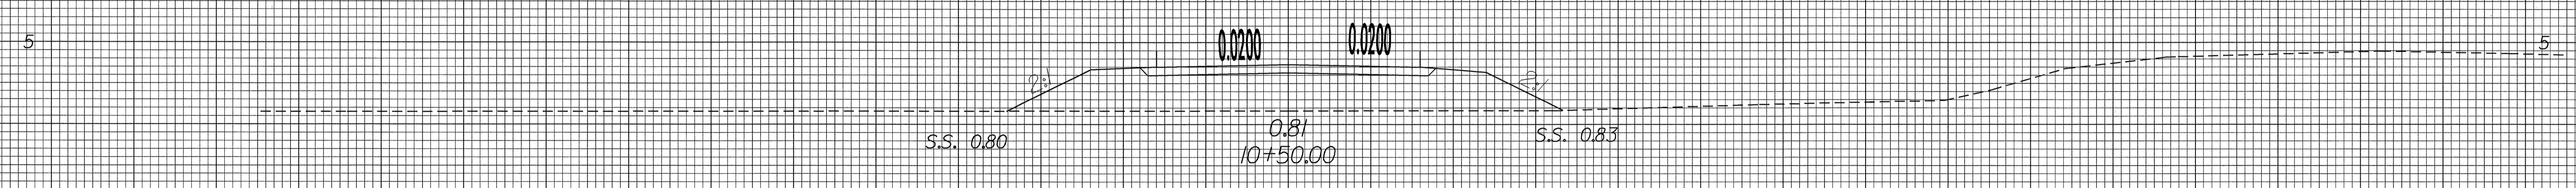
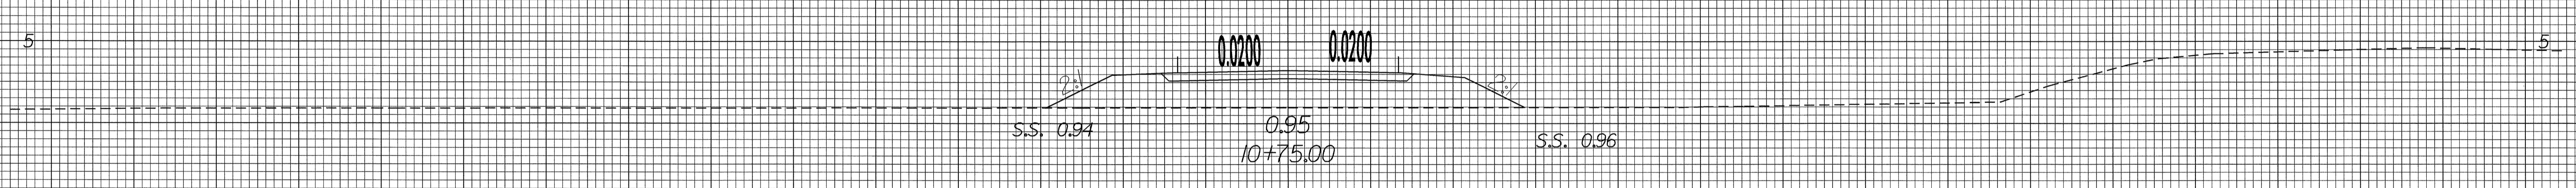


8/23/99

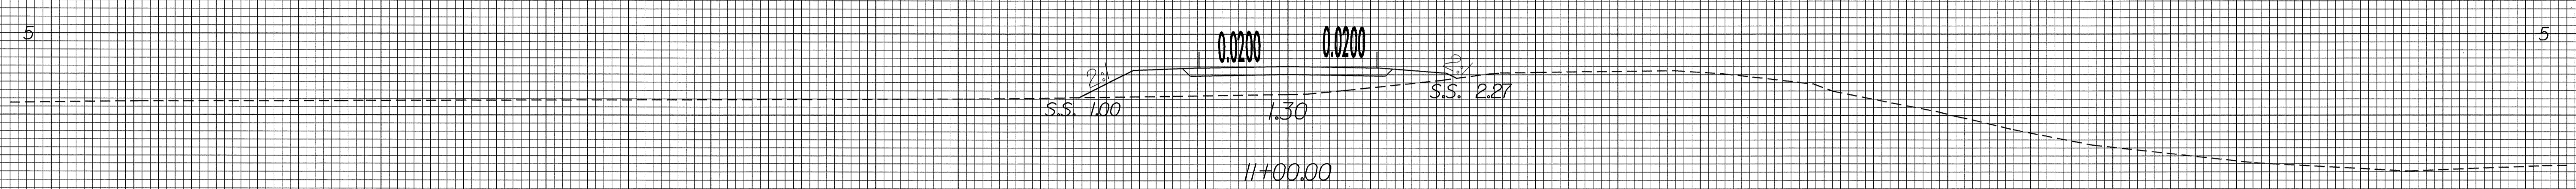

PROJ. REFERENCE NO. B-3348 SHEET NO. X-26

70 60 50 40 30 20 10 0 10 20 30 40 50 60 70

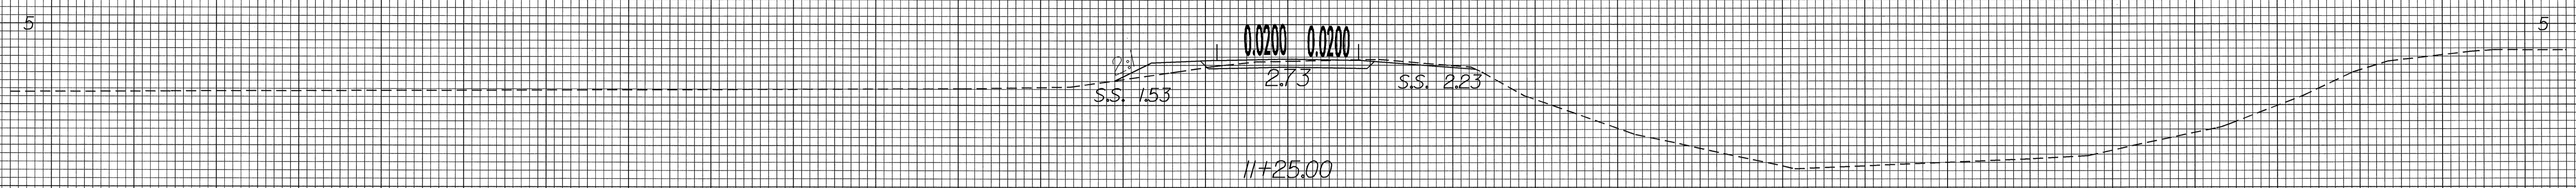

DR

70 60 50 40 30 20 10 0 10 20 30 40 50 60 70

30-MAR-2004 07:10
RD212398