



8/23/99

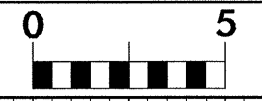

PROJ. REFERENCE NO.  
B-3348

SHEET NO.  
X-25

70 60 50 40 30 20 10 0 10 20 30 40 50 60 70

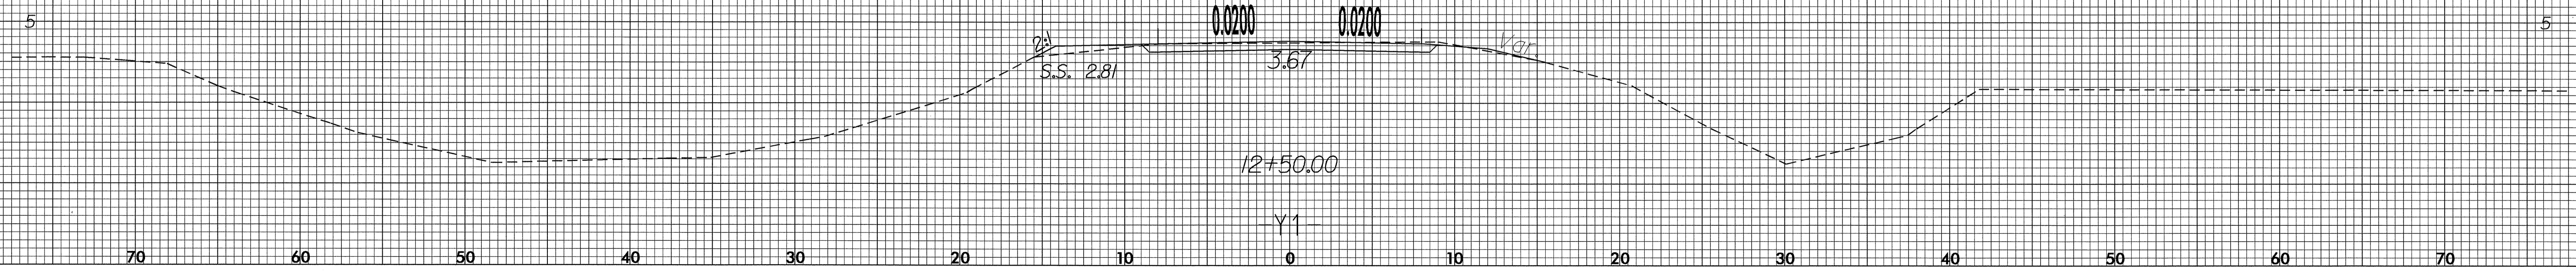

30-MAR-2004 07:10  
JDGraham.dwg AT RD212398