

SEE TCP-7


SEE TCP-9

11 SEE THIS SHEET

11 SEE THIS SHEET


LEGEND

PROPOSED CONSTRUCTION

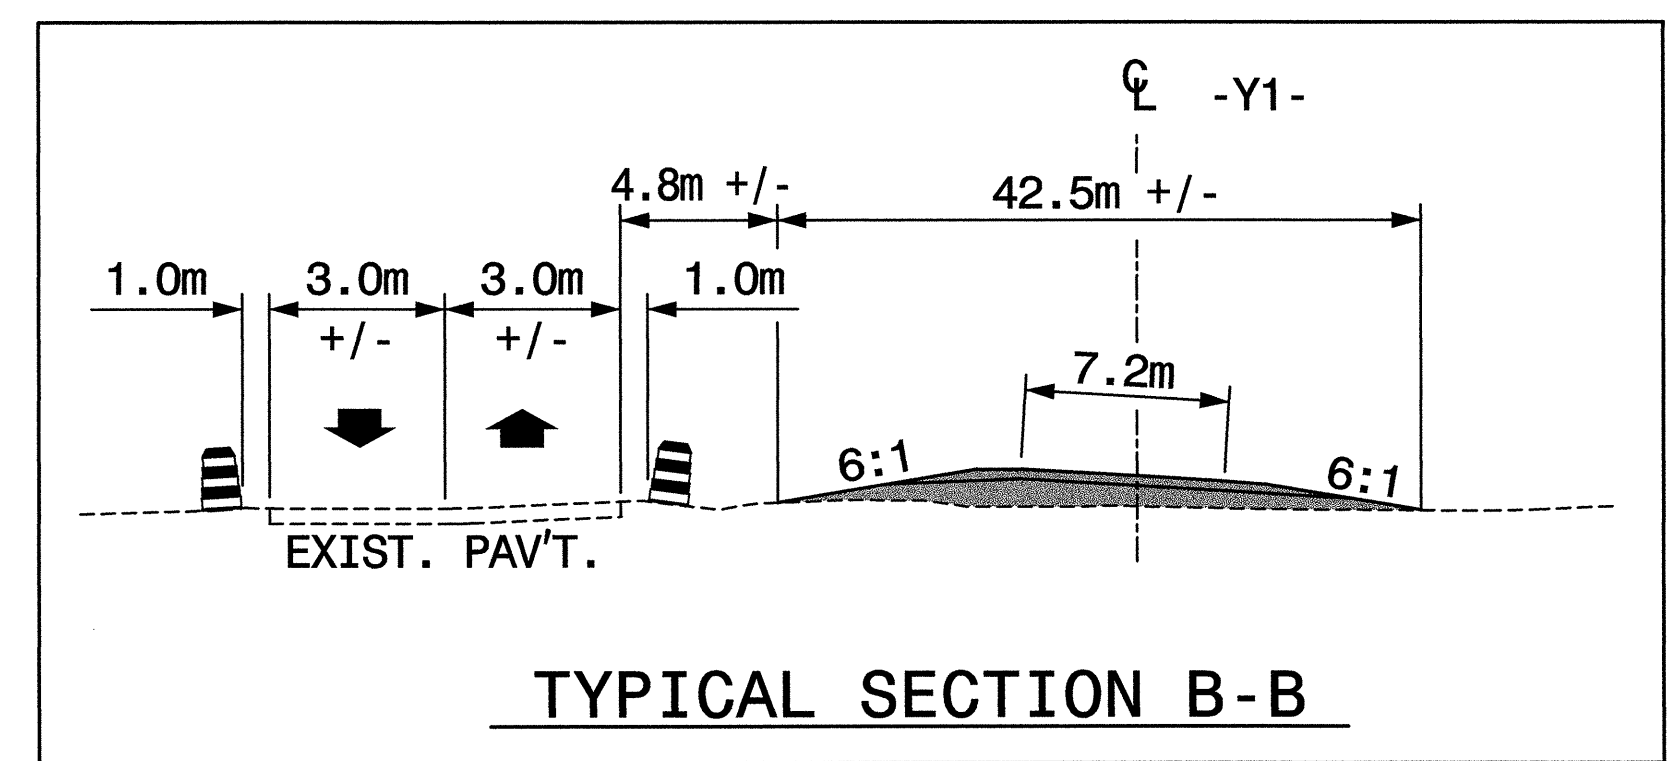

Plans prepared by:
KO & ASSOCIATES, P.C.
 Consulting Engineers
 1011 SCHAUH DR., SUITE #202
 RALEIGH, N.C. 27606
 For Division of Highways

APPROVED: *Mark Acuff* DATE: 8/18/03

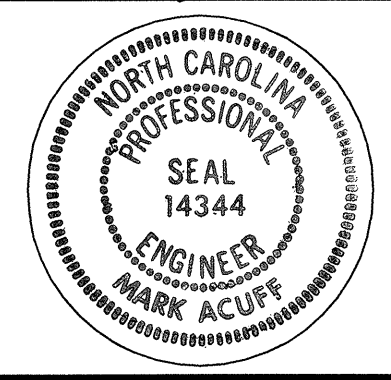

PHASE I											
SCALE: NONE											
DATE: 8-20-03											
DWG. BY: B.L.M.											
DESIGN BY: B.L.M.											
REVIEWED BY: M.S.A.											
<table border="1"> <tr> <th colspan="2">REVISIONS</th> </tr> <tr> <td> </td> <td> </td> </tr> <tr> <td> </td> <td> </td> </tr> <tr> <td> </td> <td> </td> </tr> <tr> <td> </td> <td> </td> </tr> </table>		REVISIONS									
REVISIONS											

p:\TRAFFIC\Sub Jobs\2911a\F1002.VPHD1.dgn
 08/15/2003 02:35:29 PM