
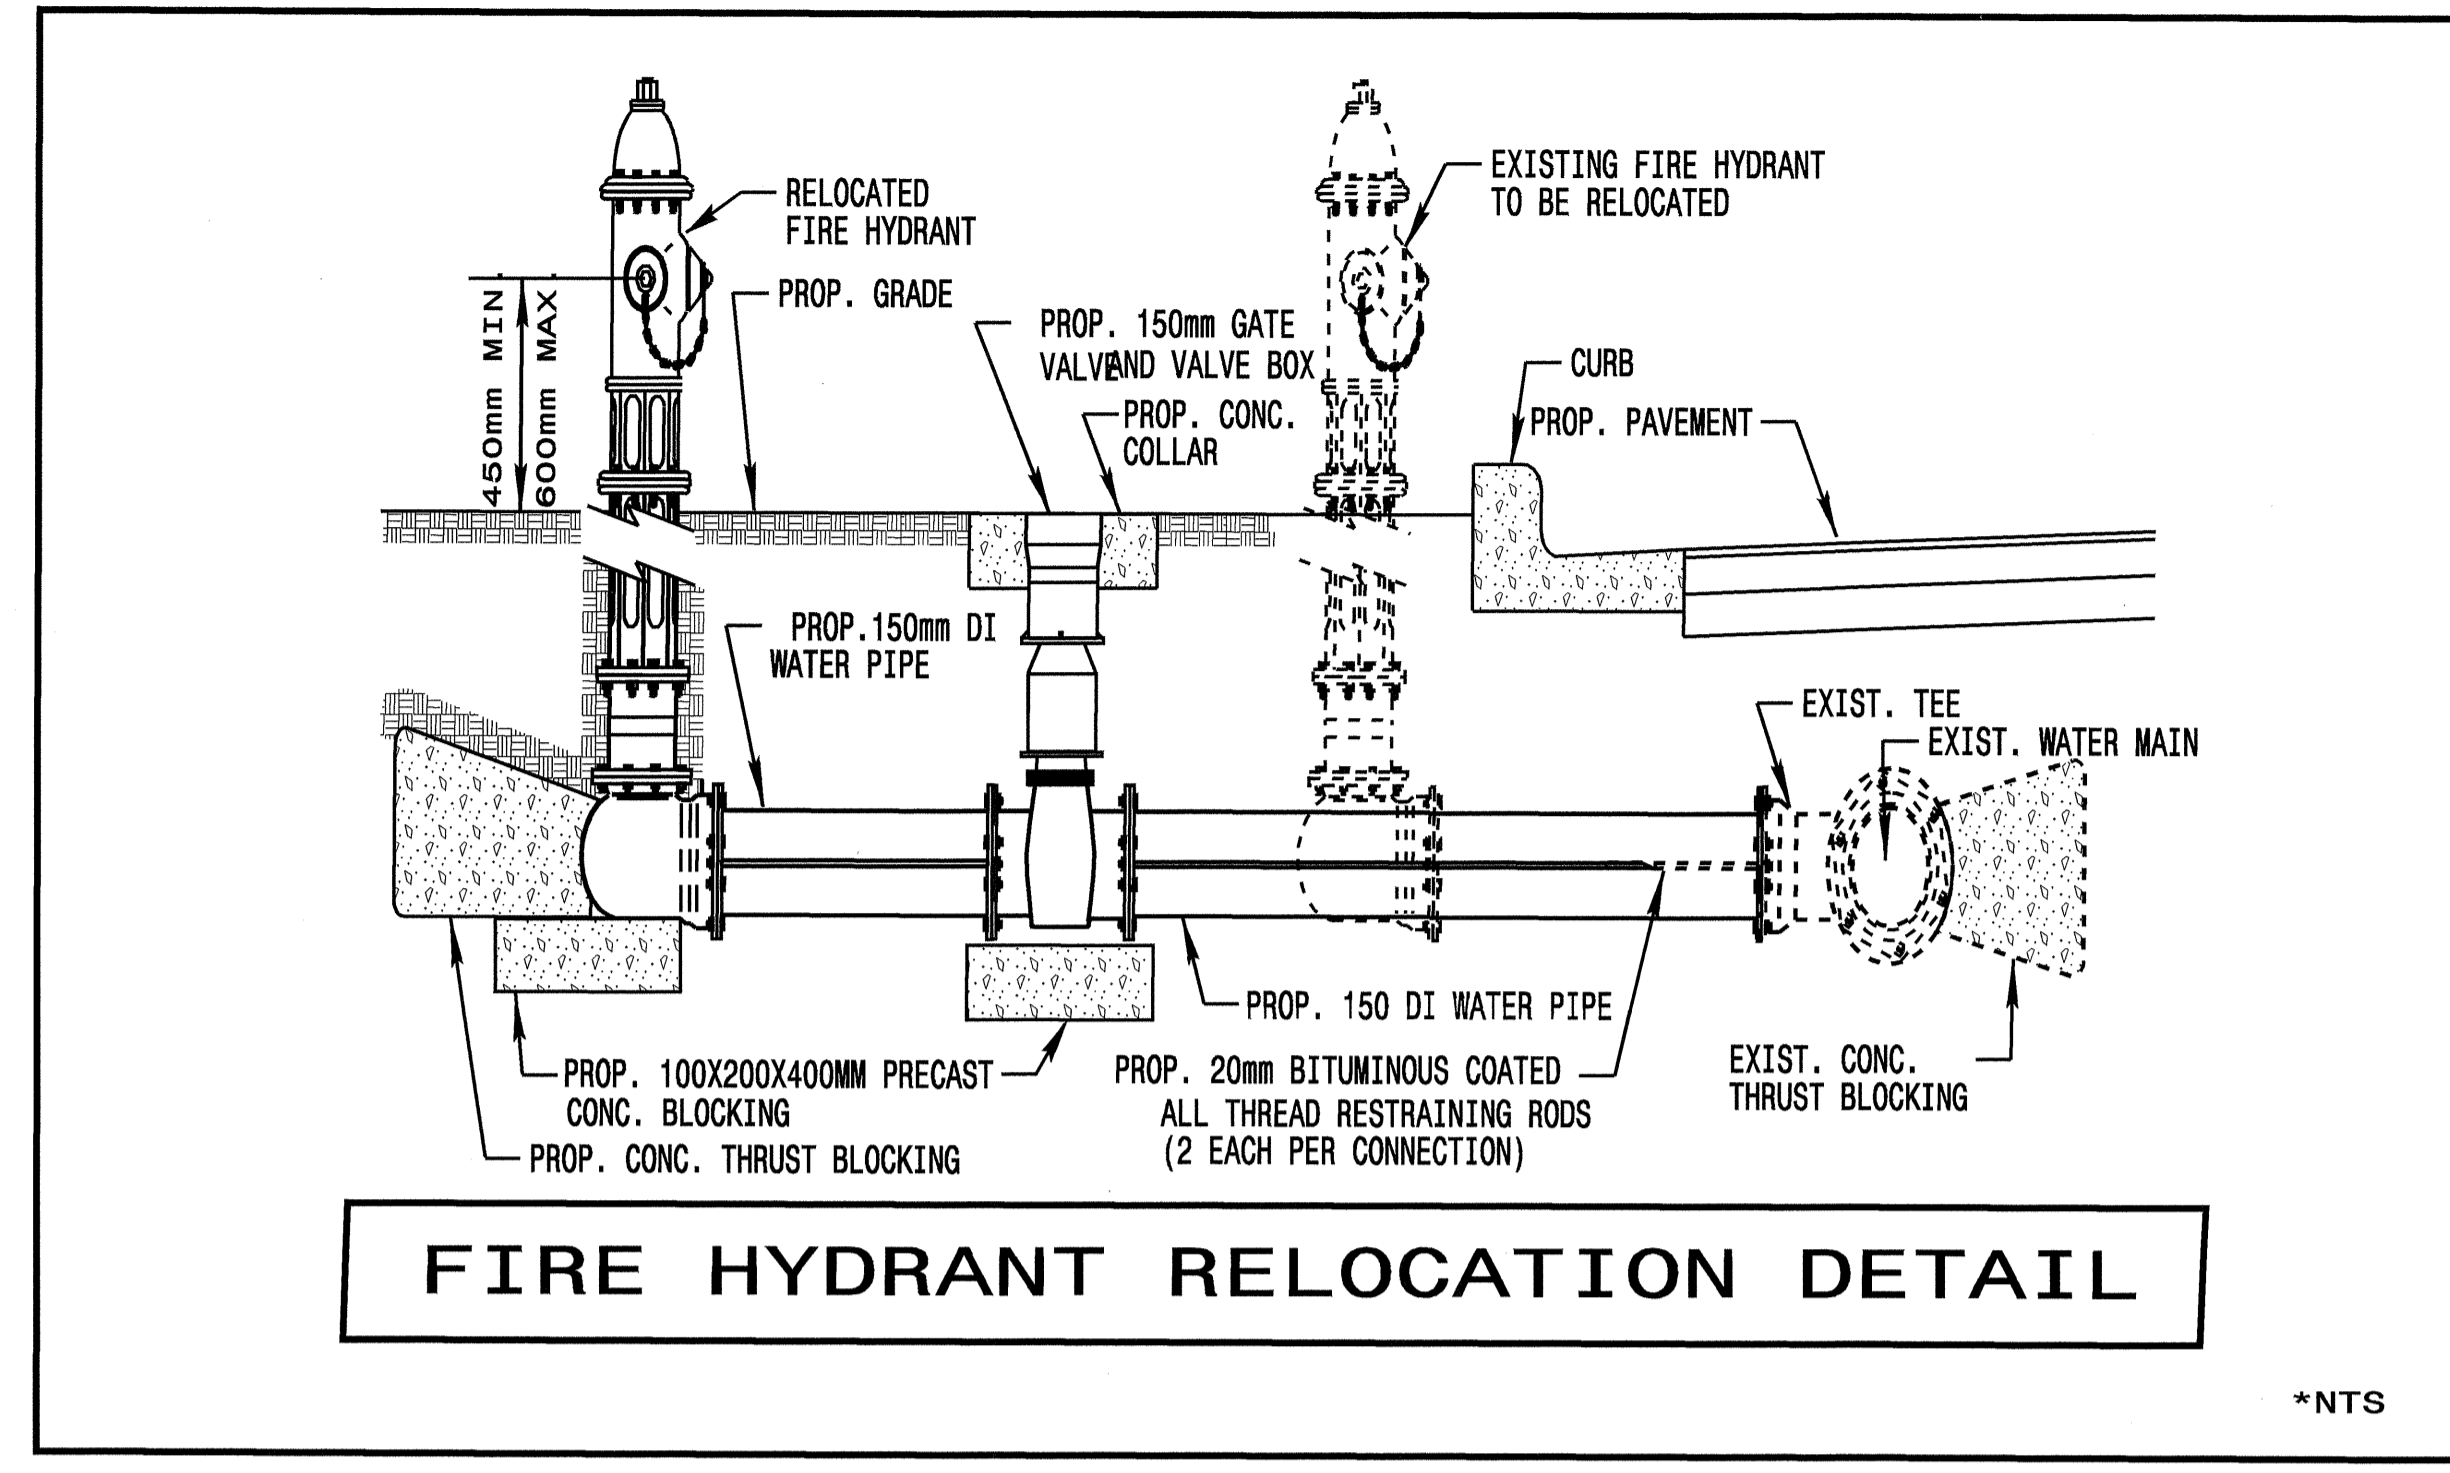




UTILITY CONSTRUCTION

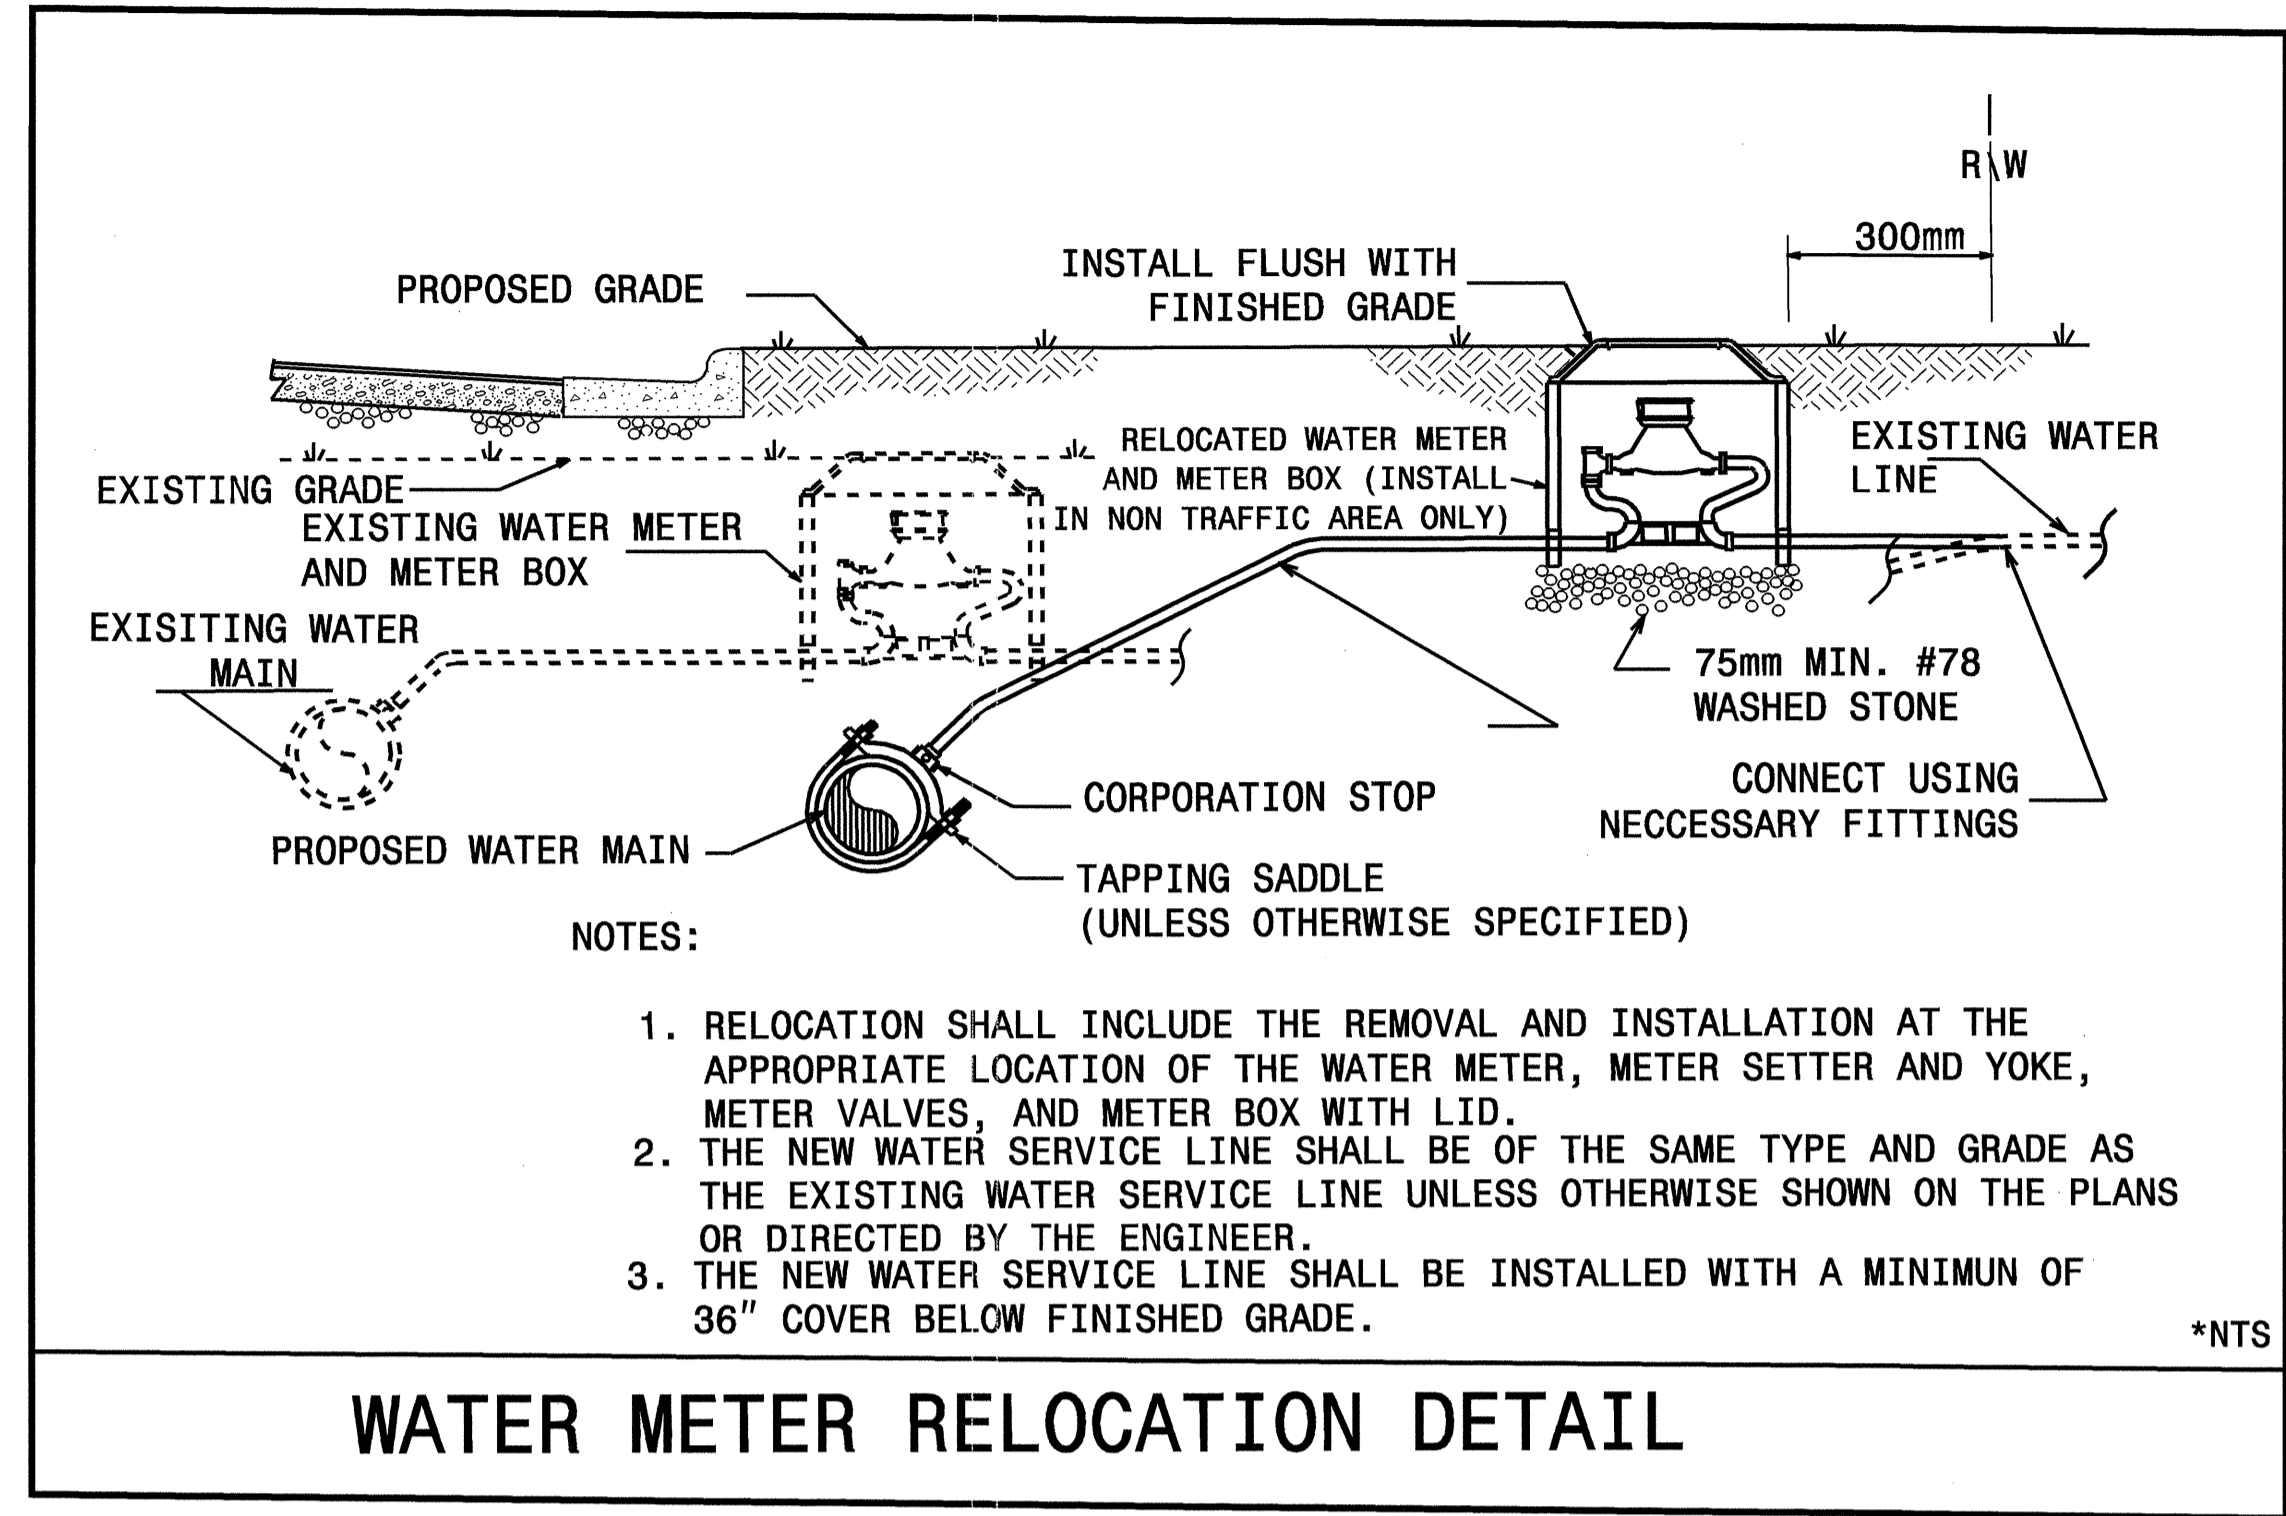

MAXIMUM TRENCH WIDTH AT TOP OF PIPE

NOMINAL PIPE SIZE (mm)	TRENCH WIDTH (meter)	NOMINAL PIPE SIZE (mm)	TRENCH WIDTH (mm)
102	0.72	508	1.12
152	0.76	610	1.22
203	0.81	762	1.37
254	0.86	914	1.57
305	0.91	1067	1.68
356	0.97	1219	1.83
406	1.02	1400	1.98
457	1.07		

*NTS

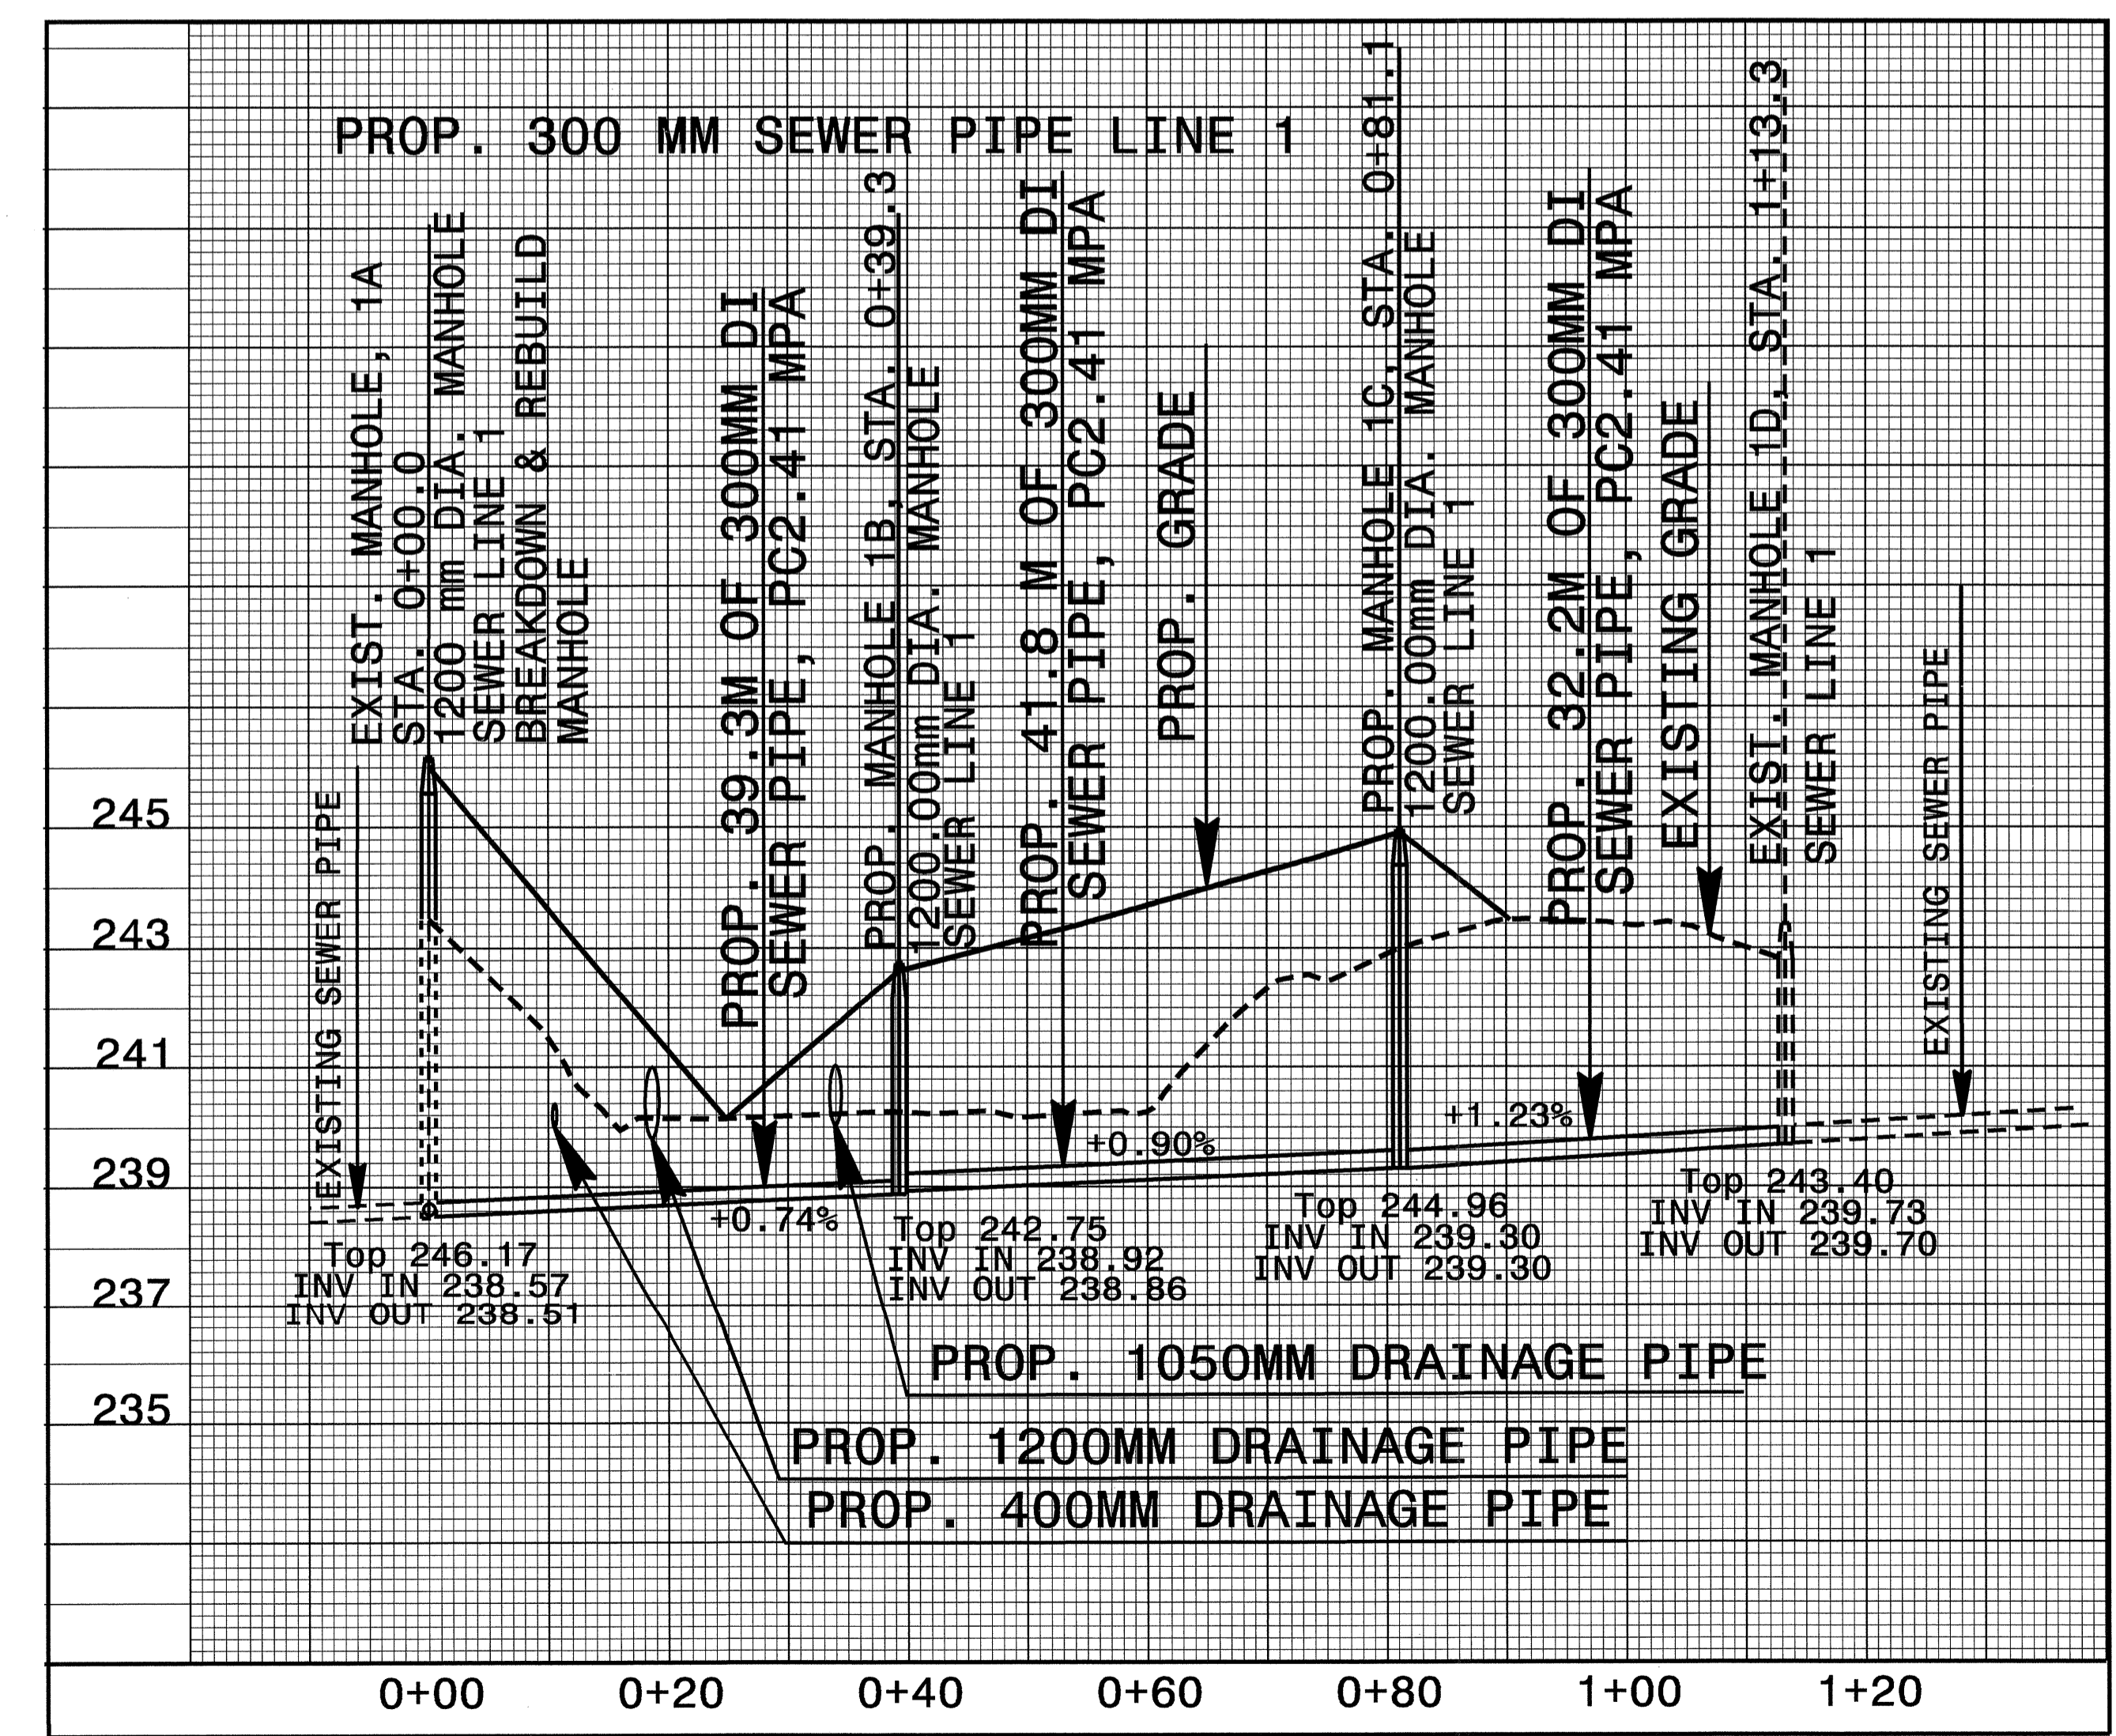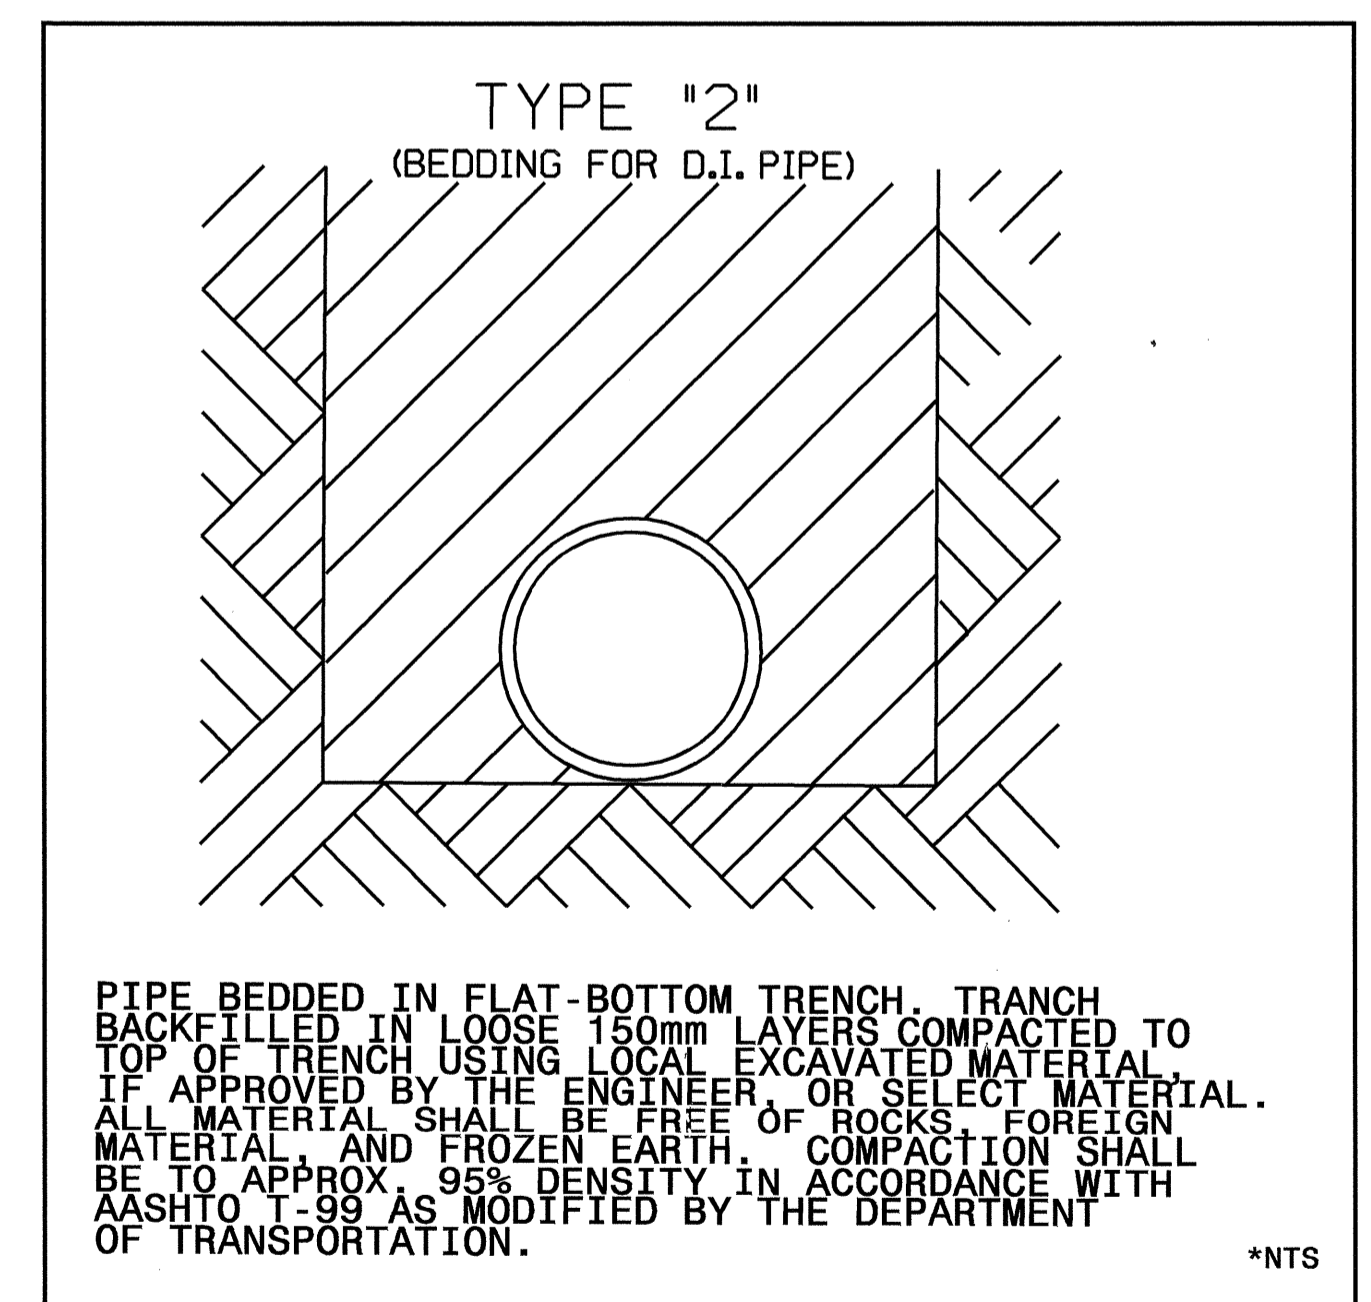

DS212266 Thursday, January 22, 2004 8:29:11 AM UC0.m
 j:\a\shelton\at\8212266