


DATE: 02/28/08

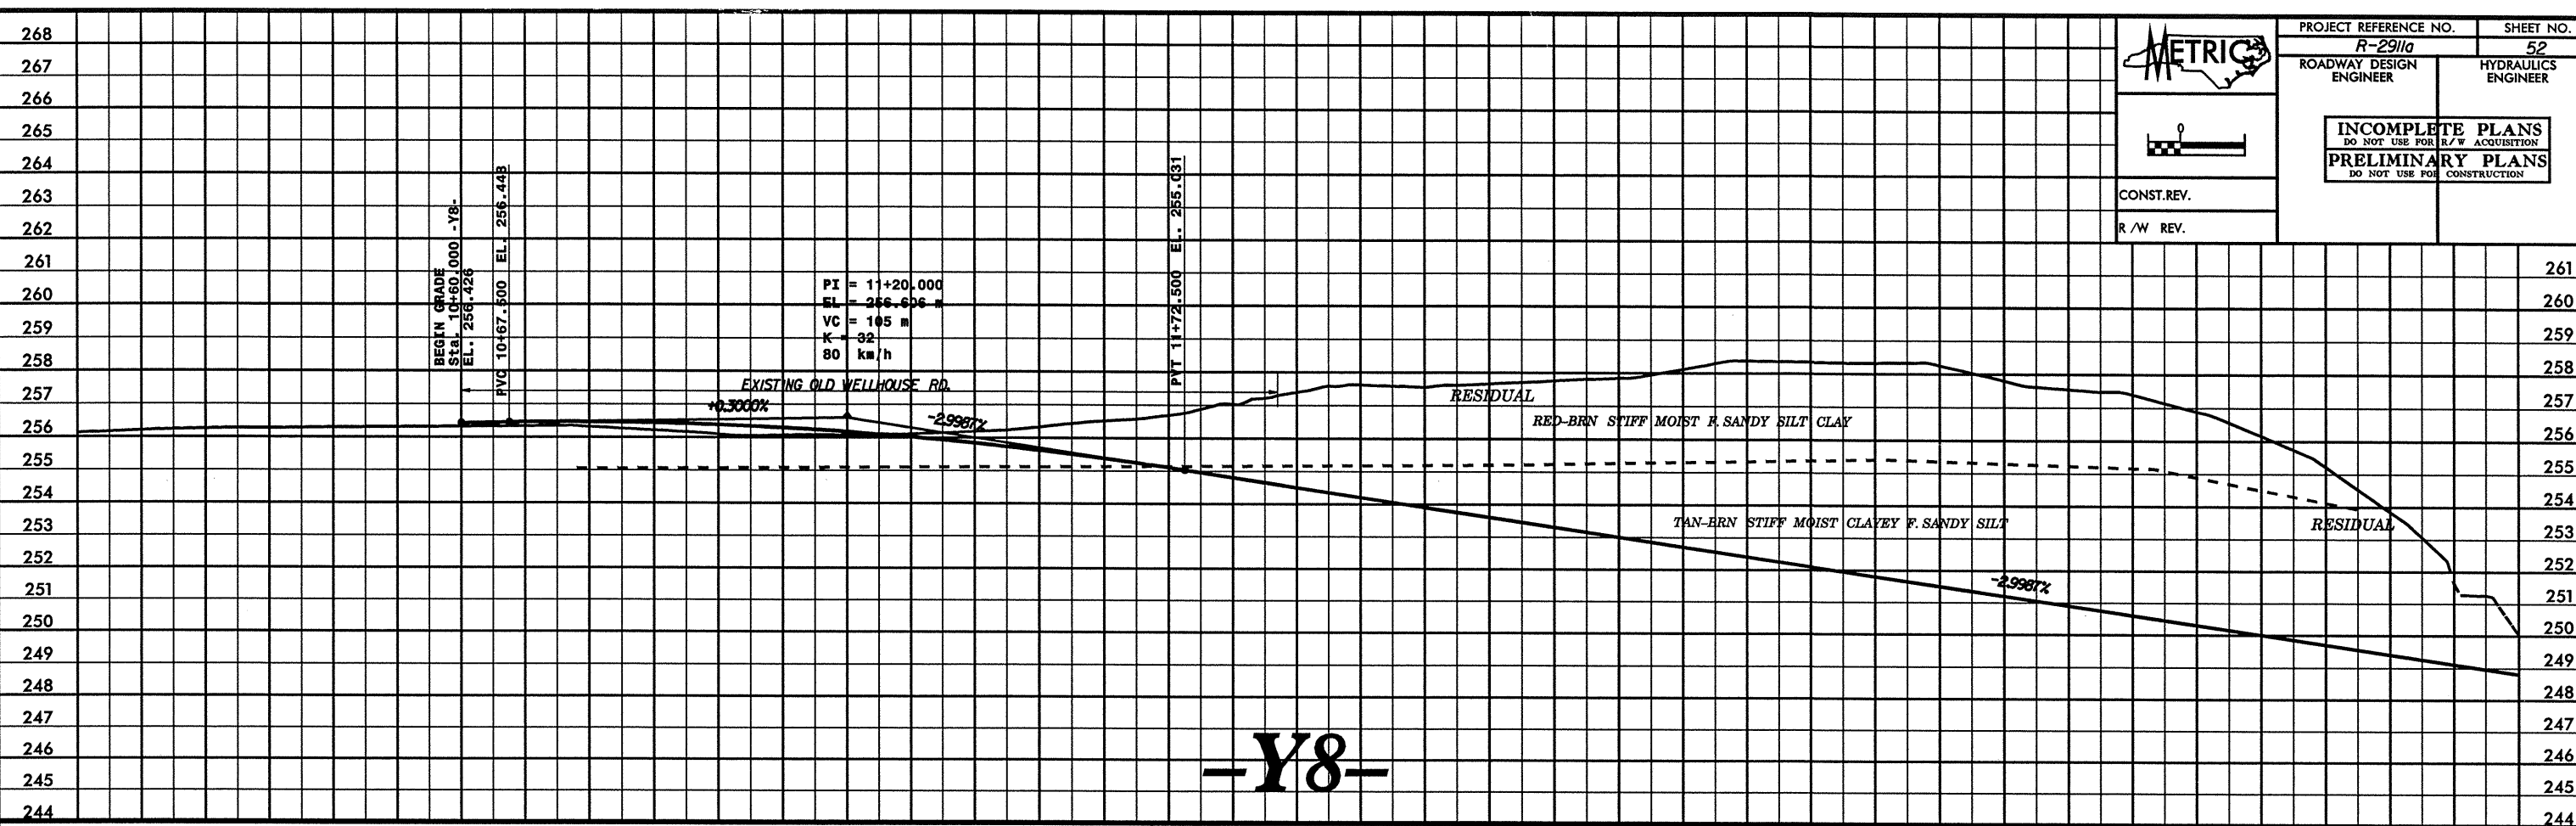

PROJECT REFERENCE NO. **R-2911a** SHEET NO. **52**

ROADWAY DESIGN ENGINEER HYDRAULICS ENGINEER

METRIC

CONST. REV.

R/W REV.

INCOMPLETE PLANS
DO NOT USE FOR R/W ACQUISITION

PRELIMINARY PLANS
DO NOT USE FOR CONSTRUCTION

